



REAR ELEVATION

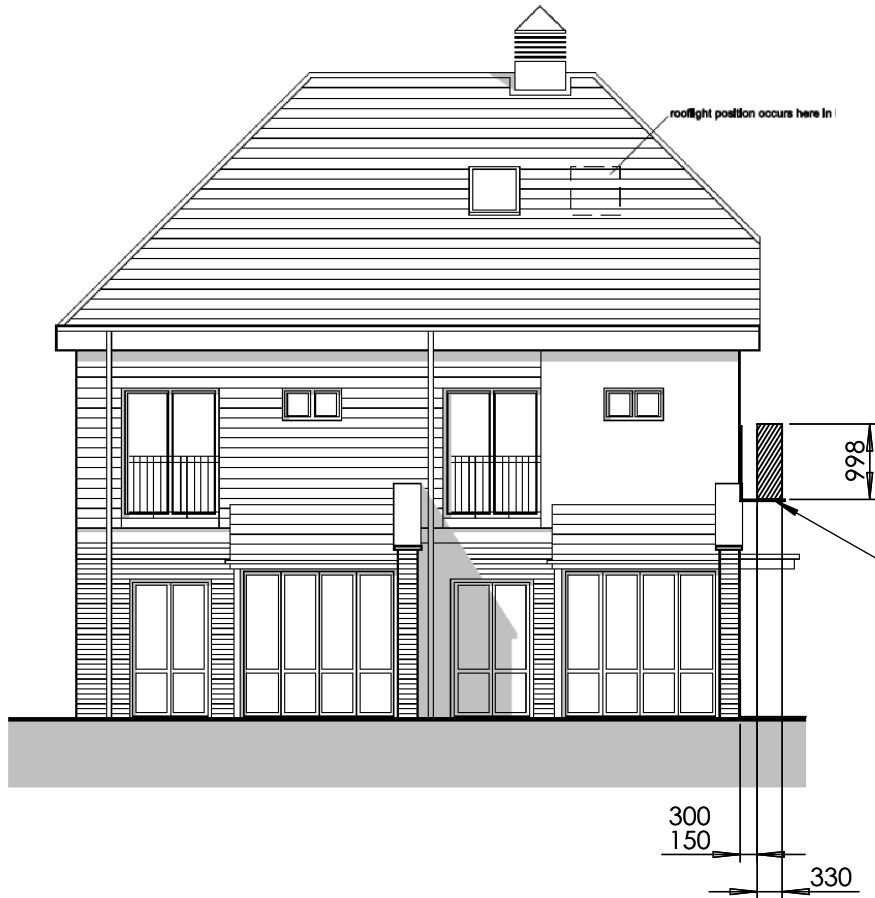

LEFT SIDE ELEVATION

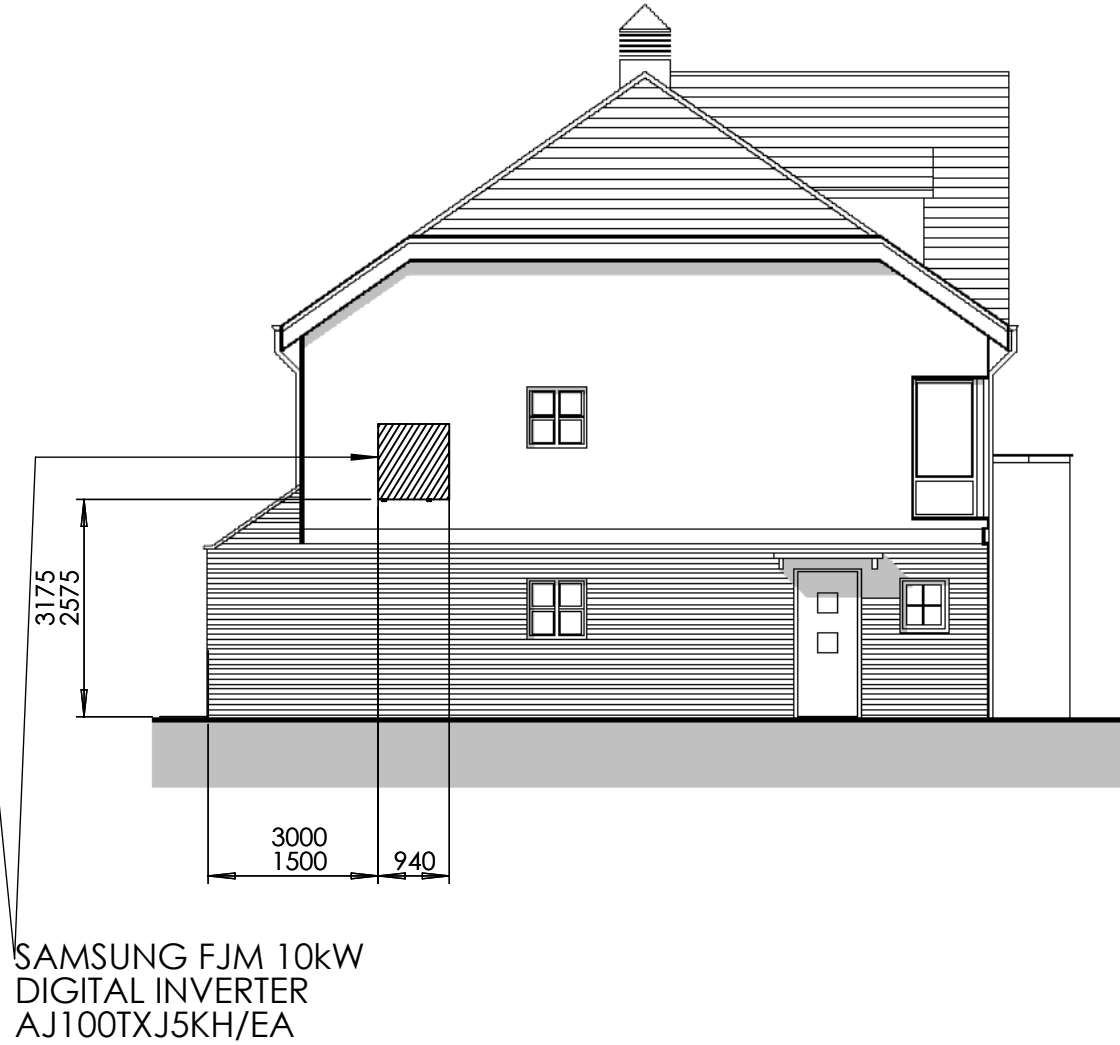

UNIT VOLUME:
 $0.940 \times 0.998 \times 0.330 = 0.31$ CUBIC METER