



# THE SITE

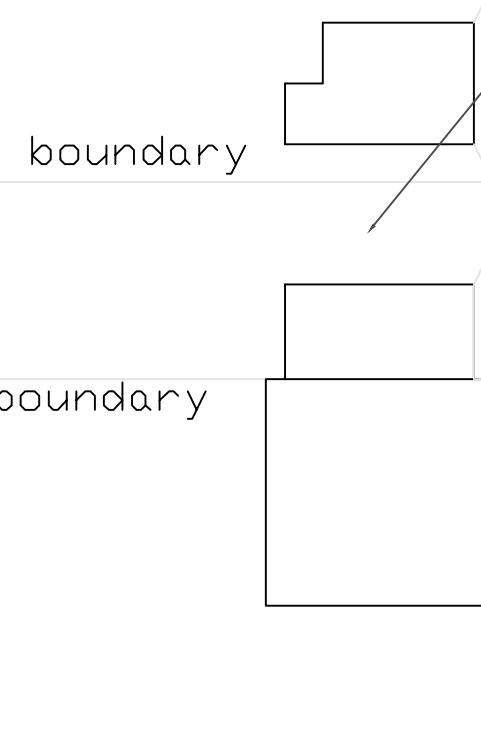

DULVERTON ROAD

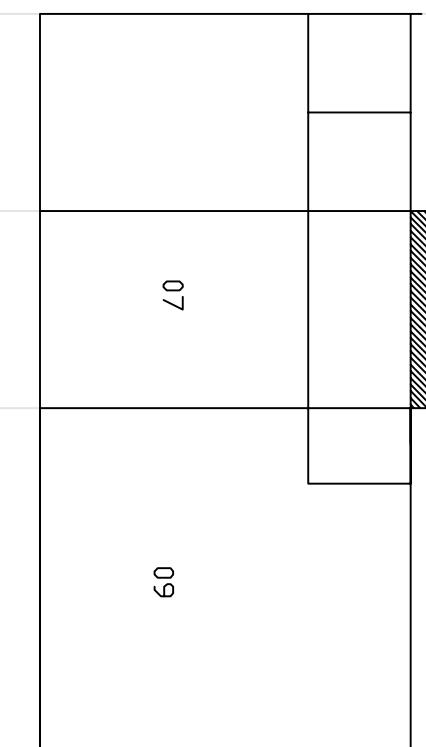

## FILEY WAYE

### PROPOSED BLOCK PLAN

#### NOTES:


1. This drawing is to be read in conjunction with all relevant Architects and Engineers drawings
2. Only figured dimensions are to be used for construction
3. All dimensions are to be verified on site prior to work commencing
4. All temporary works are the responsibility of the contractor
5. ALL DIMENSIONS ARE IN mm

Copyright ©



TEL: 07500043858  
www.ibjconsultant.com

| PROJECT :                           | CLIENT :               | DRAWN BY :     | REVISION : |
|-------------------------------------|------------------------|----------------|------------|
| 7 Filey Waye<br>Ruislip<br>HA4 9AV. | MR. NALIN              | B.J            | B          |
|                                     | DESIGNED BY :          | B.J            |            |
|                                     |                        |                |            |
| REAR EXTENSION                      | TITLE :                | DRAWING NO :   | SCALE :    |
|                                     | PROPOSED SINGLE STOREY | BJ/2023/041/03 | 1:200      |
|                                     |                        | DATE :         | ORG.SIZE : |
|                                     |                        | 29/09/2023     | A3         |

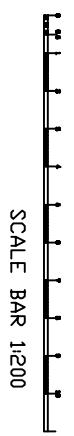

SCALE BAR 1:200