


THE SITE

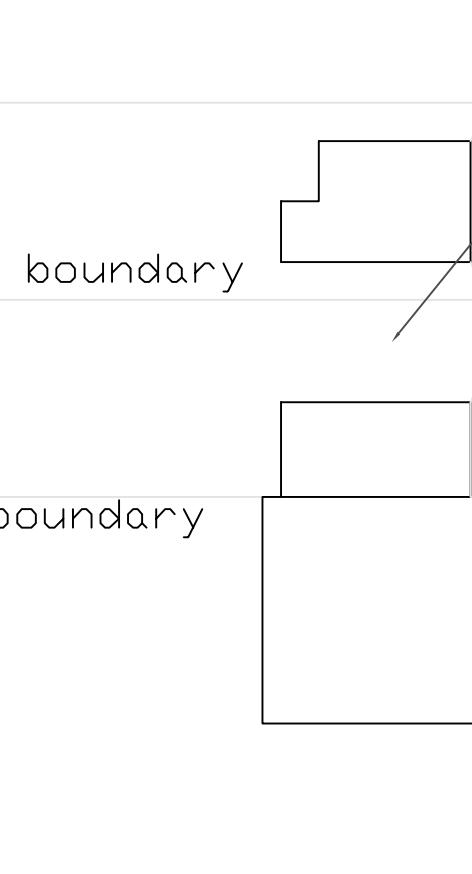

DULVERTON ROAD


FILEY WAYE

EXISTING BLOCK PLAN

NOTES:

1. This drawing is to be read in conjunction with all relevant Architects and Engineers drawings
2. Only figured dimensions are to be used for construction
3. All dimensions are to be verified on site prior to work commencing
4. All temporary works are the responsibility of the contractor
5. ALL DIMENSIONS ARE IN mm

Copyright ©

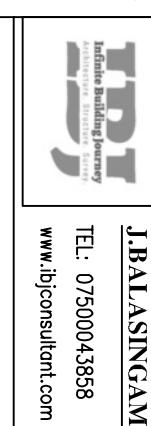

J.BALASINGAM

CLIENT :

DRAWN BY :

REVISION :

MR. NALIN

MR. NALIN

B.J

DESIGNED BY :

B.J

TEL: 07500043858

MR. NALIN

B.J

www.idbconsultant.com

REVISION :

01

DATE :

21/05/2023

ORG.SIZE :

A3

PROJECT :

7 Filey Waye

TITLE :

PROPOSED SINGLE STOREY

DRAWING NO :

BJ/2023/041/02

SCALE :

1:200

REAR EXTENSION

DATE :

21/05/2023

ORG.SIZE :

A3

SCALE BAR 1:200