

Client HILLINGDON BOROUGH

Project 273 LONG DRIVE
RUISLIP
HA4 0HT


Title **EXIST & PROP
SECTION AA**

Drawn by: ISE Checked by: ISE


Date: 23/08/23 Scale: 1:50 @ A1

Rev	Description	By	Date
	Issued for planning	ISE	01/10/2023
A	All materials used will be of similar to existing	ISE	23/10/2023

Drawing number **013 - 04230** Revision **A**

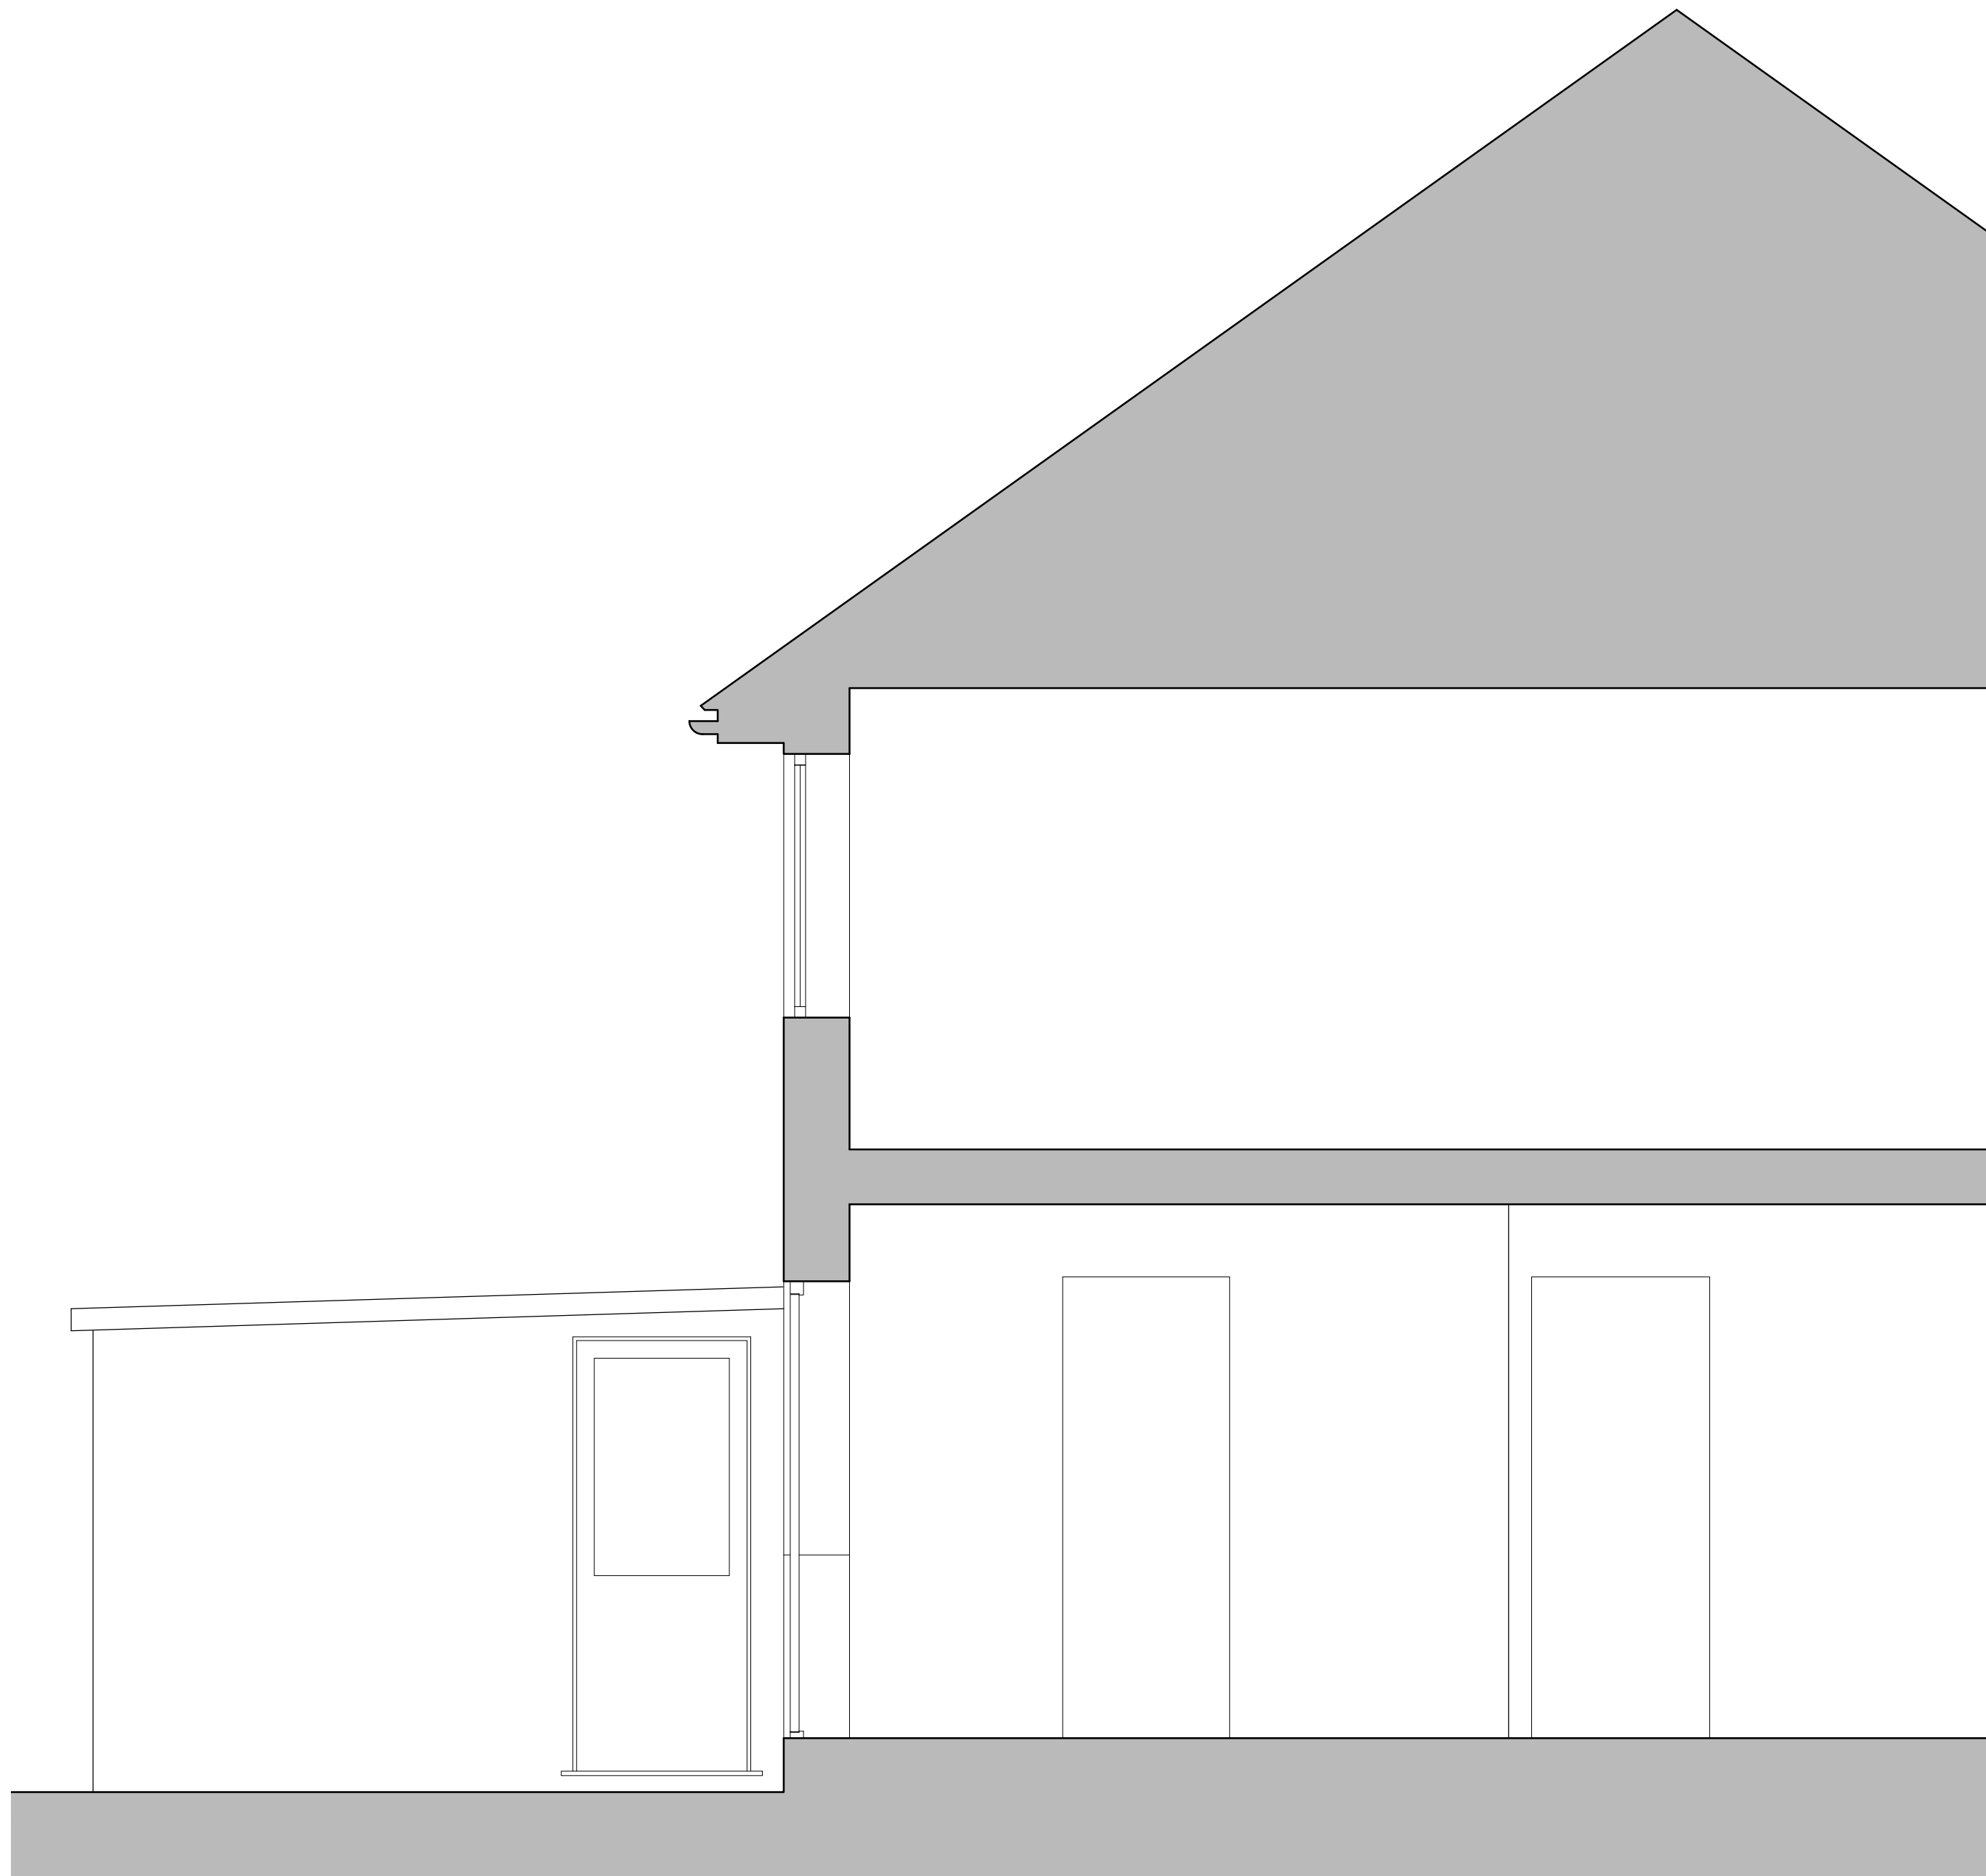

1. EXISTING SECTION AA
1:25@A1/ 1:50@A3

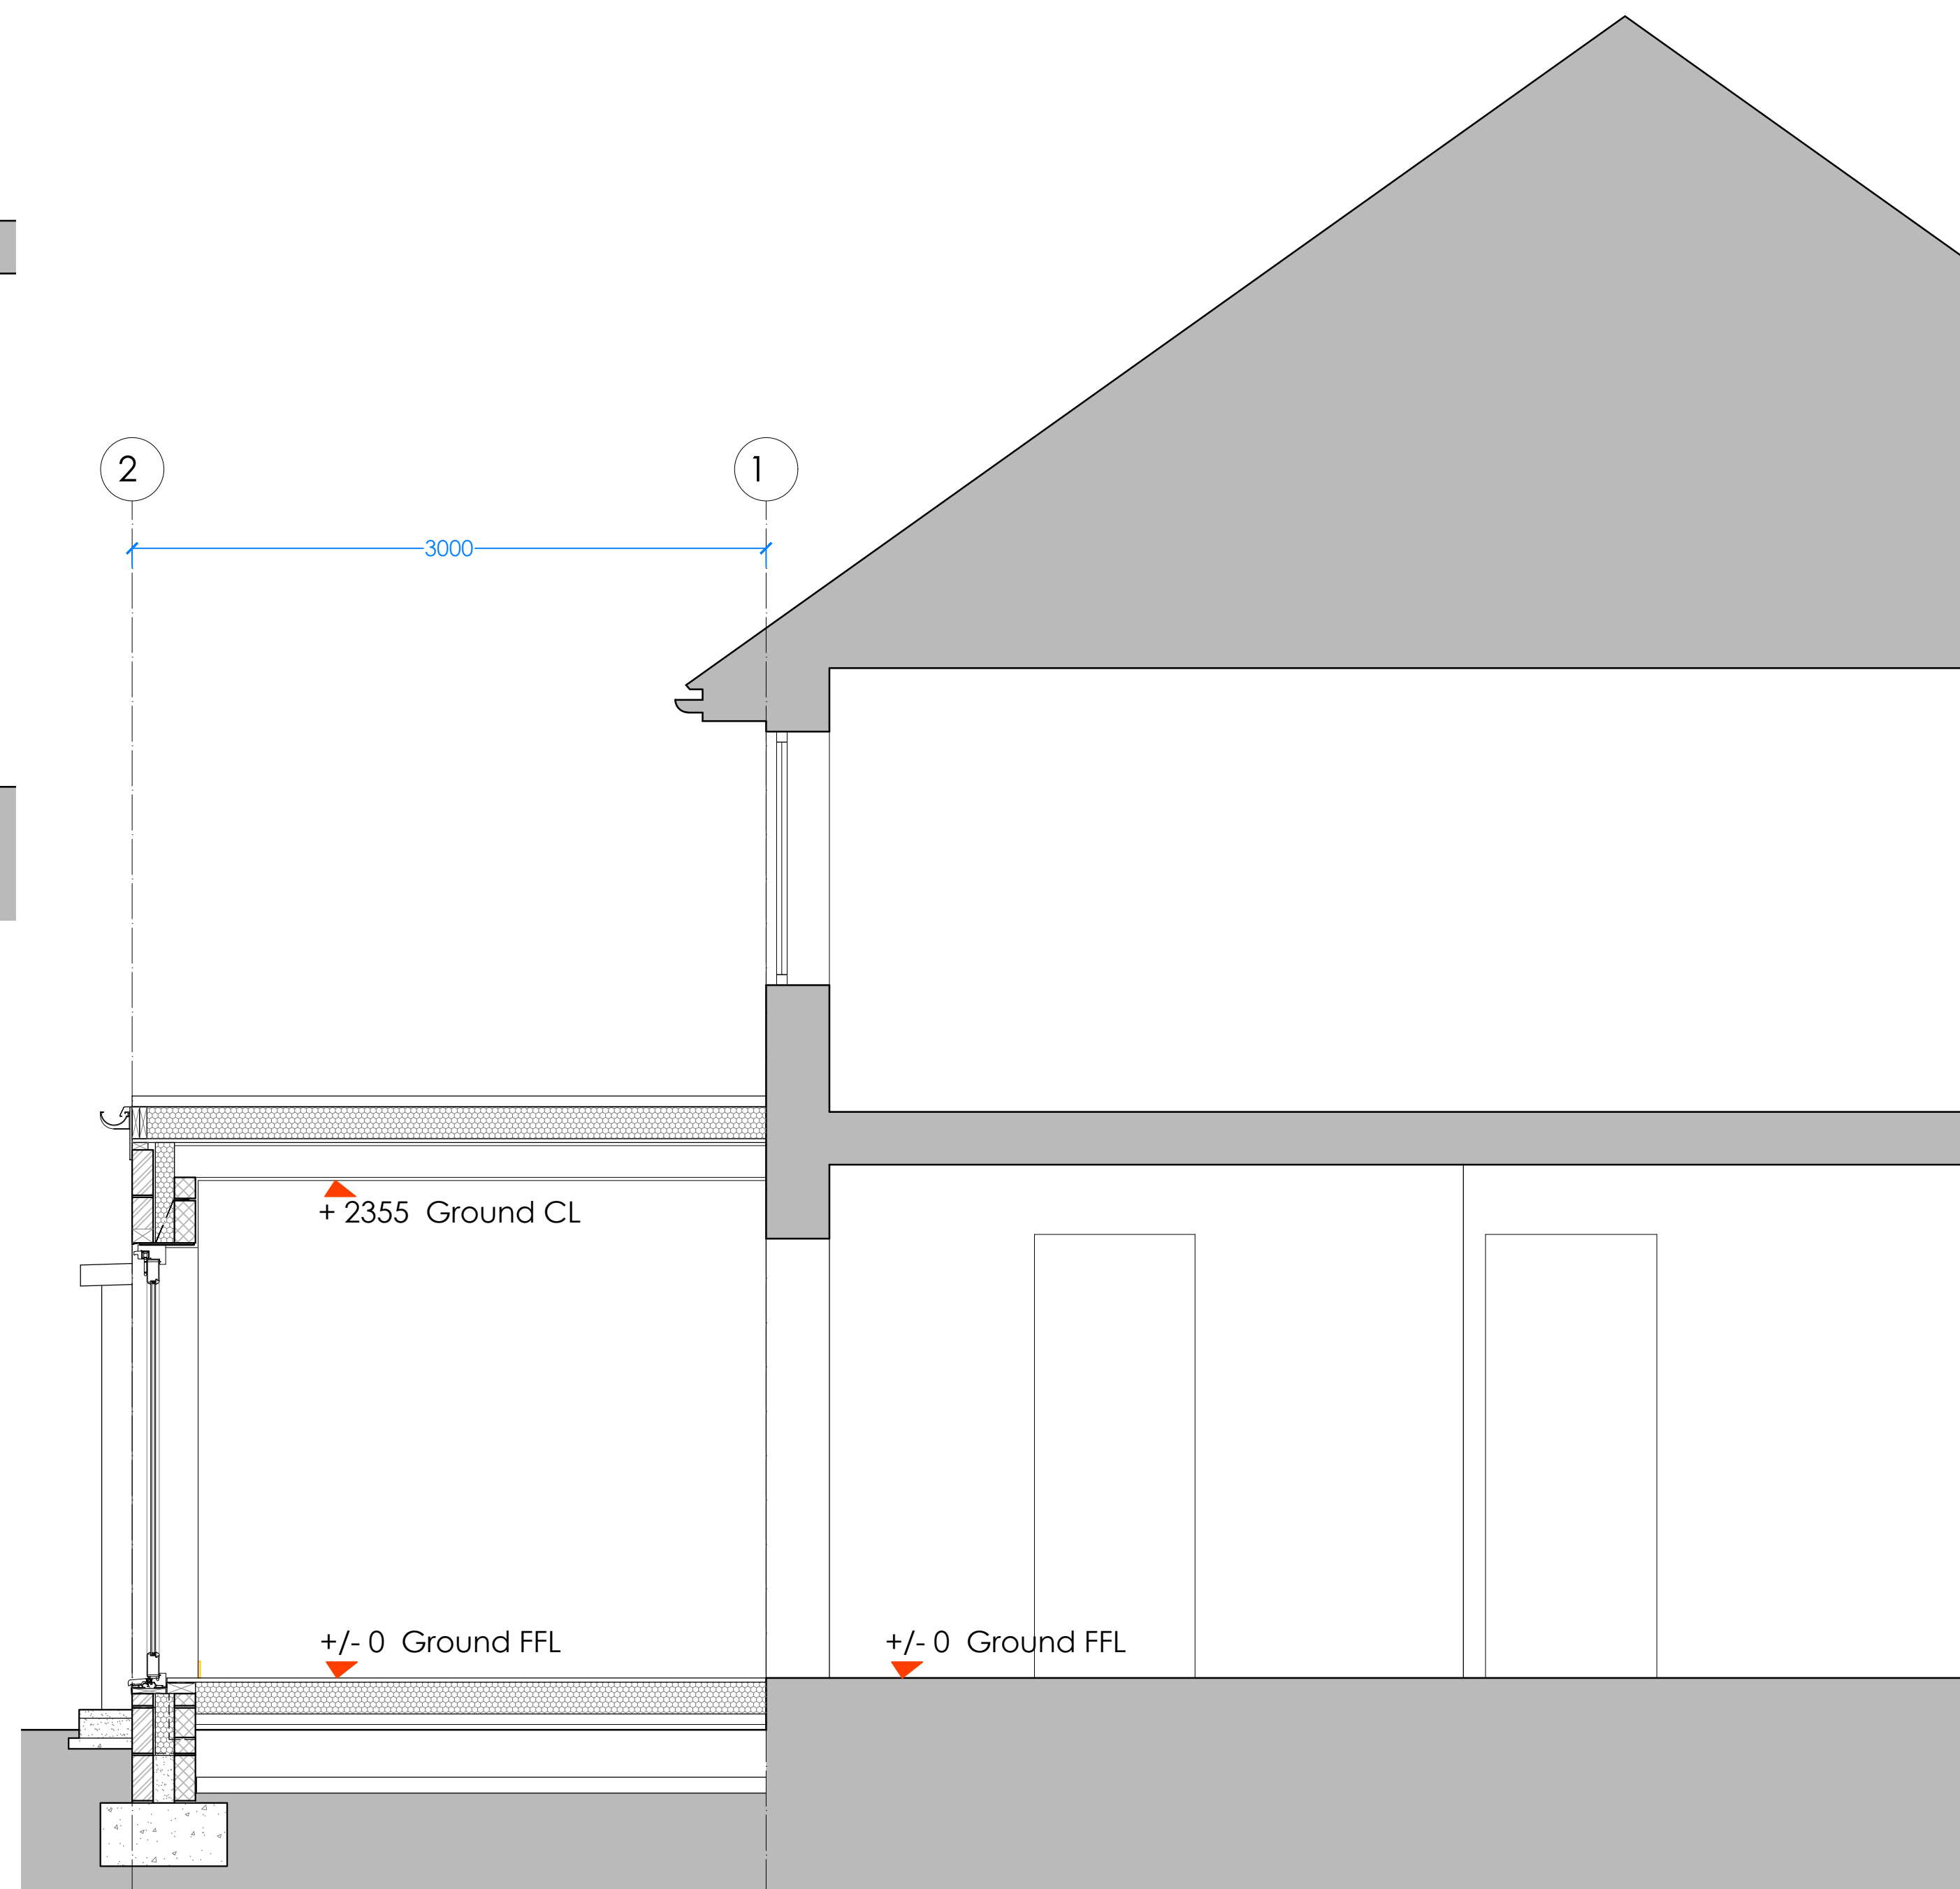

2. PROPOSED SECTION AA
1:25@A1/ 1:50@A3