


Materials to match existing unless otherwise stated on the drawings.
 Any rooflights not to project more than 150mm from the plane of the roof

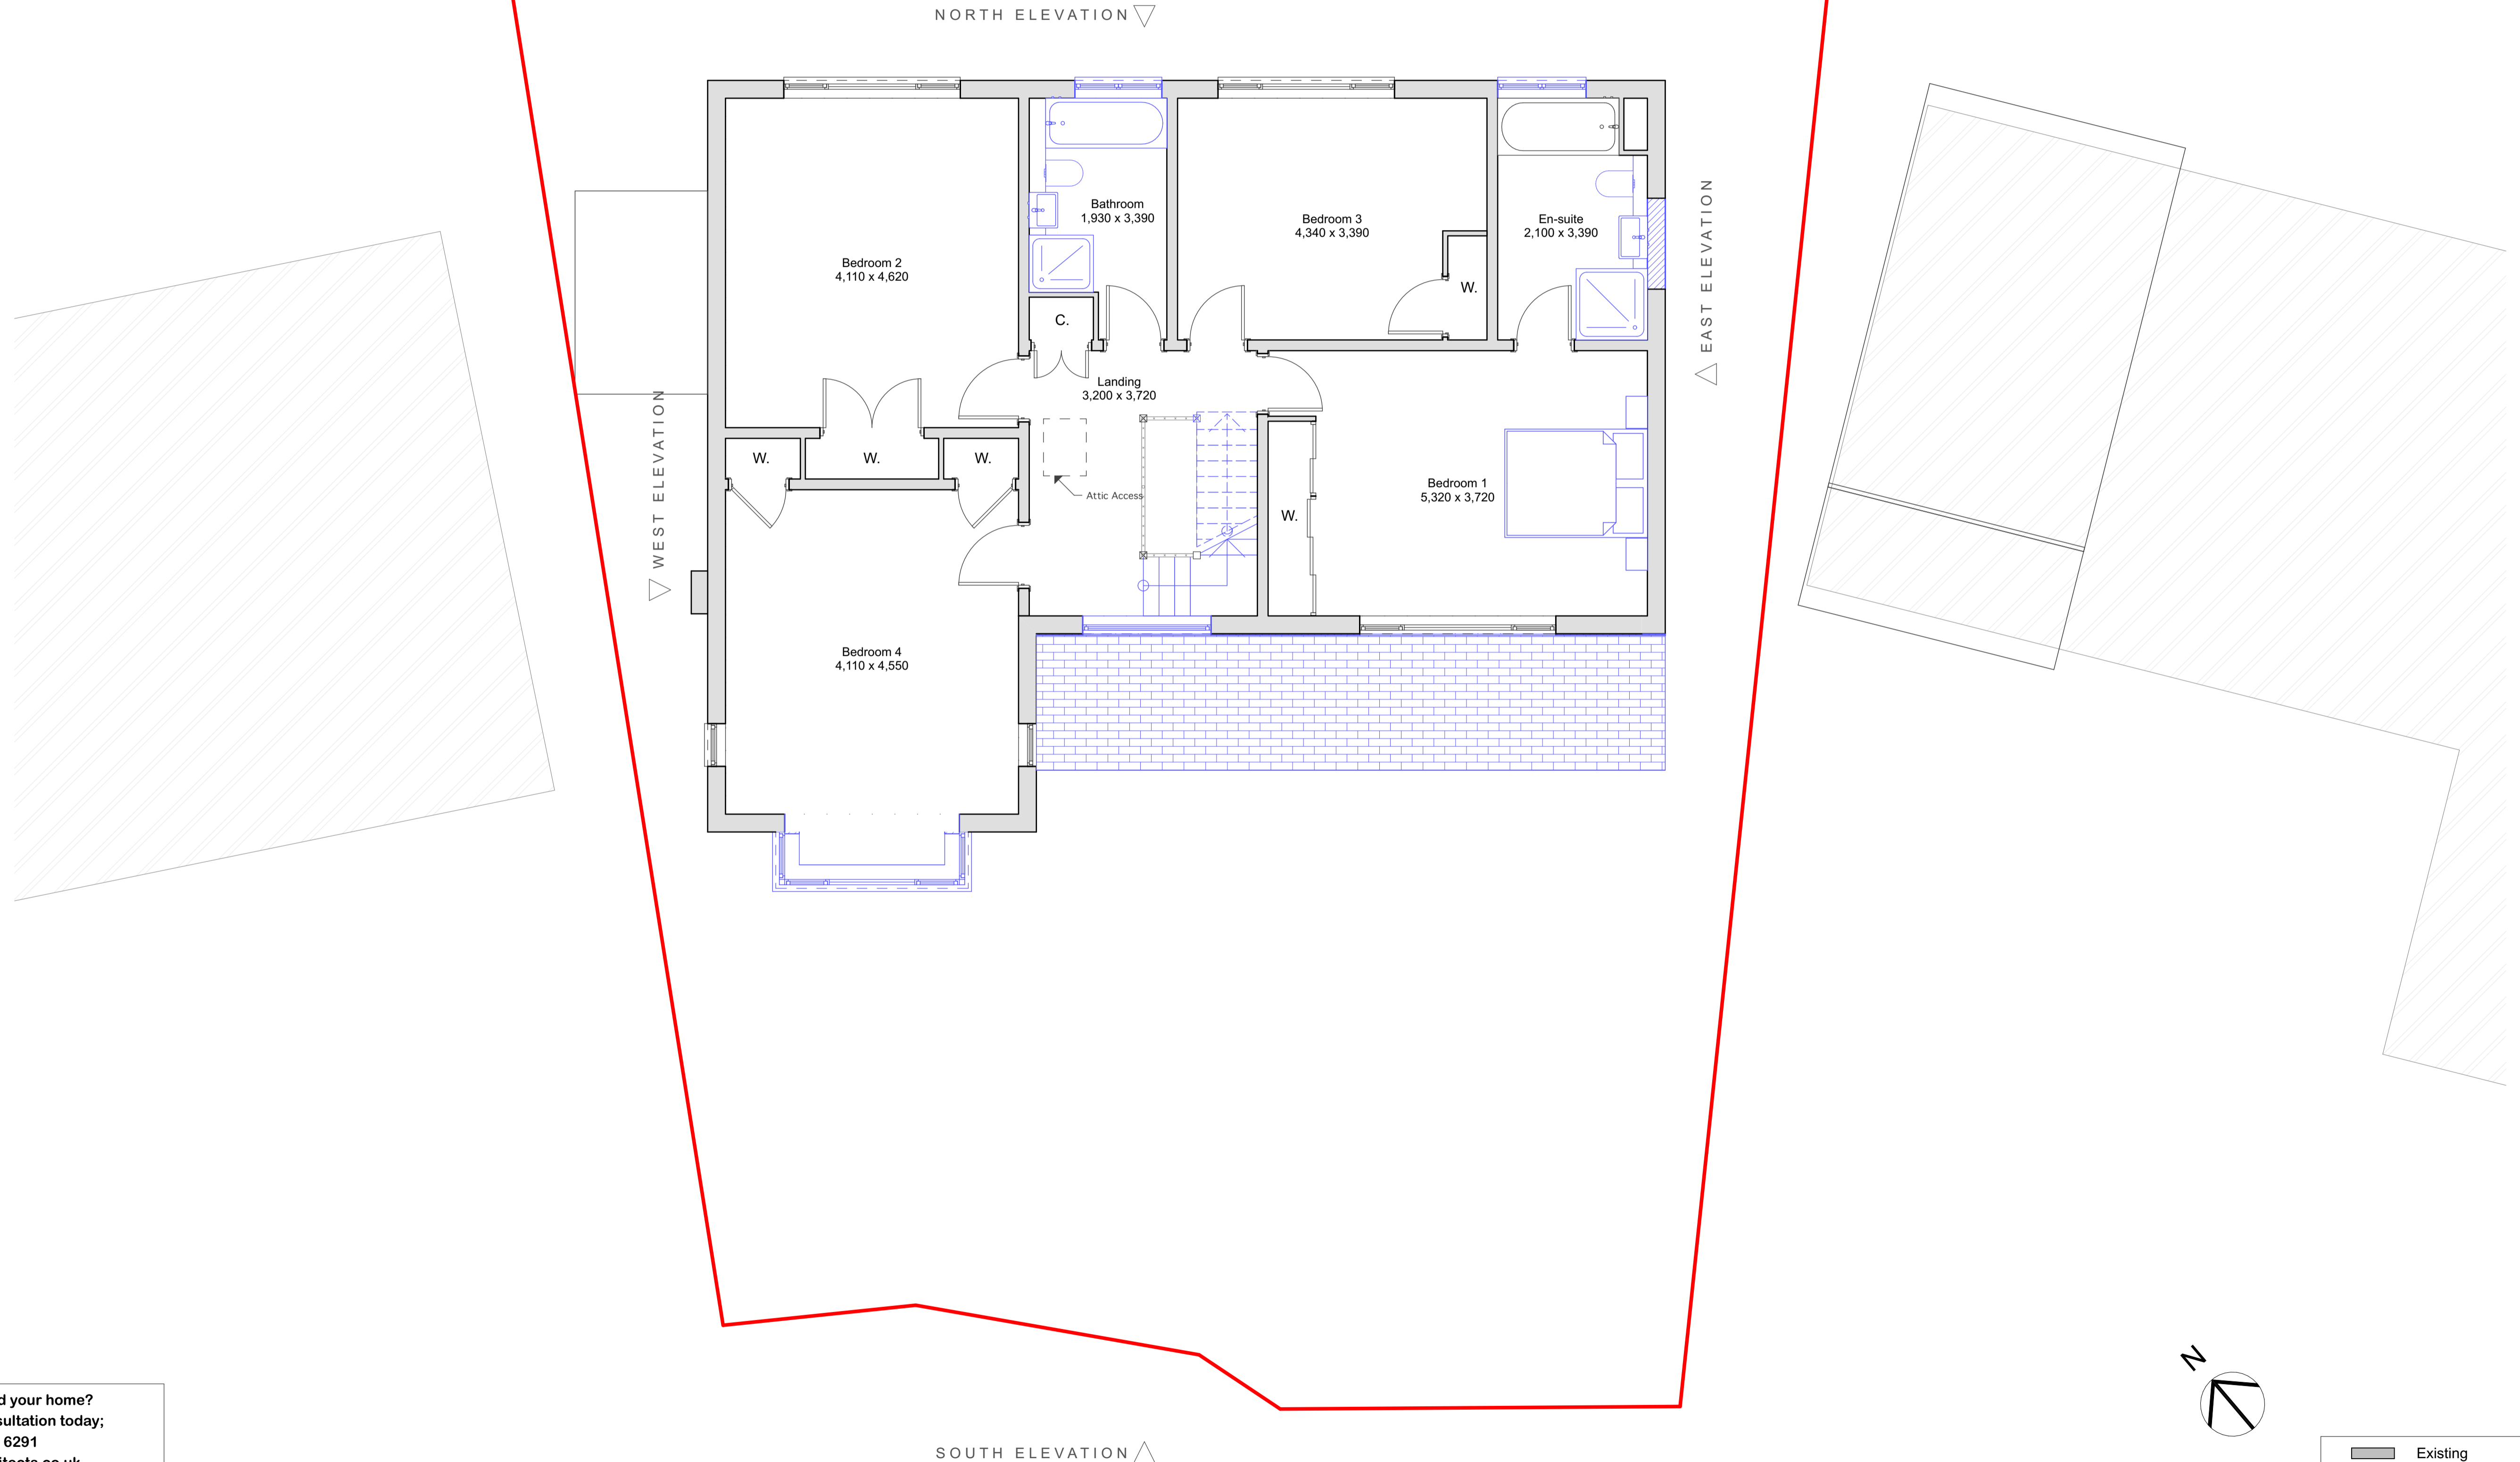

Looking to extend your home?
 Call for a free consultation today;
 020 8954 6291
 www.yooparchitects.co.uk
 YOOP Architects, your local architect

Existing
 To be demolished
 New

	Office 128, 28A Church Road, Stanmore, Middlesex, HA7 4AW, England 020 8954 6291 studio@yooparchitects.co.uk	Notes	Scale Bar	Scale	Purpose of Issue	Date of Issue	Project	Project No.	Layout Title	Drawing Number	Revision
		This drawing is copyright of YOOP Architects. Drawing for planning purposes, not construction		1:50 @ A1 1:100 @ A3	PLANNING 2	Saturday, 19 August 2023	Extension & Refurbishment 15 Wieland Road, Northwood, HA6 3QZ	2023/043	PROPOSED FIRST FLOOR	043/PR/201	