

+8.2
ROOF

+5.2
ATTIC

+2.600
FIRST

±0
GROUND

-2.700
BASEMENT



PROPOSED

EAST ELEVATION

1:50


+8.2
ROOF

+5.2
ATTIC

+2.600
FIRST

±0
GROUND

-2.700
BASEMENT

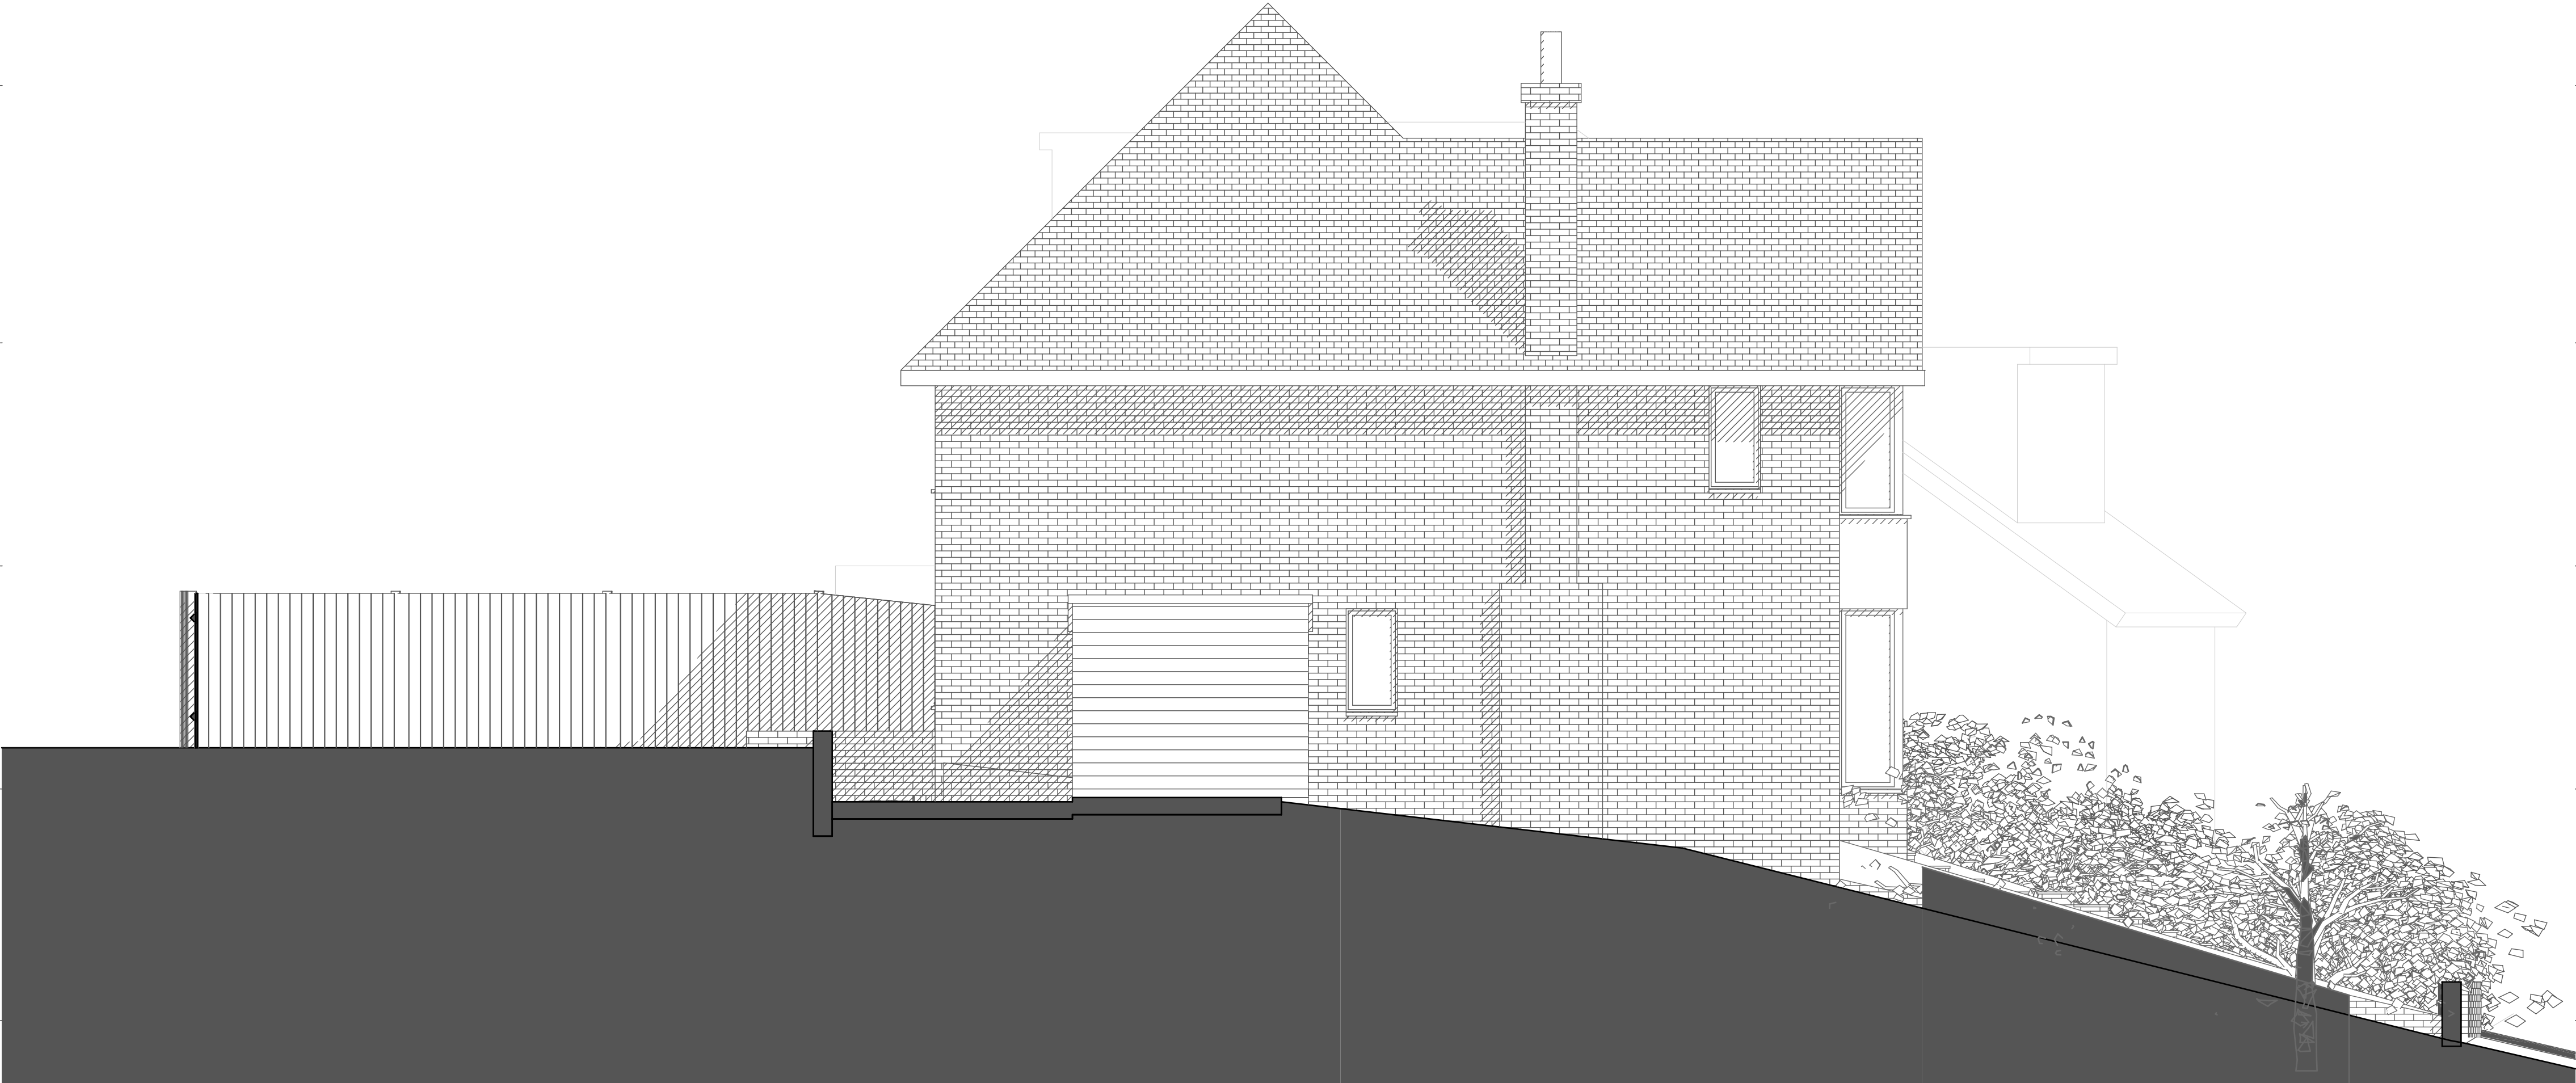

PROPOSED

WEST ELEVATION

1:50