



Materials to match existing unless otherwise stated on the drawings

Any rooflights not to project more than 150mm from the plane of the roof

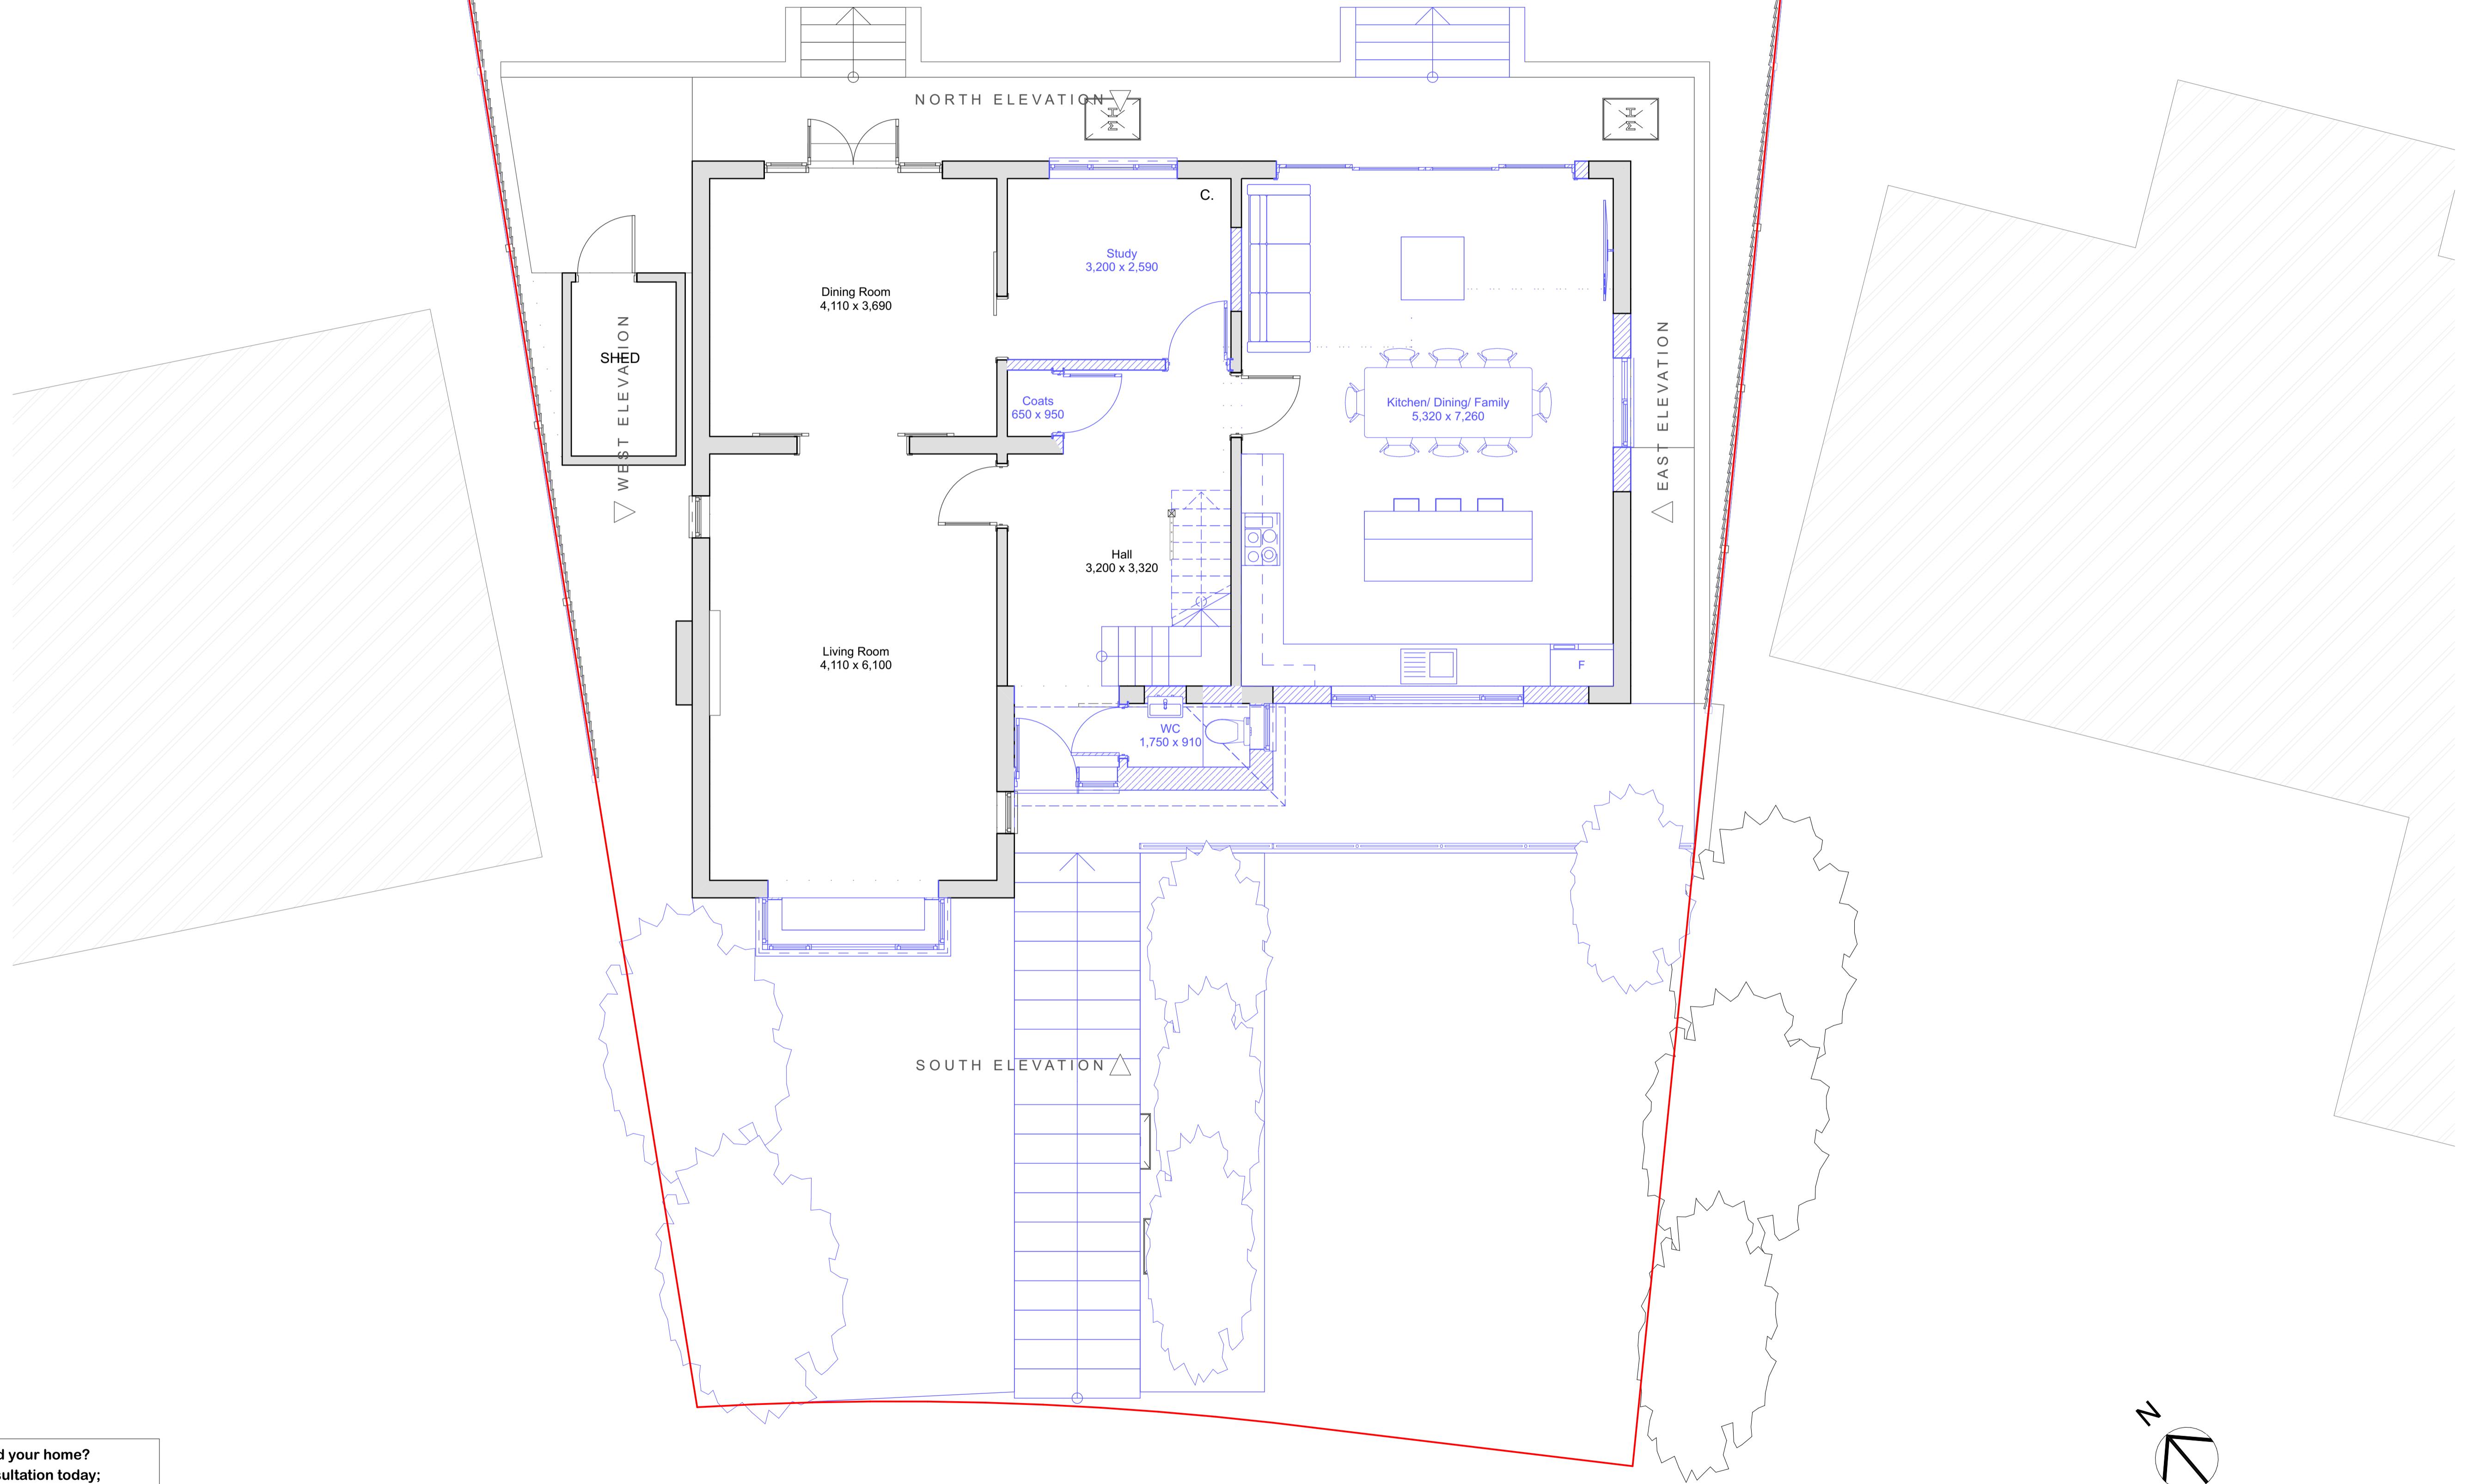

Looking to extend your home?
Call for a free consultation today;
020 8954 6291
www.yooparchitects.co.uk
YOOP Architects, your local architect

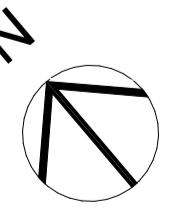

- Existing
- To be demolished
- New