





01 - FRONT ELEVATION




02 - REAR ELEVATION

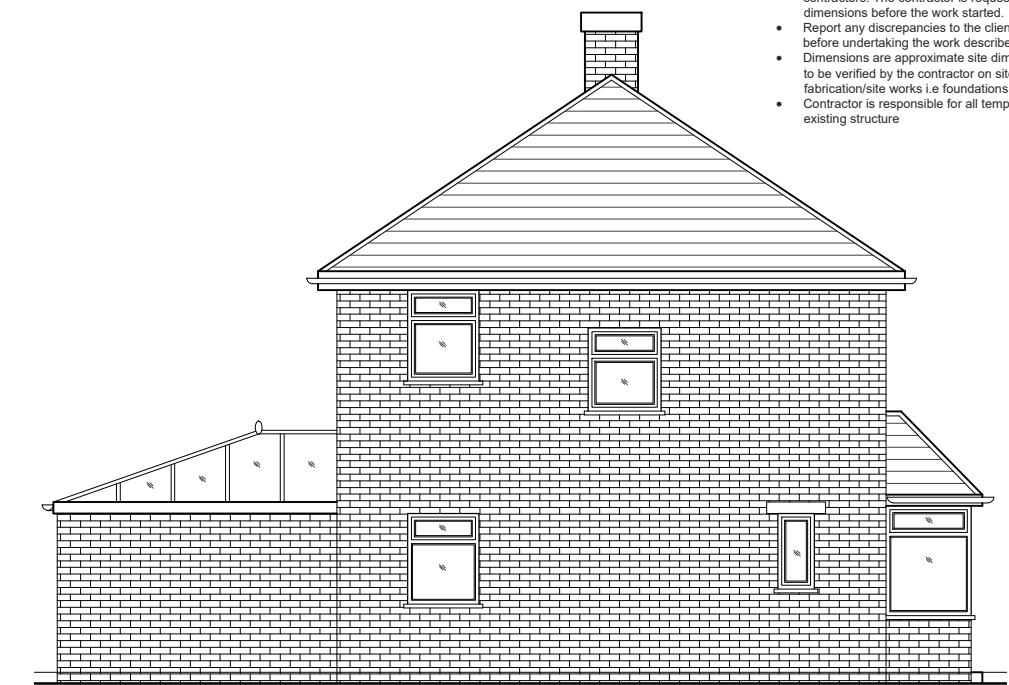


03 - SIDE ELEVATION

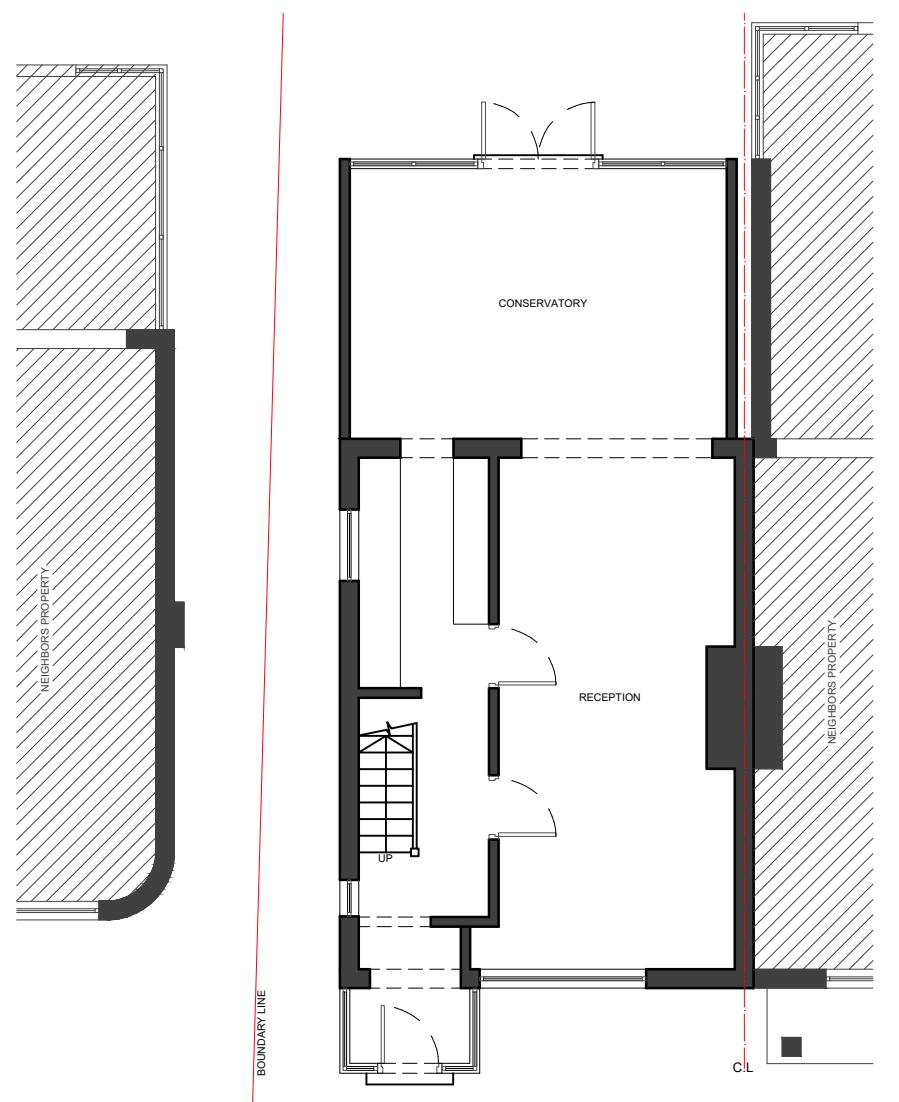

04 - GROUND FLOOR PLAN

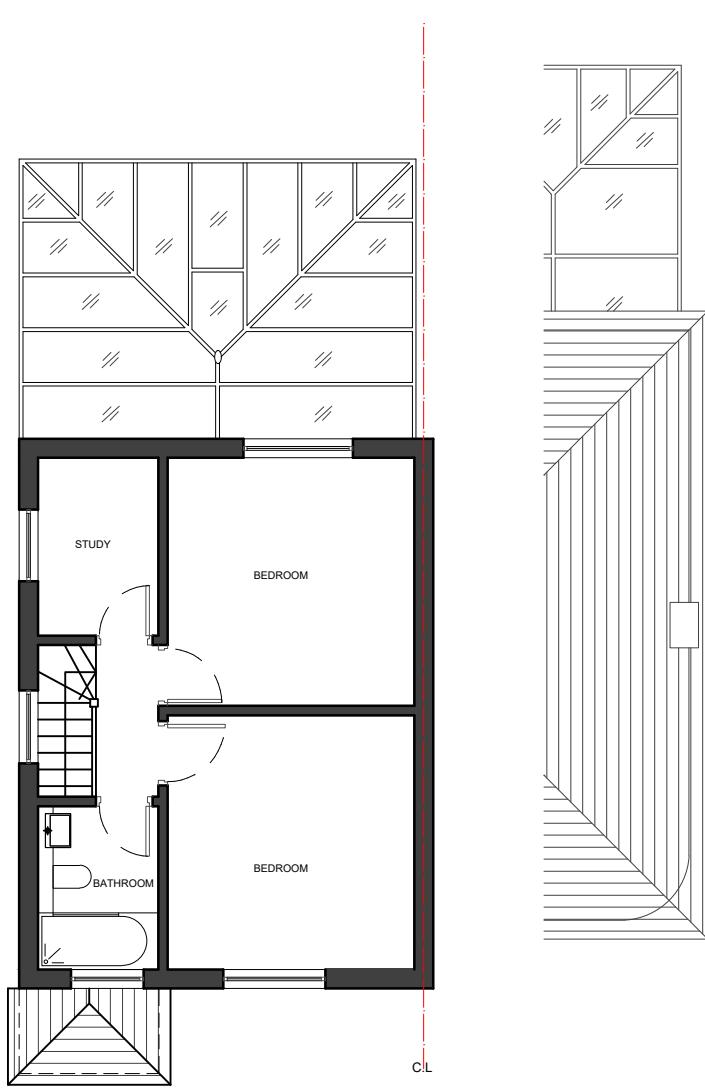

05 - FIRST FLOOR PLAN

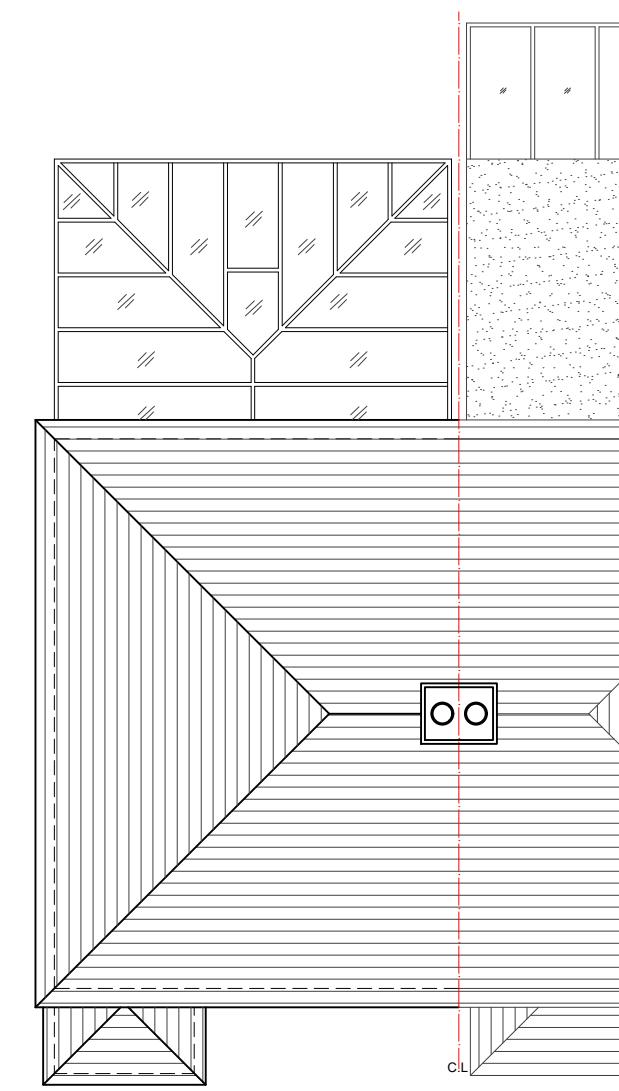

06 - ROOF PLAN

NOTES
Dimensions are not to be scaled from this drawing by contractors. The contractor is requested to check all dimensions before the work started.
Report any discrepancies to the client or architect before undertaking the work described in the drawings. Dimensions are approximate site dimensions and are to be verified by the contractor on site before any fabrication/site works i.e foundations etc occur
Contractor is responsible for all temporary propping to existing structure

A horizontal scale bar with markings at 1, 2m, 3, 4, and 5m. The 'm' is a superscript. The word 'Scale' is written below the 1 mark.

**PRIOR NOTICE
APPLICATION**

DESIGN ENDEAVOURS LTD
M: 07824773079, 07869580774
E: design.endeavours@gmail.com

76 RALEIGH AVENUE HAYES
LONDON, UB4 0EF

EXISTING PLANS & ELEVATIONS

Group	Appeared	Date
-------	----------	------

Serial No.	Drawn	Approved	Date
1:100@A3	NK		SEP 23
DAC-193/23	Drawing No.	Rev.	-
	PN-76RA-02		