




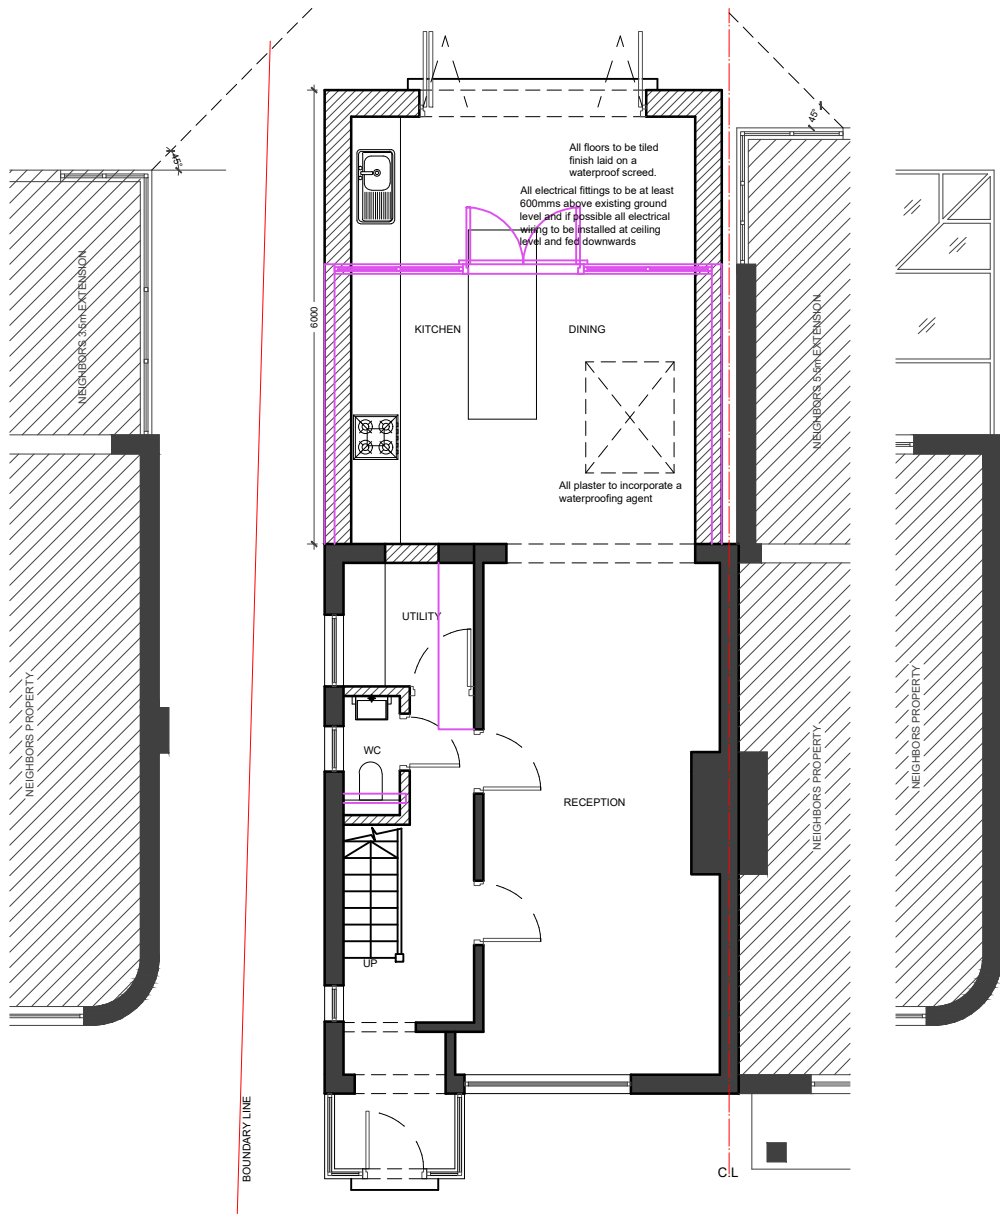


01 - GROUND FLOOR PLAN

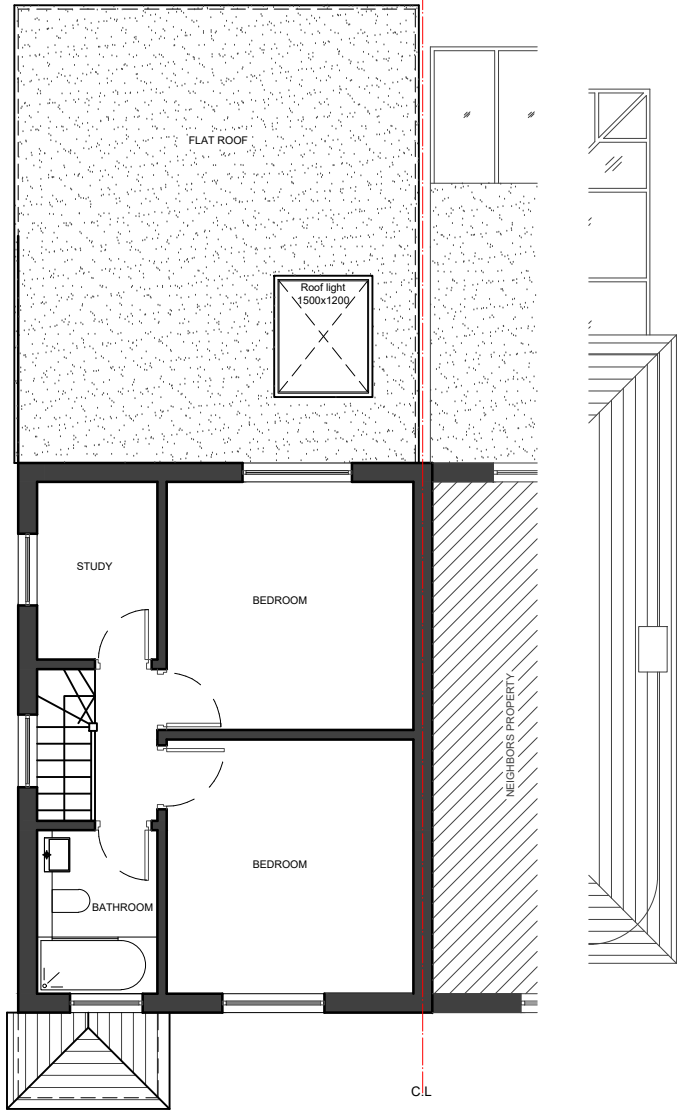


02 - FIRST FLOOR PLAN

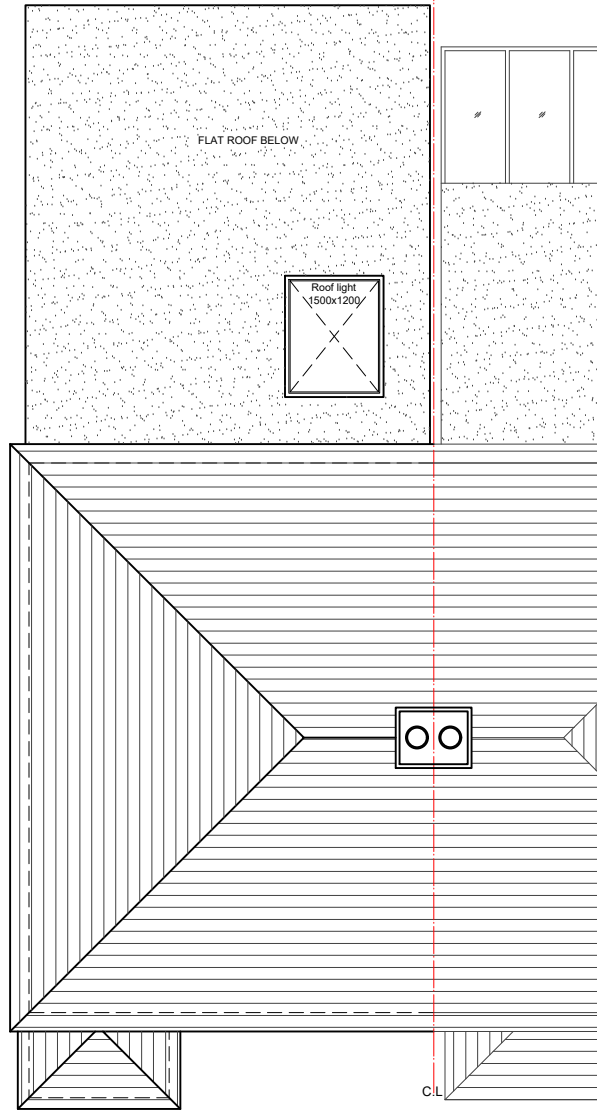

03 - ROOF PLAN

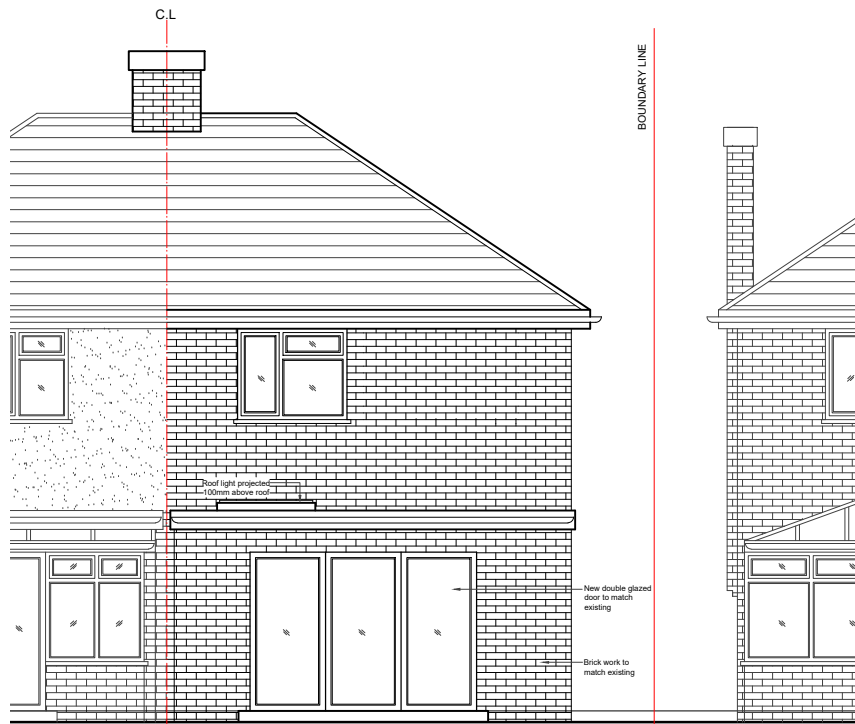


04 - REAR ELEVATION

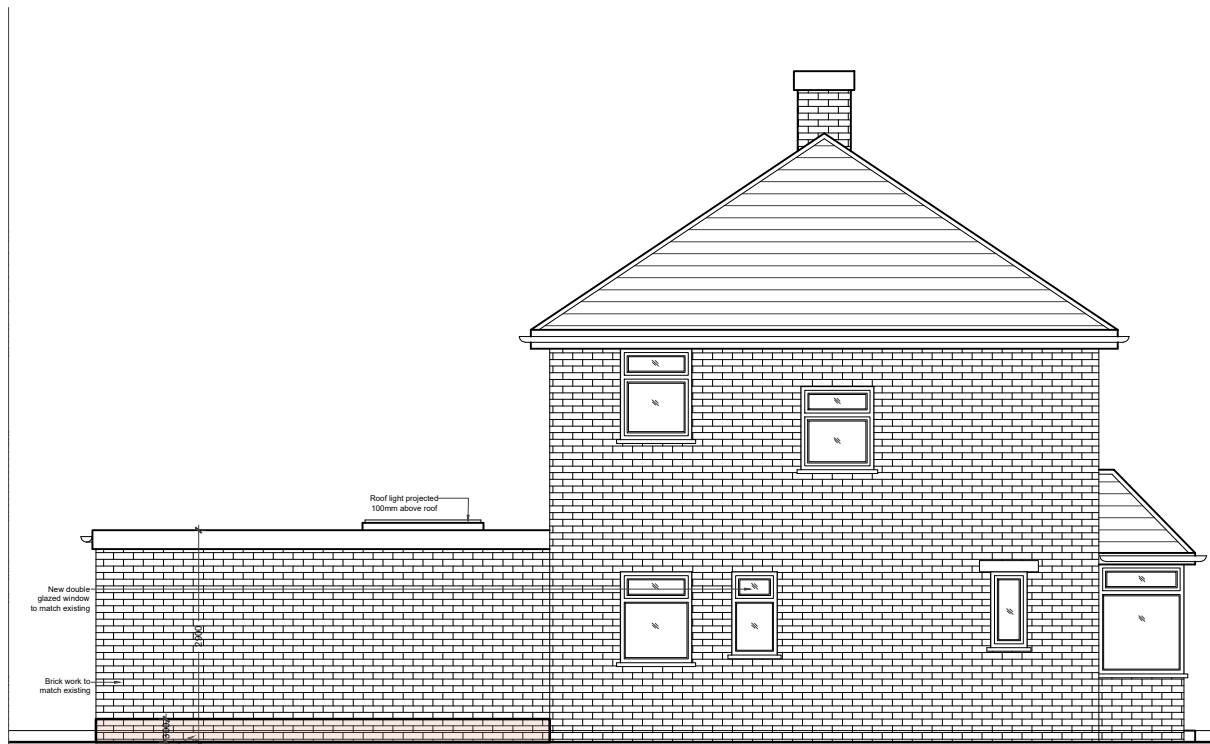

05 - SIDE ELEVATION

- NOTES
- Dimensions are not to be scaled from this drawing by contractors. The contractor is requested to check all dimensions before the work started.
  - Report any discrepancies to the client or architect before undertaking the work described in the drawings.
  - Dimensions are approximate site dimensions and are to be verified by the contractor on site before any fabrication/site works i.e foundations etc occur
  - Contractor is responsible for all temporary propping to existing structure

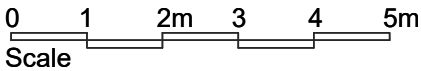

| REVISIONS |             |      |    |
|-----------|-------------|------|----|
| NO.       | DESCRIPTION | DATE | BY |
|           |             |      |    |
|           |             |      |    |
**PRIOR NOTICE  
APPLICATION**

**DESIGN ENDEAVOURS LTD**  
M: 07824773079, 07869580774  
E: design.endeavour@gmail.com

|                                                       |                           |          |                |
|-------------------------------------------------------|---------------------------|----------|----------------|
| Project<br>76 RALEIGH AVENUE HAYES<br>LONDON, UB4 0EF |                           |          |                |
| Title<br>PROPOSED PLANS & ELEVATIONS                  |                           |          |                |
| Scale<br>1:100@A3                                     | Drawn<br>NK               | Approved | Date<br>SEP 23 |
| Job No.<br>DAC-193/23                                 | Drawing No.<br>PN-76RA-03 | Rev.     | A              |