


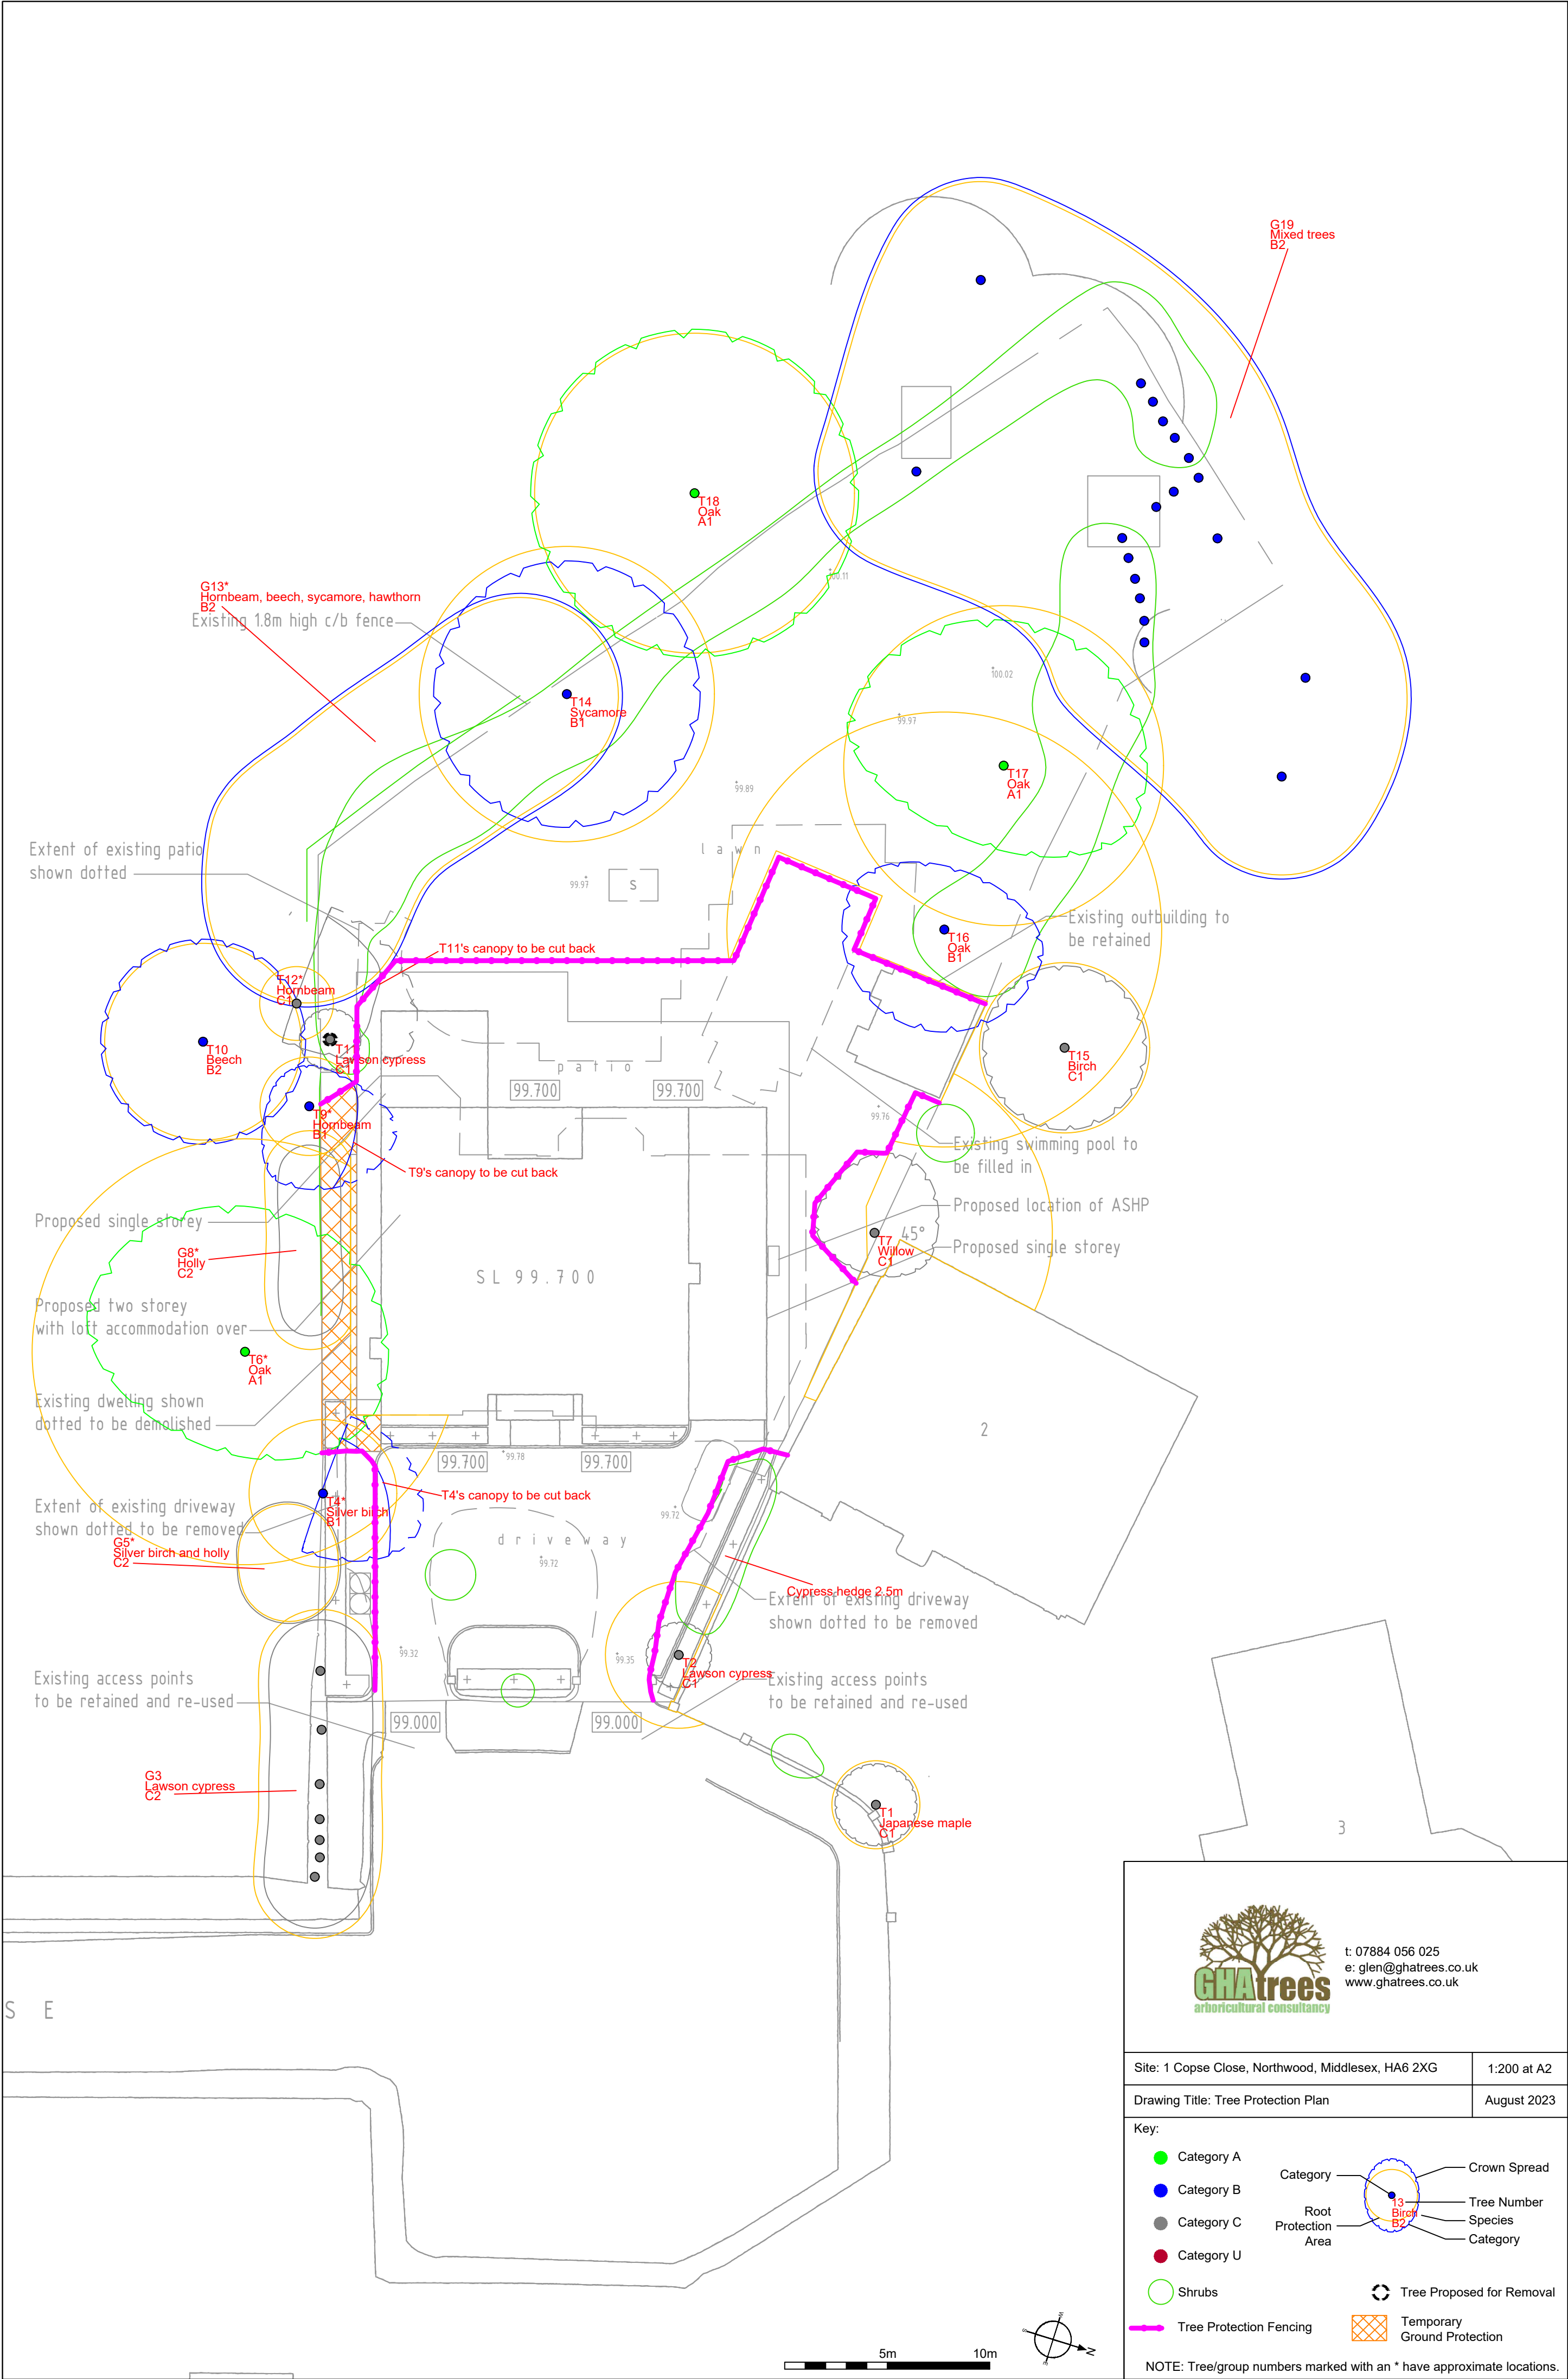

t: 07884 056 025
e: glen@ghatrees.co.uk
www.ghatrees.co.uk

Site: 1 Copse Close, Northwood, Middlesex, HA6 2XG	1:200 at A2
Drawing Title: Tree Protection Plan	August 2023

Key:

- Category A
- Category B
- Category C
- Category U
- Shrubs
- Tree Proposed for Removal
- Tree Protection Fencing
- Temporary Ground Protection

Category

Root Protection Area

Crown Spread

Tree Number

Species

Category

NOTE: Tree/group numbers marked with an * have approximate locations.