


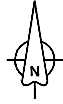

SITE LOCATION PLAN

SCALE 1 TO 1250



5 0 10 20 30
Metres