





4 Proposed Front Elevation

Scale 1/100

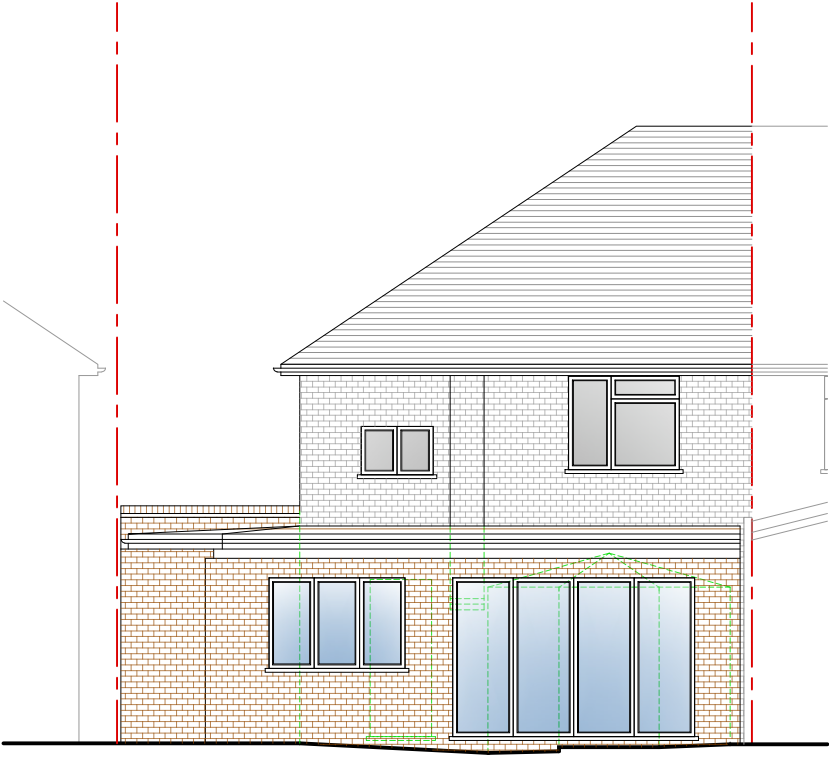


5 Proposed Rear Elevation

Scale 1/100

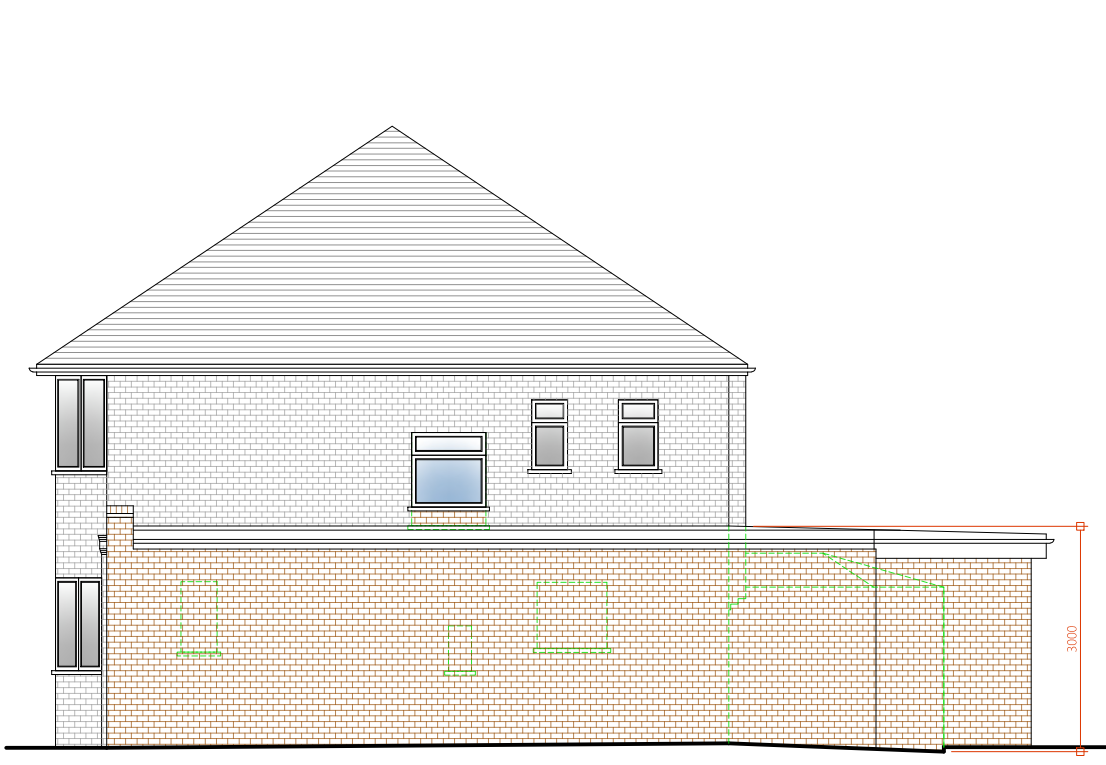


6 Proposed Side Elevation

Scale 1/100

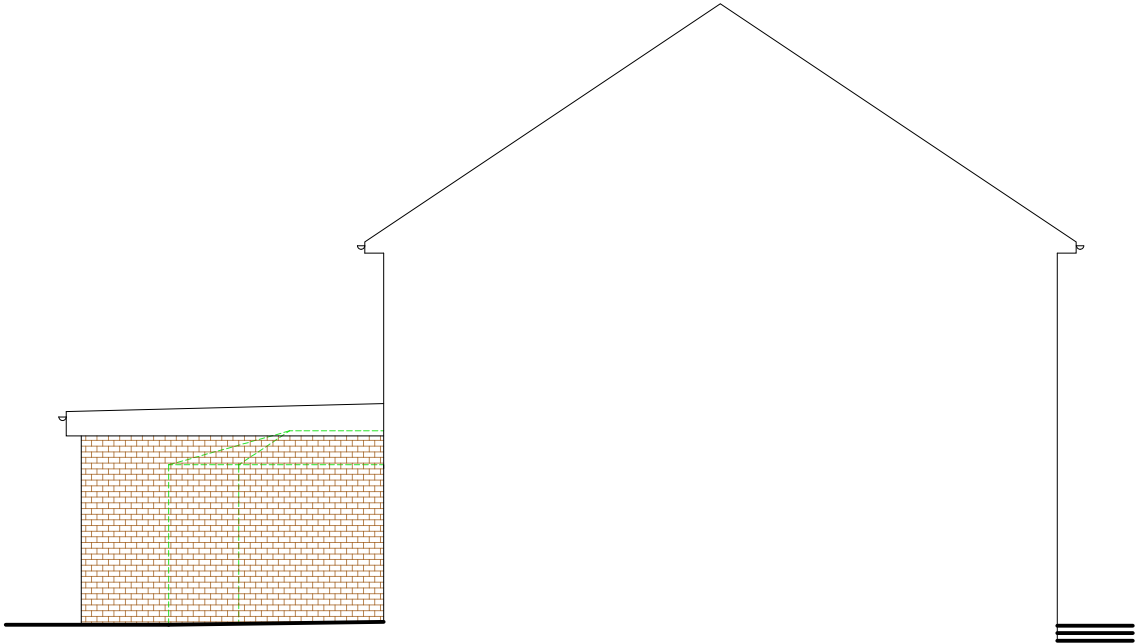

7 Proposed Side Elevation

Scale 1/100

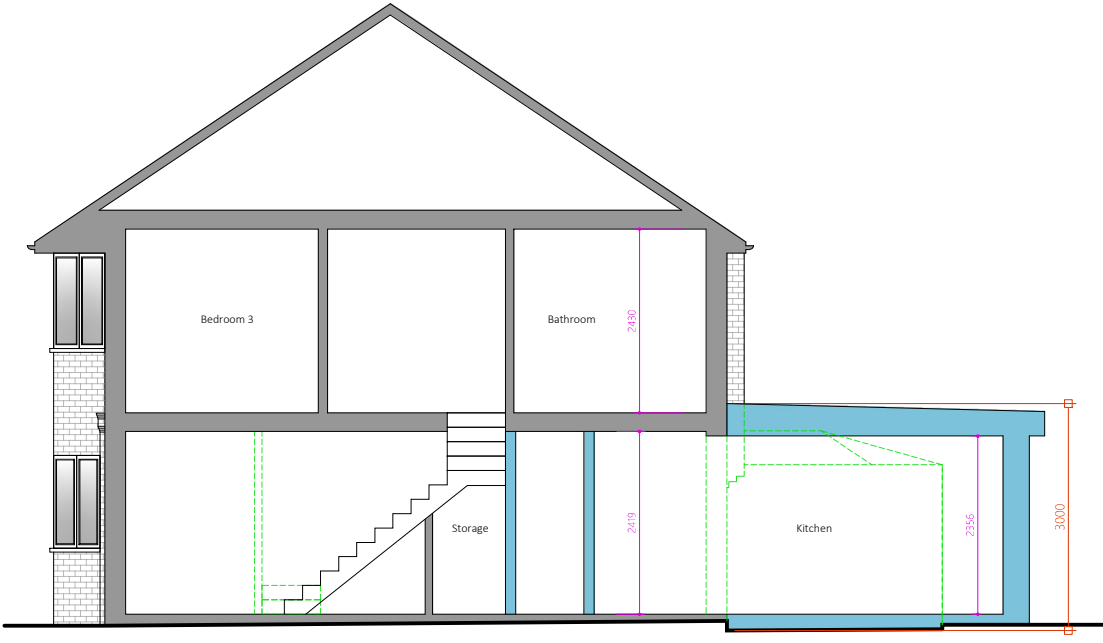

8 Proposed Side Section

Scale 1/100

0 1 2 3 4 5

10m

IMPORTANT GENERAL NOTE
The specification is to be read in conjunction with the plans/section details, and other associated Structural details as may be provided.
All work is to be carried out to the Local Authority Planning and Building Regulations Approval, and the Codes of Practice and British Standards as necessary.
All dimensions, levels, sizes, positions and locations of particulars as indicated on drawings are to be verified by the appointed Contractor on site prior to engaging in works. Any discrepancies must be reported to the Architect/Surveyor/Engineer or responsible person's immediately.
The Contractor is responsible for ensuring compliance with the CDM Regulations, and appropriate Health & Safety on site precautions.
The Client/Building Owner must obtain any necessary PARTY WALL AGREEMENTS, prior to engaging in the works on site.

Revision	Date	Description

Page Size
A3
Scale
1:100
Revision
1st

Drawn By
AAP NE
Drawing Status
Planning Issue
Date
Oct-23

DontMoveExtend.com
Planning Permission Specialists
Project
7 St Peter's Close
Ruislip
HA4 9JT
Title
Proposed Elevations
Drawing No.
SPC7-01-1004

DontMoveExtend.com and the Red Box are Registered Trade Marks Of Construct 360 Ltd

COPYRIGHT© 2023