
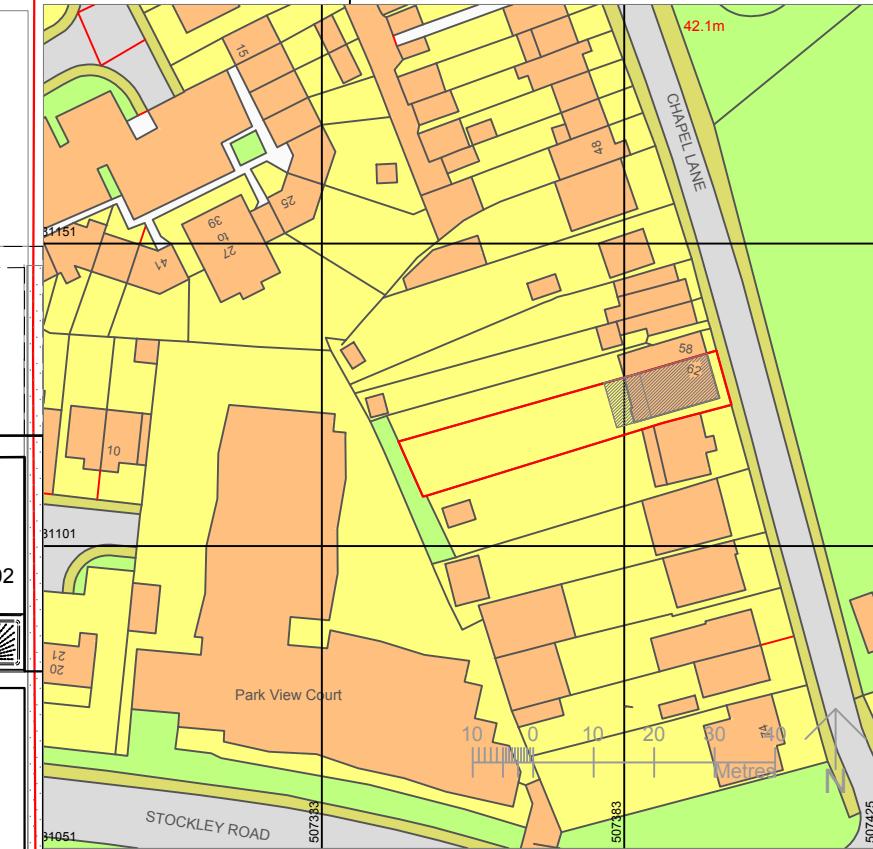
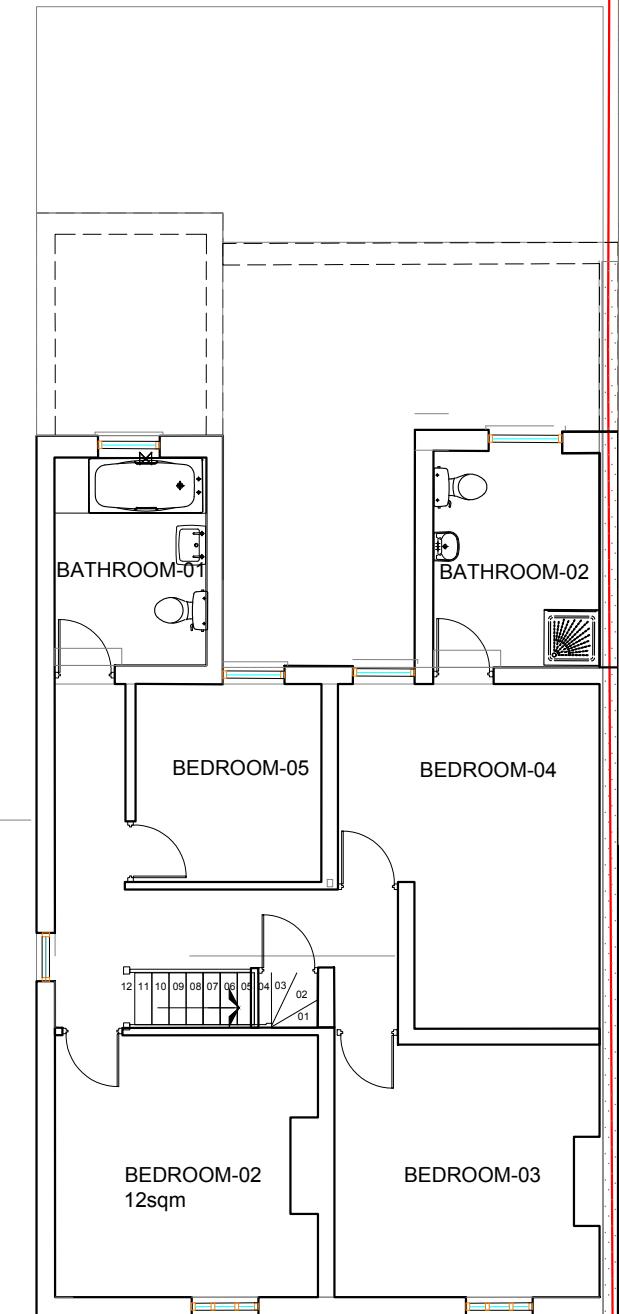


General Notes:

Do Not Scale. All dimensions and conditions are to be checked on site prior to preparing drawings or commencing any work.

This drawing is the property of Cre8:Portfolio and protected by the Copyright, Designs and Patents Act, 1988

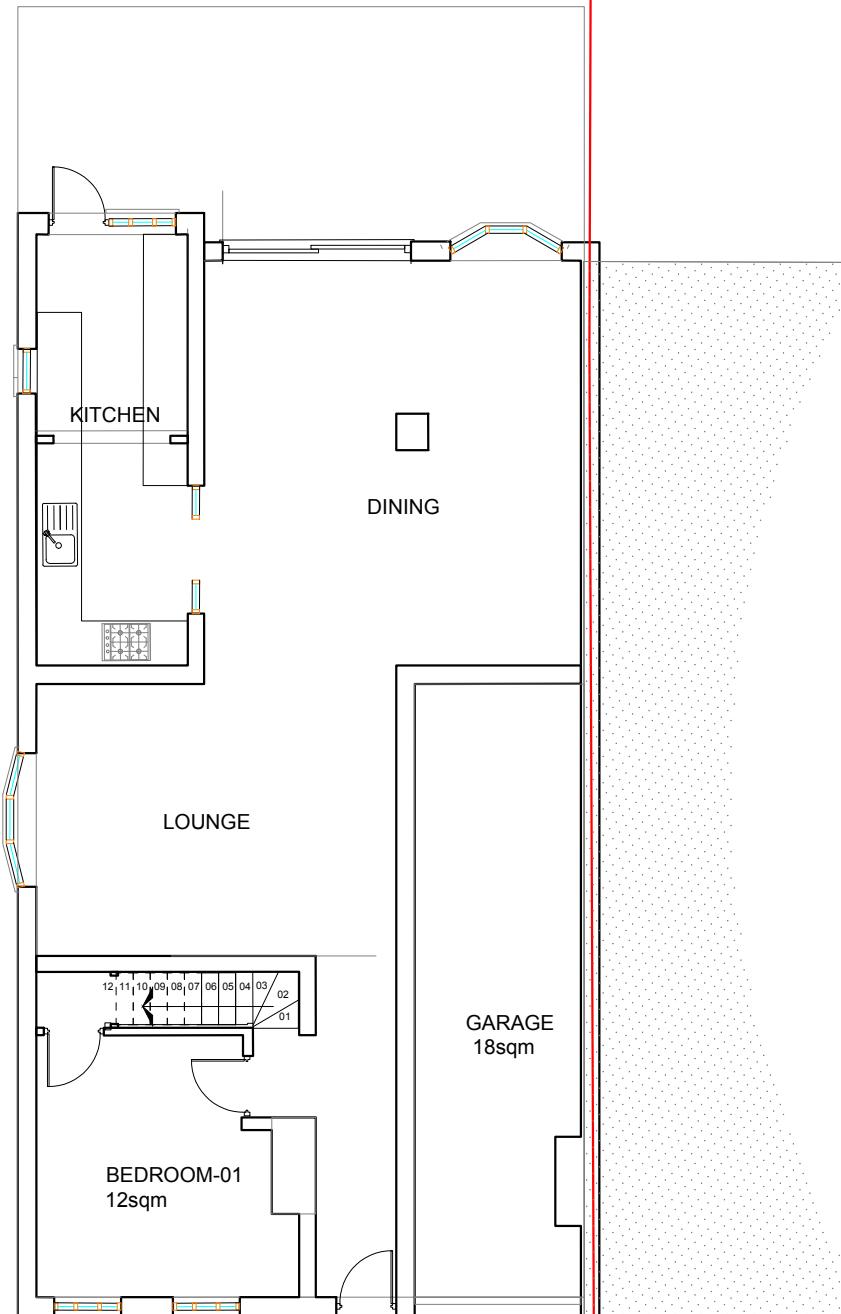


EXISTING PLANS

EXISTING GROUND FLOOR PLAN



EXISTING FIRST FLOOR PLAN

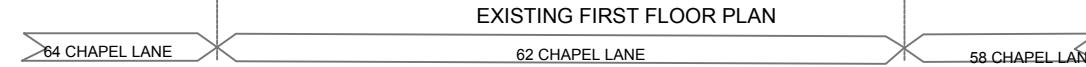

SCALE BAR IN METRES

