


General Notes:

Do Not Scale. All dimensions and conditions are to be checked on site prior to preparing drawings or commencing any work.

This drawing is the property of Cre8:Portfolio and protected by the Copyright, Designs and Patents Act, 1988

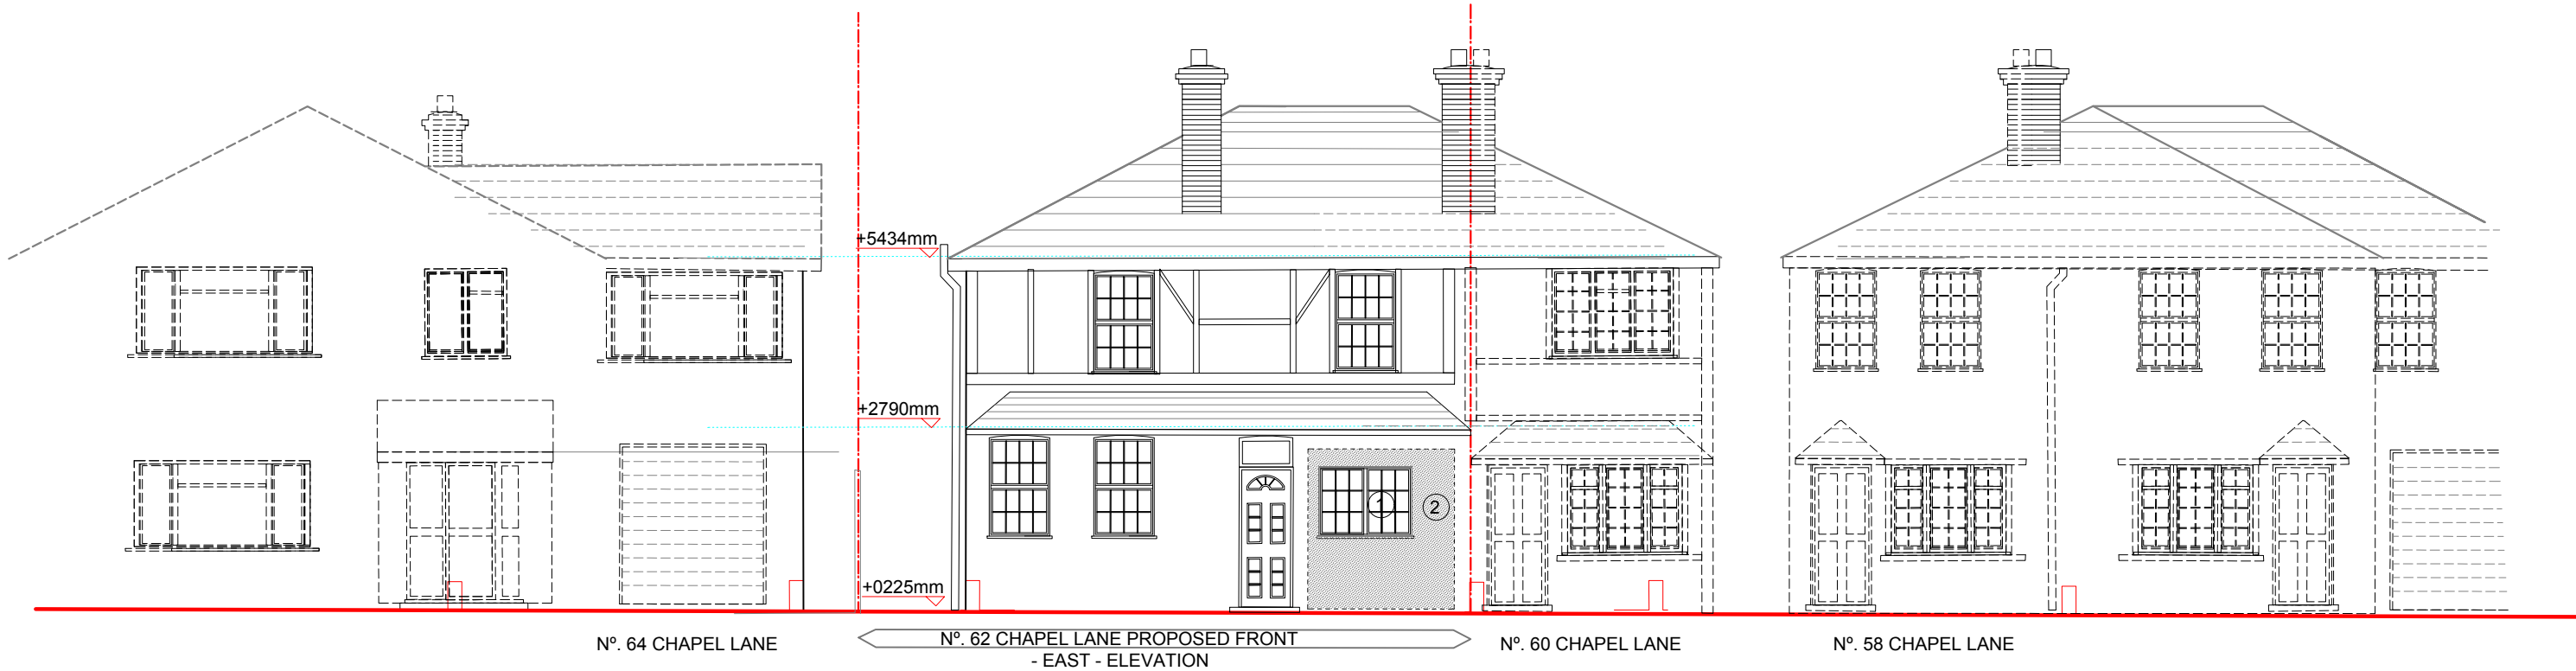

- Legend:
- 1) uPVC Fascia Boarding
 - 2) Infill to match existing external wall finish
 - 3) New Skylight

