

General demolitions

Adjoining properties

Assumed/ hidden


Demolition structure

EXISTING LEGEND

— — Hidden

— Internal features

— External features

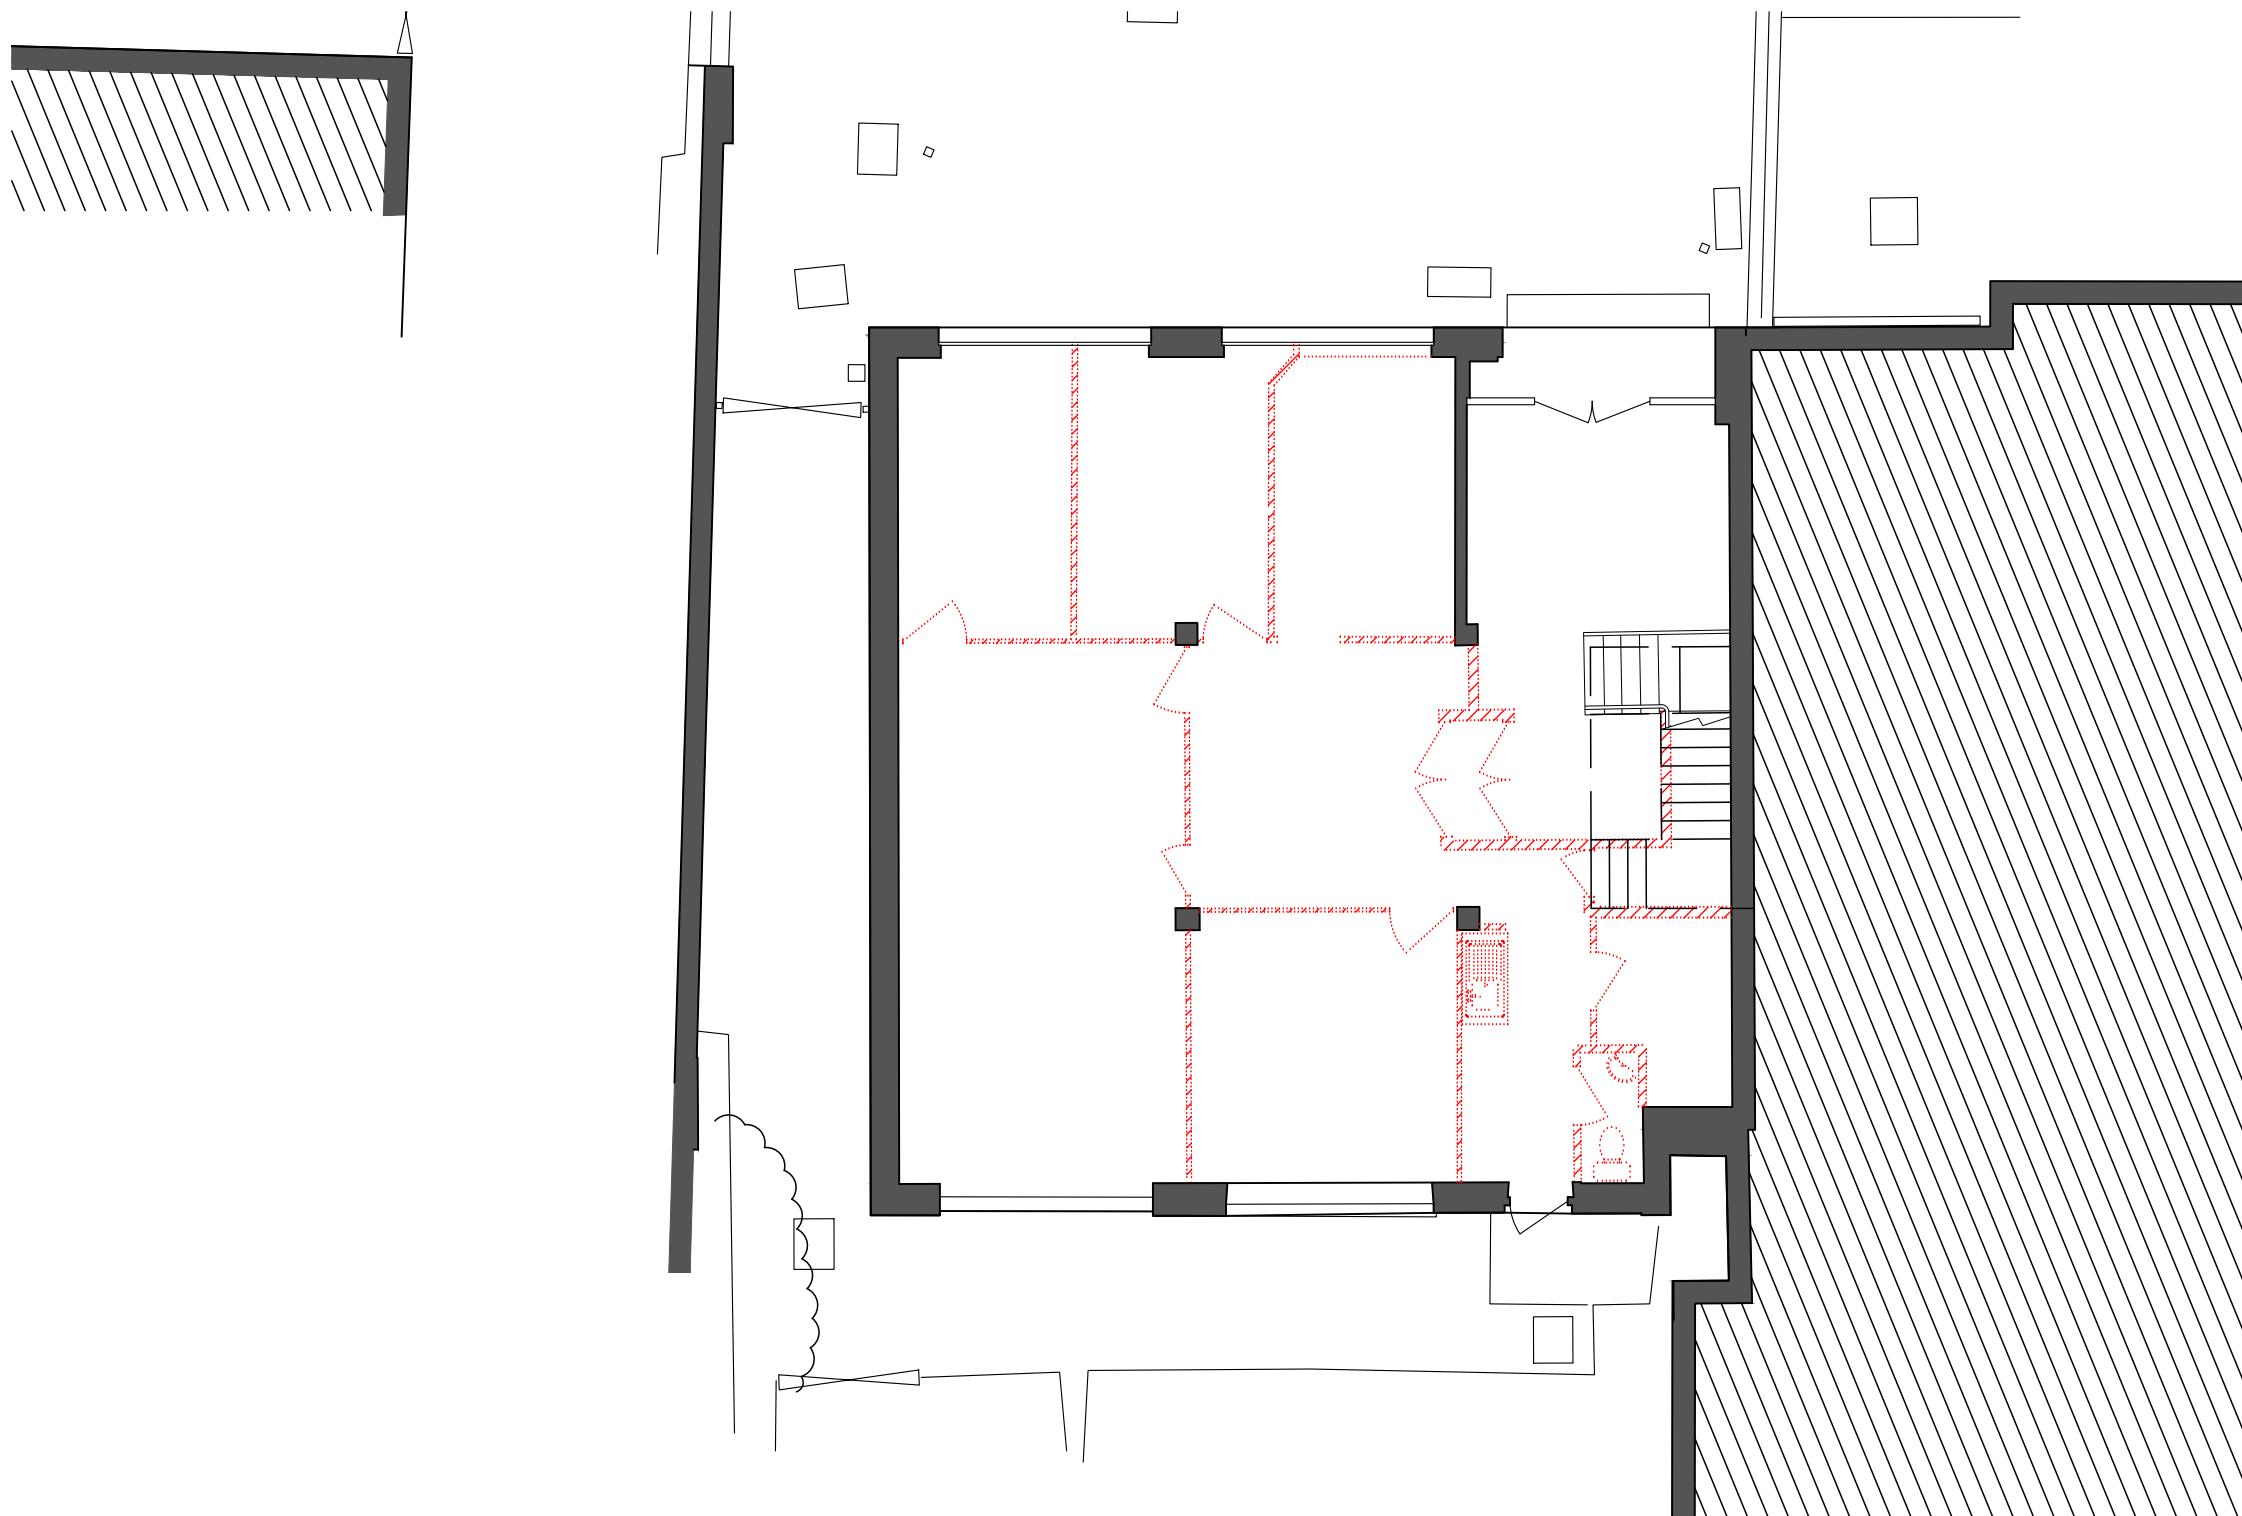

Demolition: Ground Floor Plan