

General demolitions 

Adjoining properties  Assumed/ hidden 


Demolition structure 

EXISTING LEGEND

— — Hidden

— Internal features

— External features

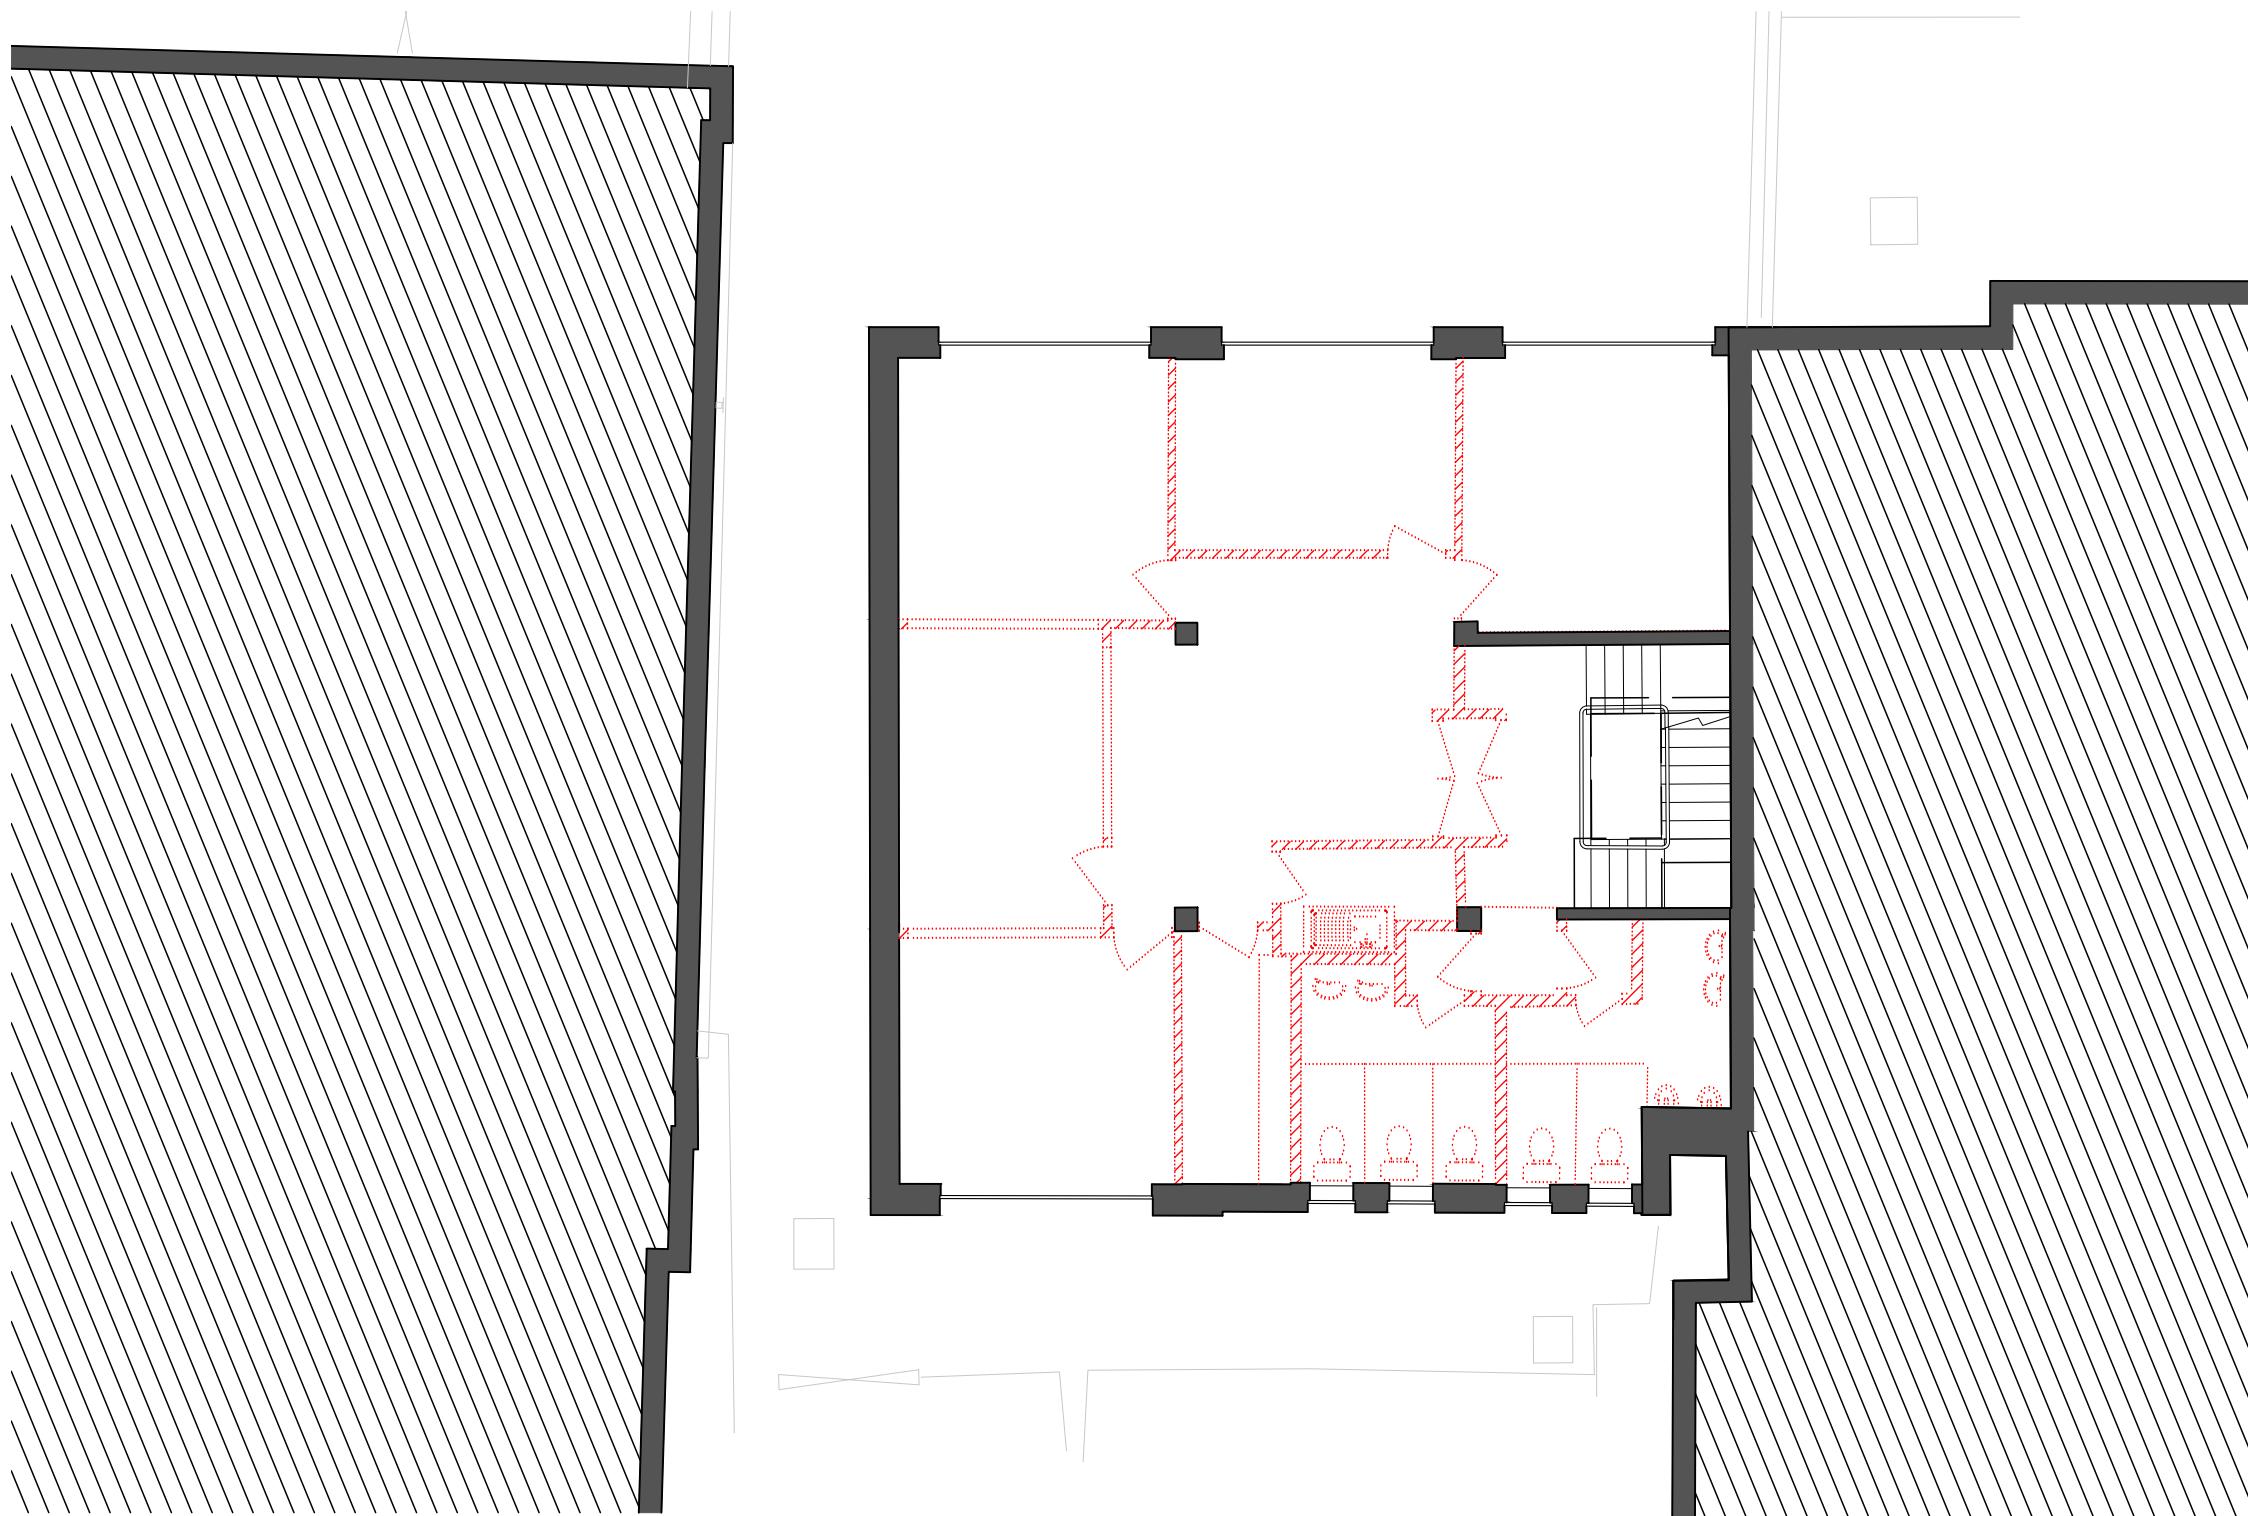

Demolition: First Floor Plan

