

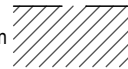
 
 


General demolitions  Adjoining properties  Assumed/ hidden  Demolition structure  EXISTING LEGEND  Hidden  Internal features  External features 

 

Demolition: Second Floor Plan

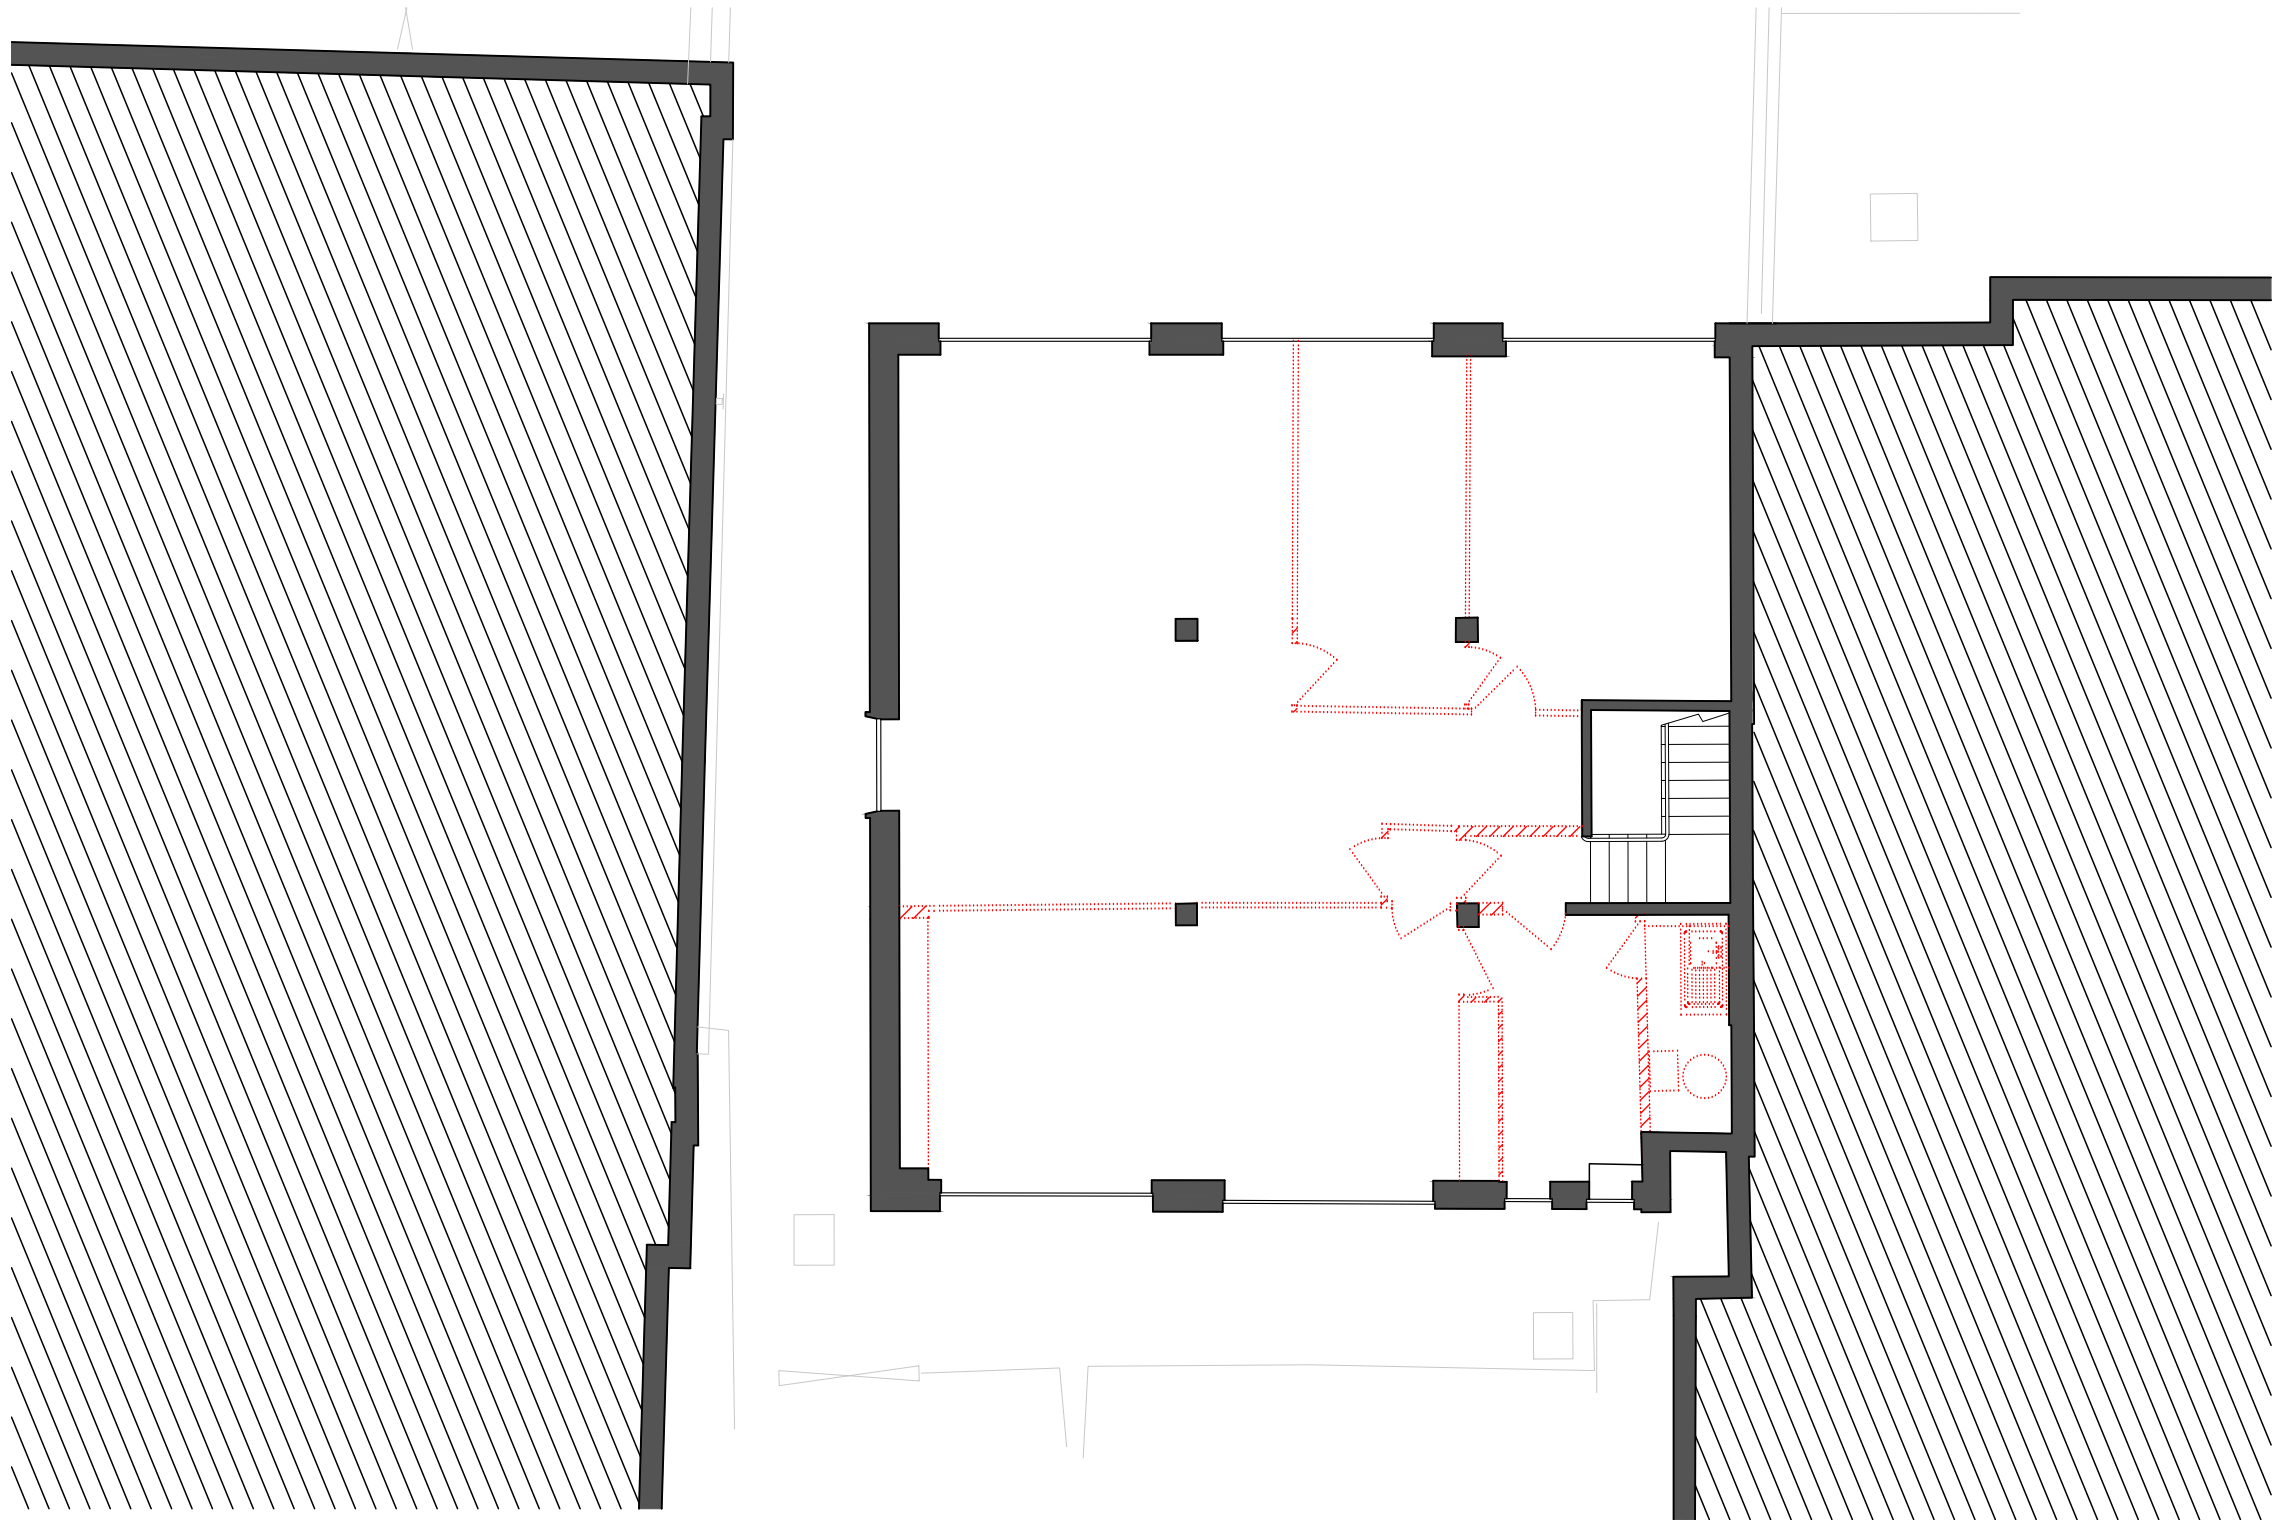