

Adjoining
properties

Assumed/ hidden


Existing structure

PROPOSED LEGEND

Demolitions

New walls

New exteriors

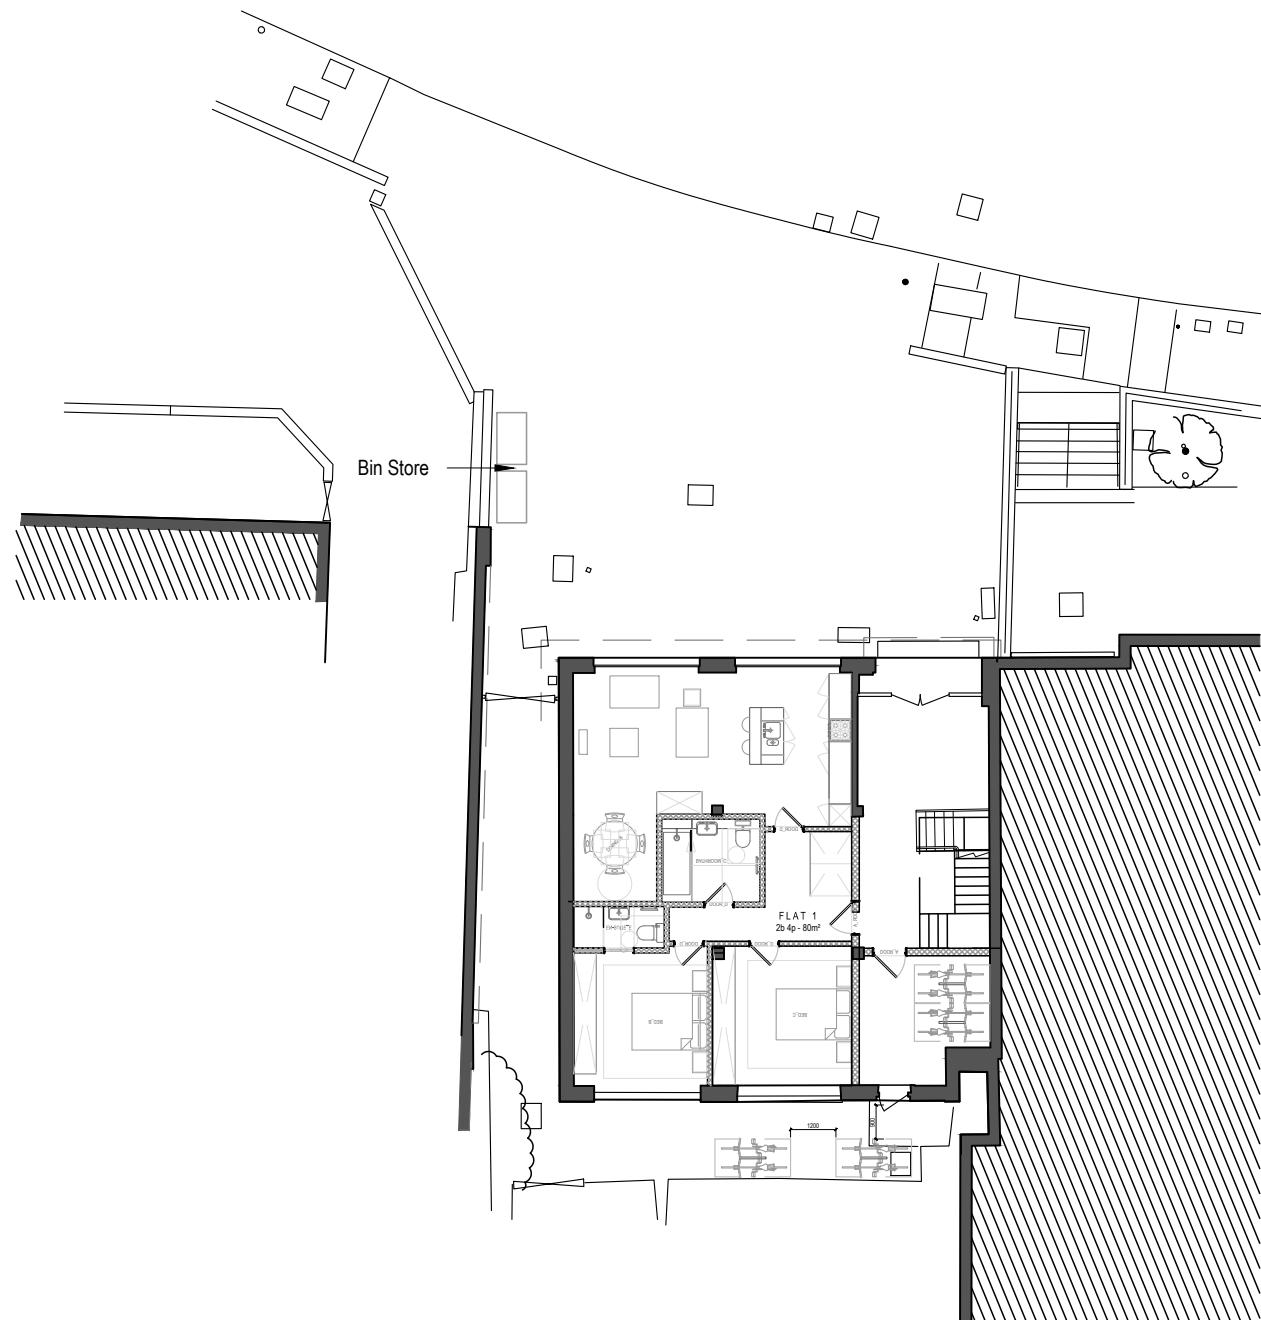

0 10m

Proposed: Ground Floor Plan

