


Adjoining properties // // // Assumed/ hidden // // Existing structure ■ EXISTING LEGEND — — Hidden — — Internal features — — External features

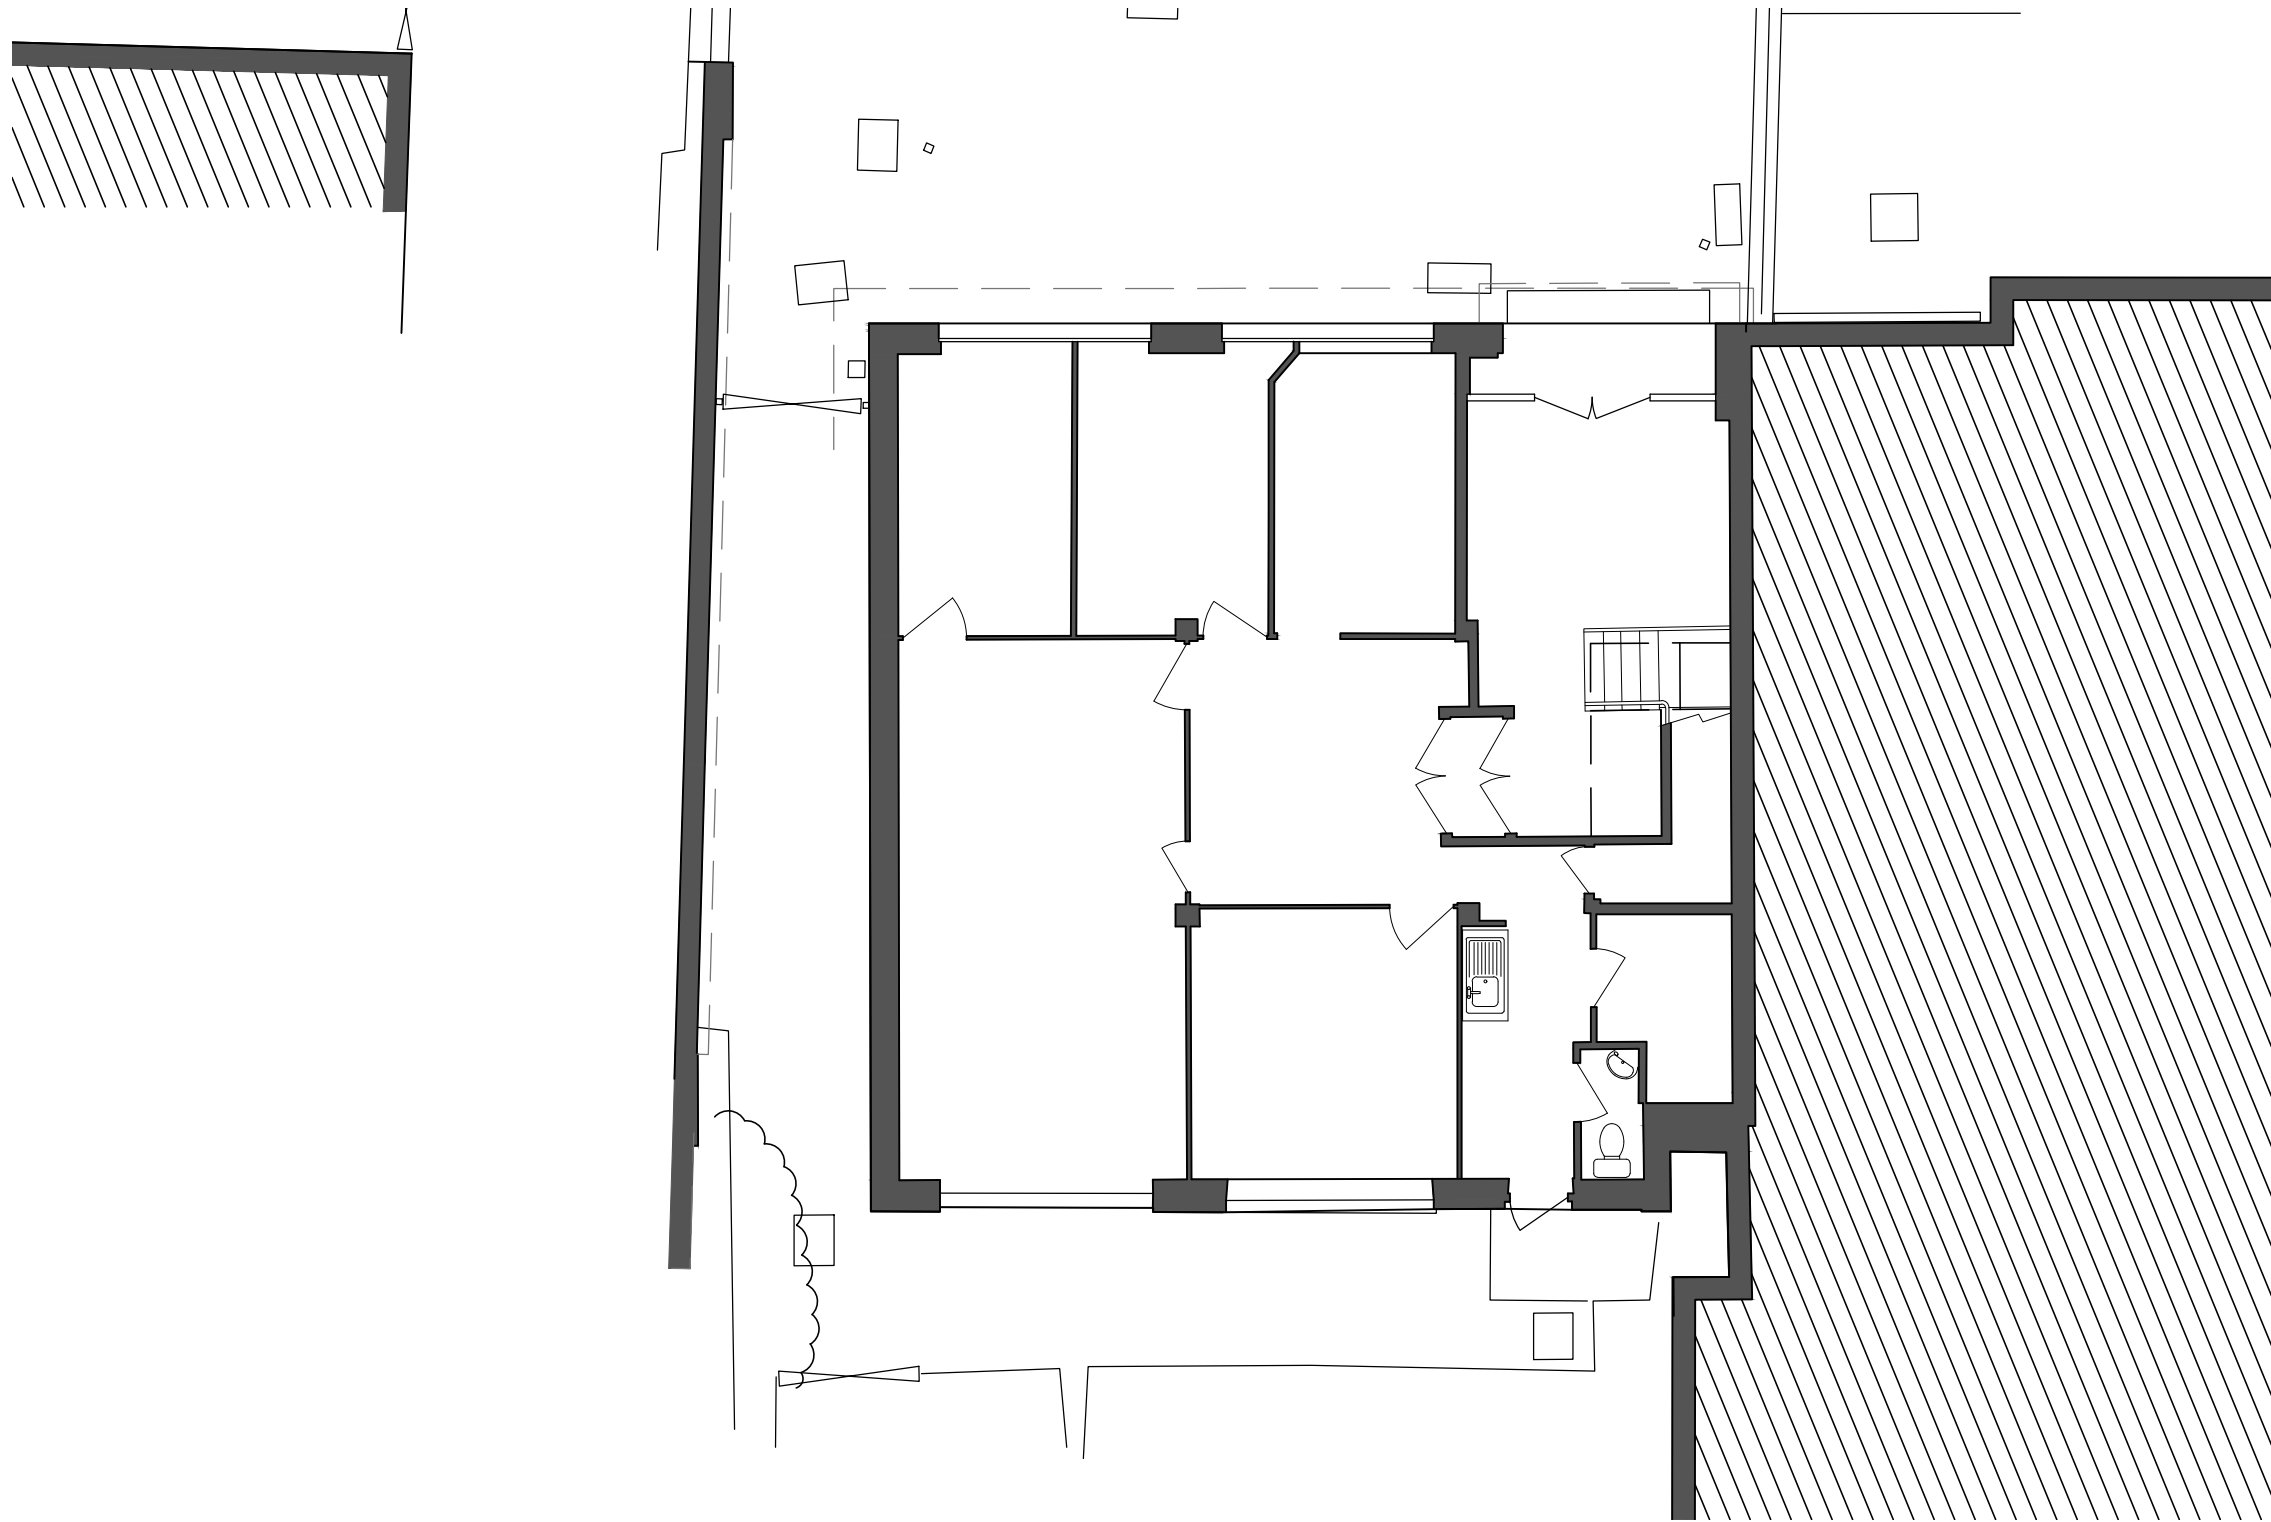

0 5m

Existing: Ground Floor Plan

