

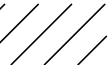
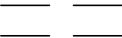


Adjoining properties  Assumed/ hidden  Existing structure  EXISTING LEGEND  Hidden  Internal features  External features

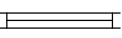

0  5m

Existing: First Floor Plan

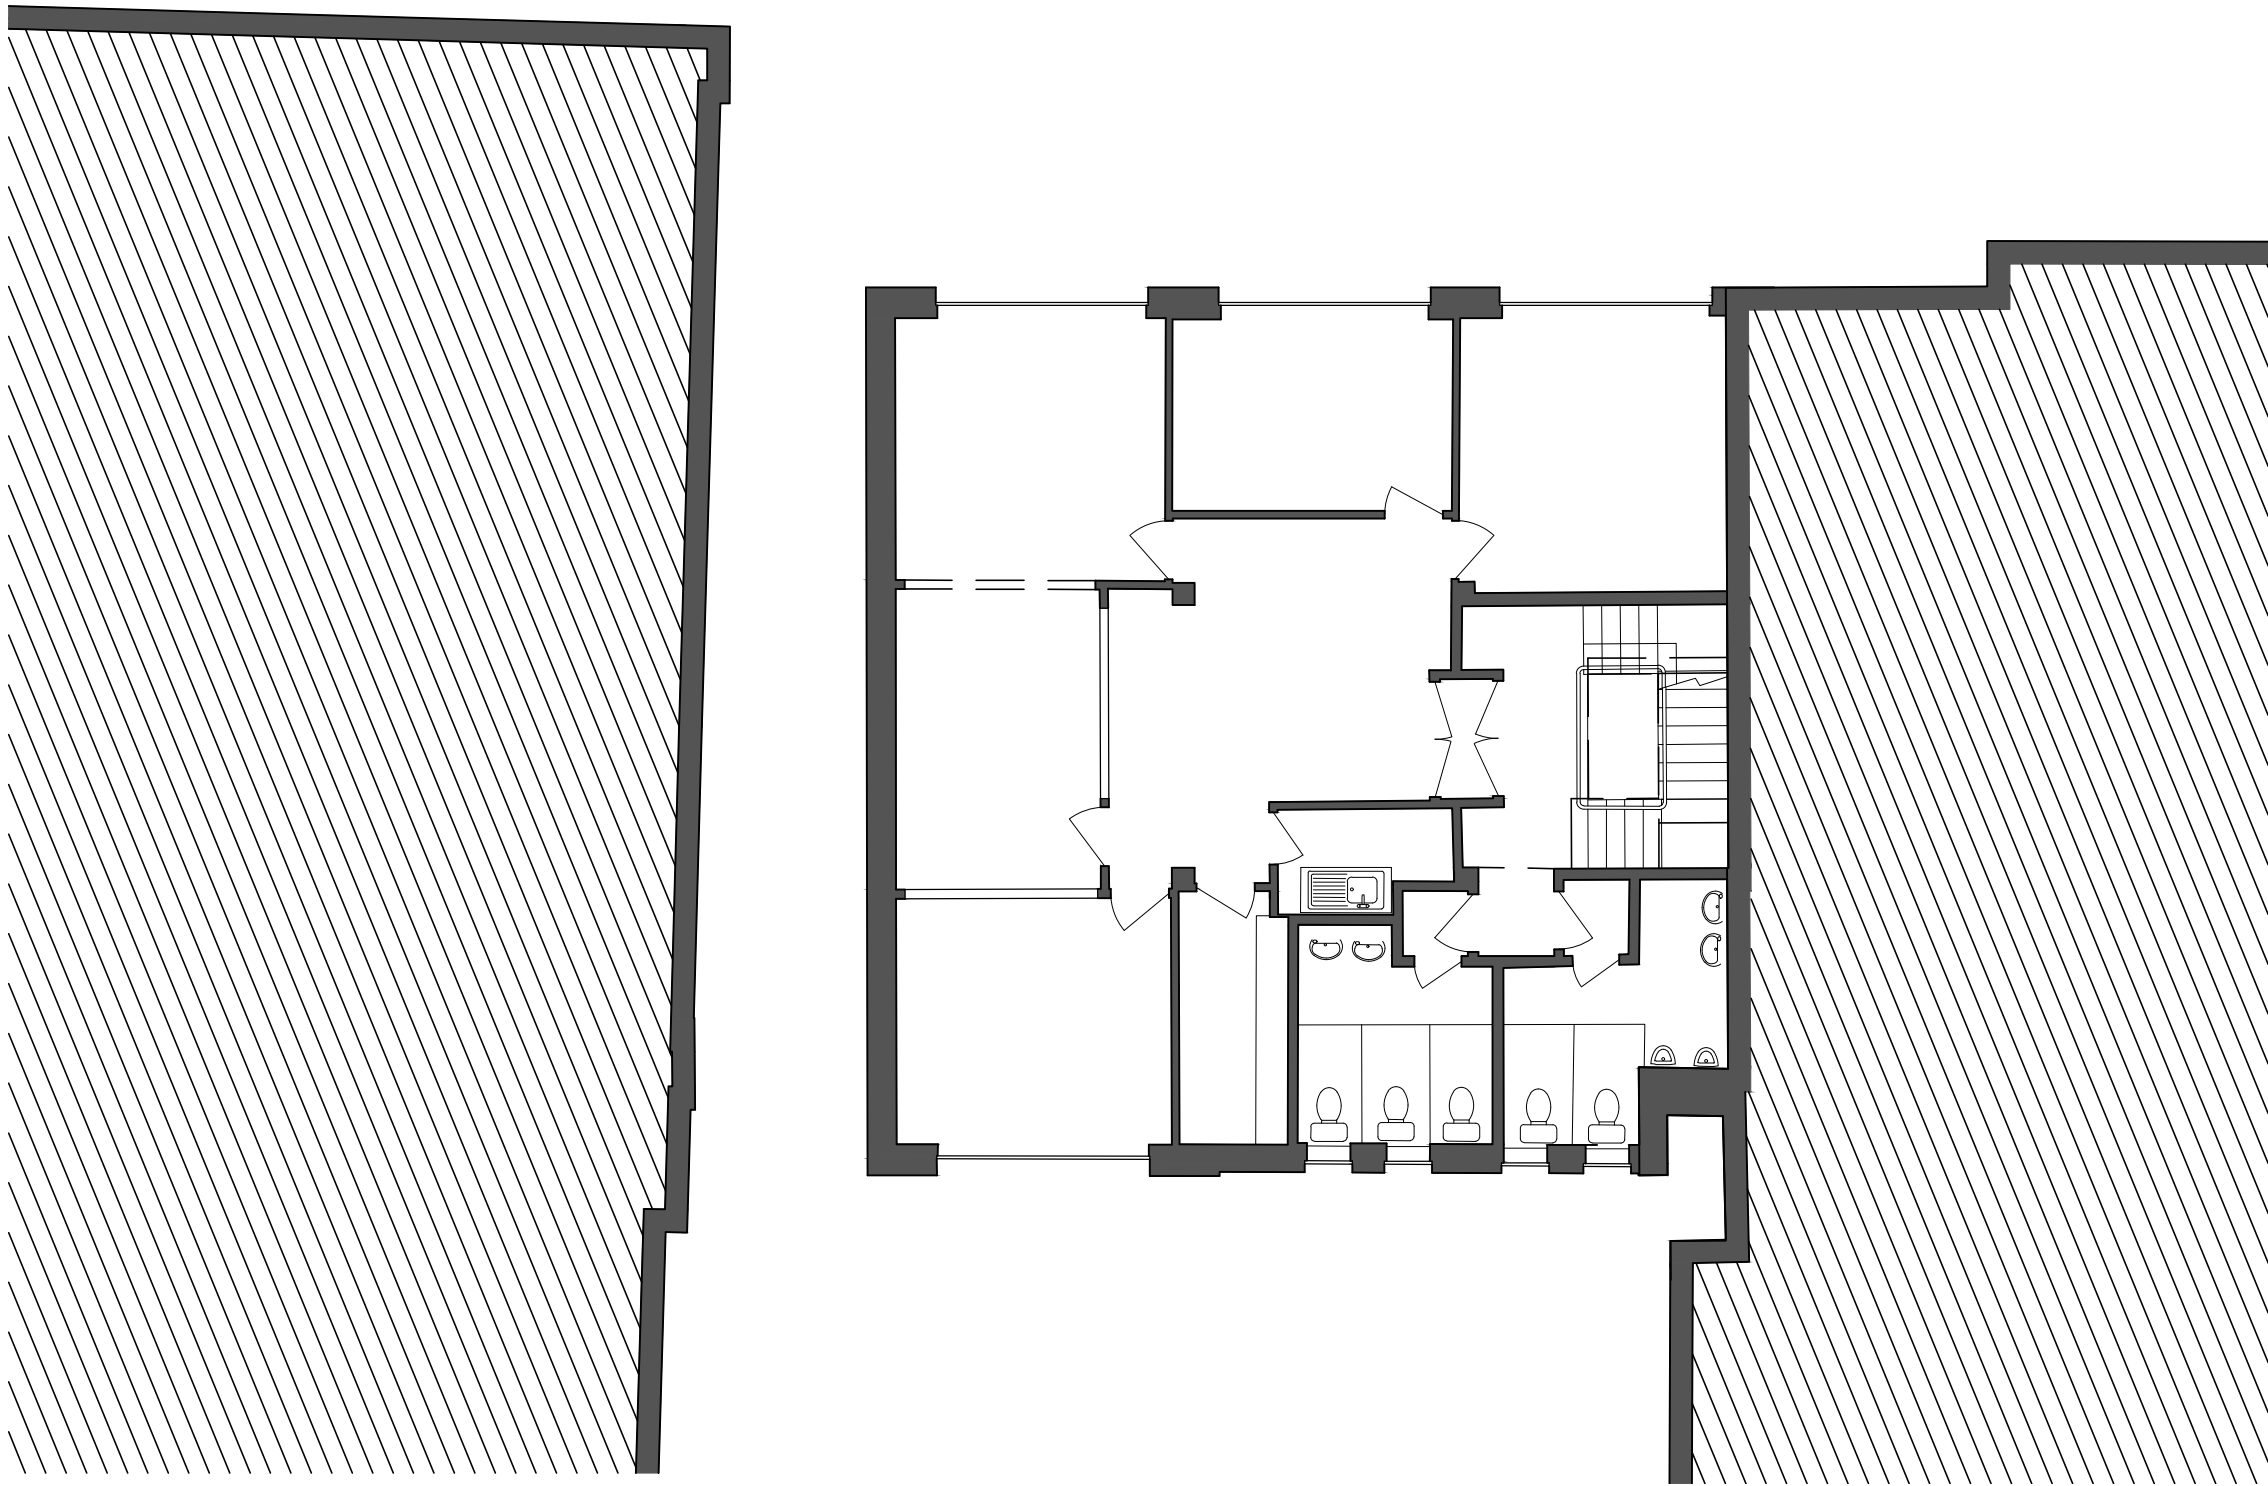