


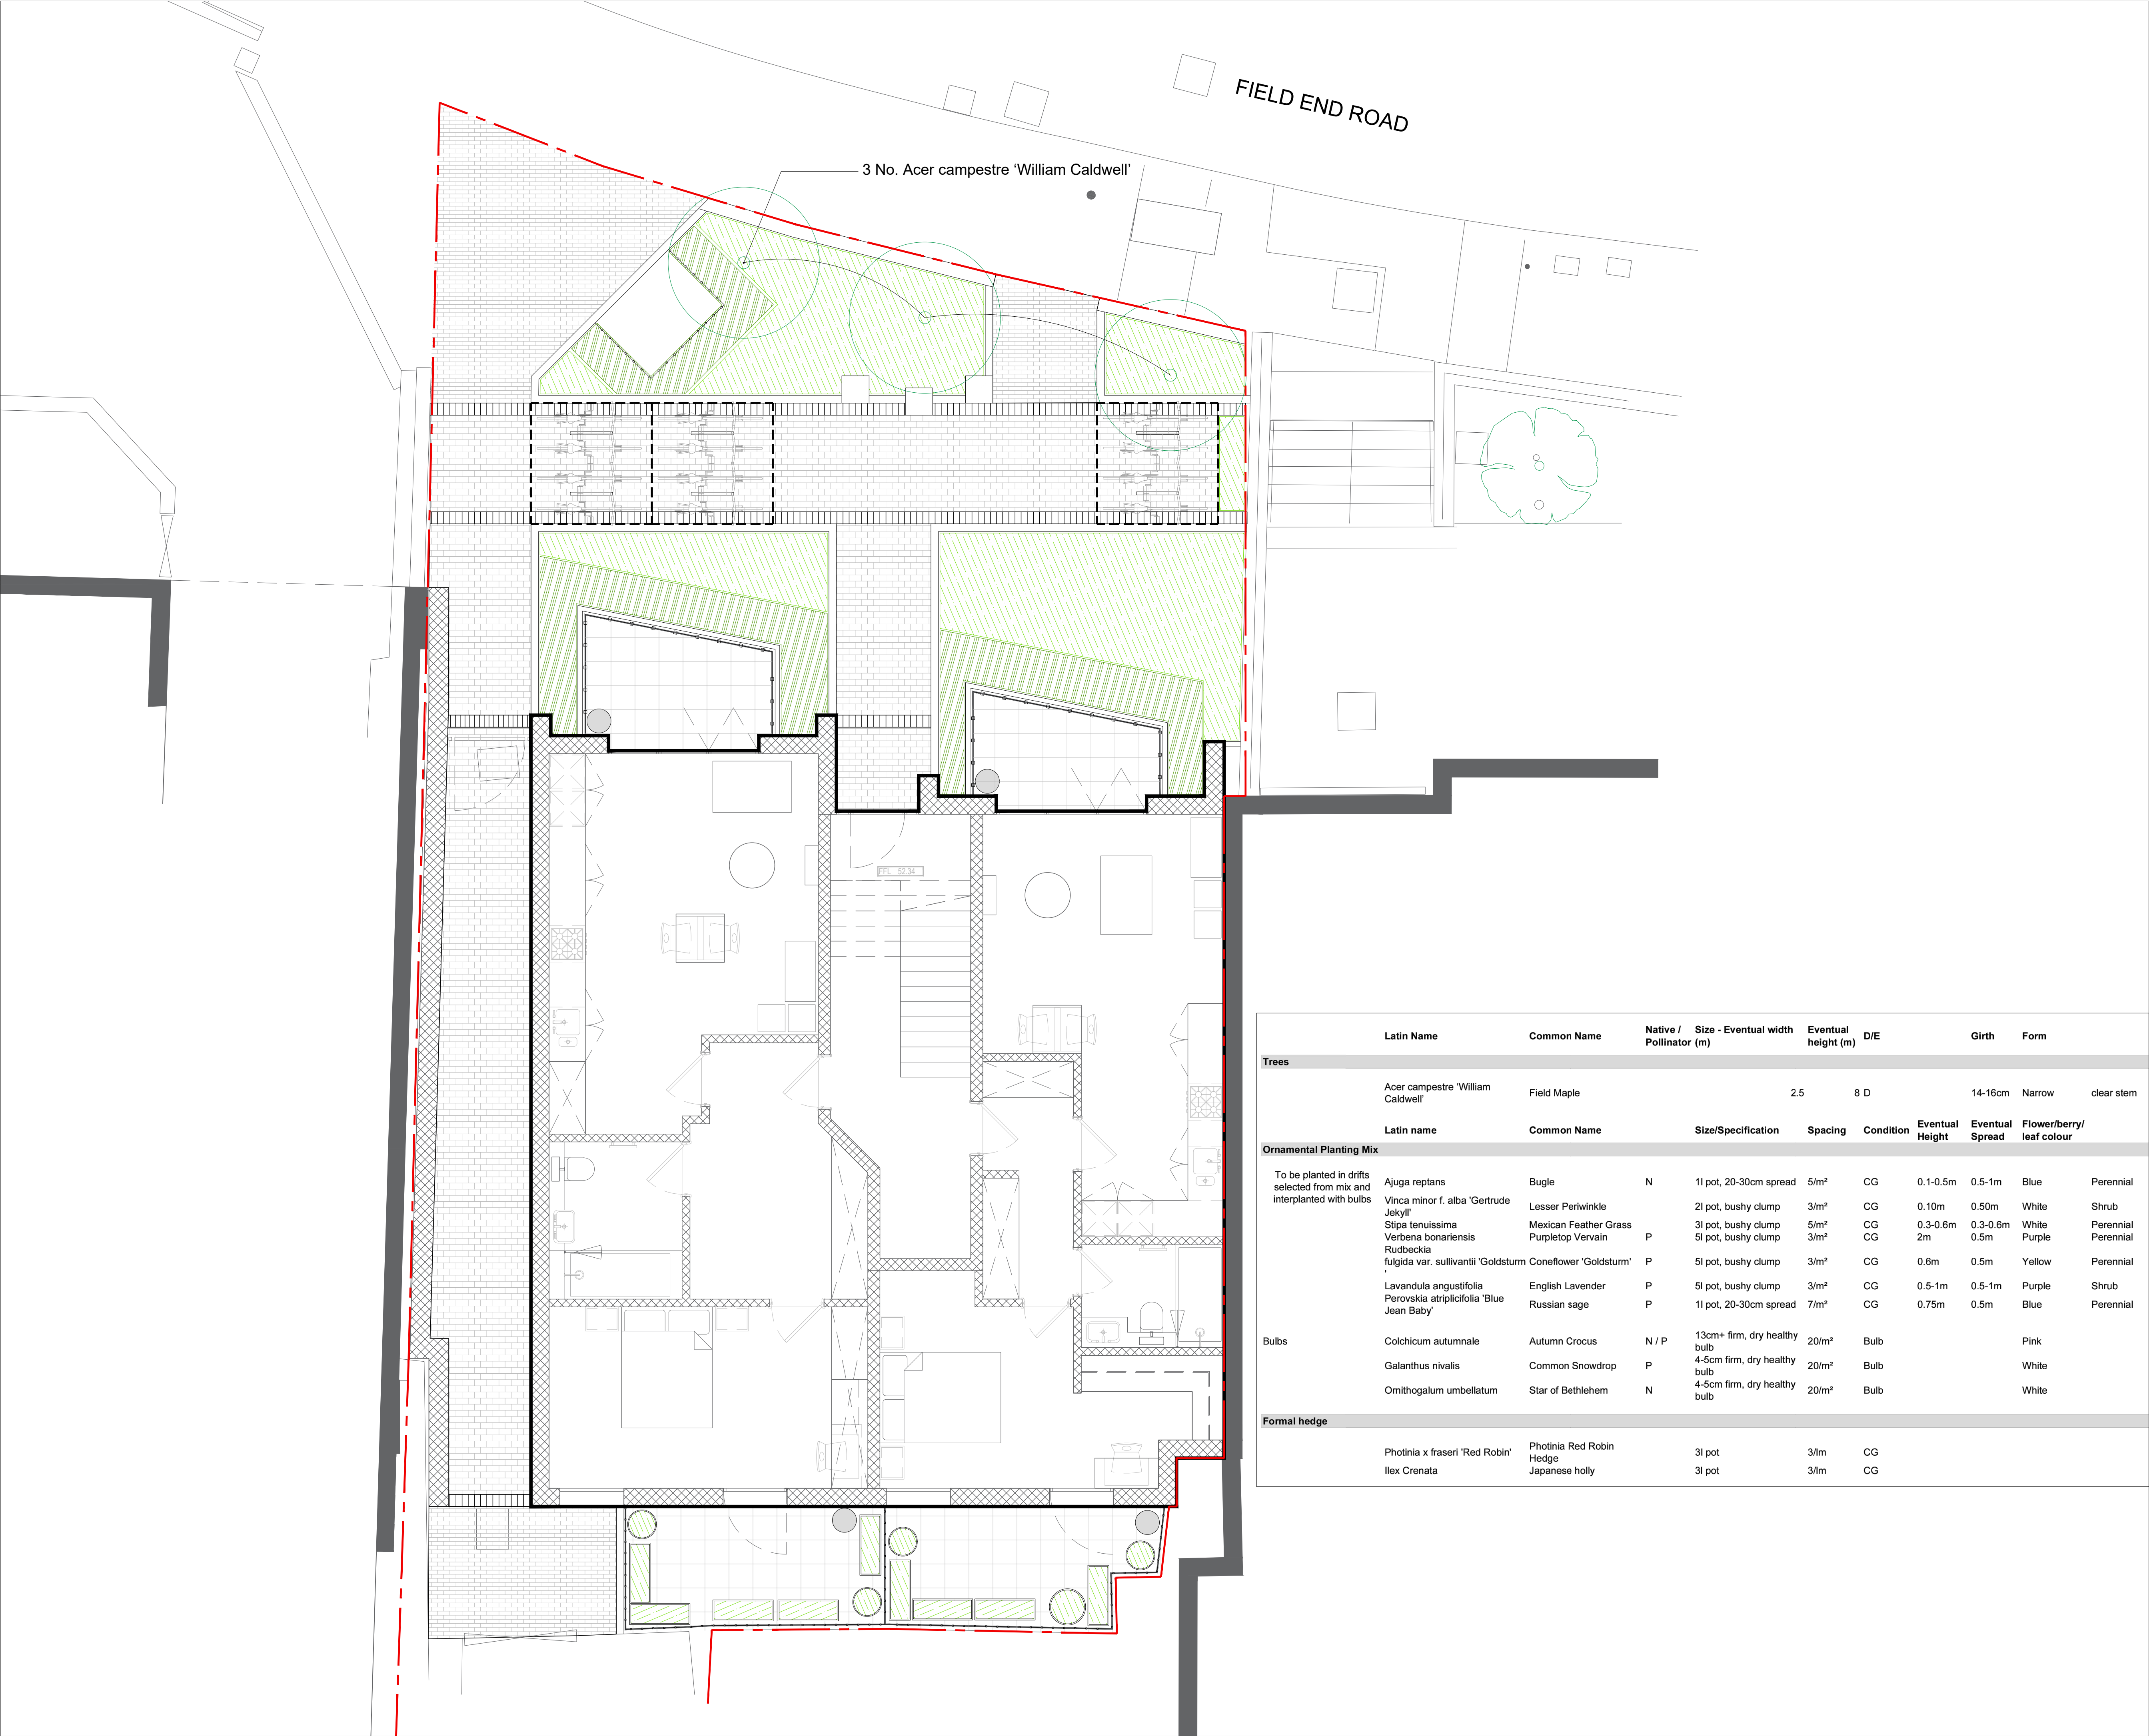

DRAWING TO BE PRINTED IN COLOUR
DO NOT SCALE FROM THIS DRAWING

Legend - Soft Landscape

Application Boundary

Site boundary

Trees

Existing trees

Proposed trees
Refer to planting schedule for sizes

Planting

Ornamental planting mix
To be planted in drifts selected from mix and interplanted with bulbs

Hedges
To be maintained at 1.2 high

Indicative pots and planters
Planting to residents' choice

Notes:

- Exact tree locations may vary on site due to unknown services and below ground services.
- All planting proposals subject to detailed design layouts.
- All tree planting within 1.5m of proposed subterranean drainage connections to have root barriers to engineers specification.

Rev	Date	Drawn by	Description
P1	27.09.24	KB	Issued for planning

PLANNING

Conex House, 148 Field
End Road, Eastcote,
Pinner, HA5 1RJ



Drawing title
PLANTING PLAN

Date 27.09.2024	drawn by KB	checked NS	Parcel
Scale 1:50@A1	Rev. P1		

Drawing number:
L053-PL-03

Urban Landscape Partnership

Trading name of
SS Consulting (London) Ltd
T: +44 (0) 7825 291 651
W: urbanlandscapepartnership.com

