

Adjoining properties

Assumed/ hidden


Existing structure

PROPOSED LEGEND

Demolitions

New walls

New exteriors

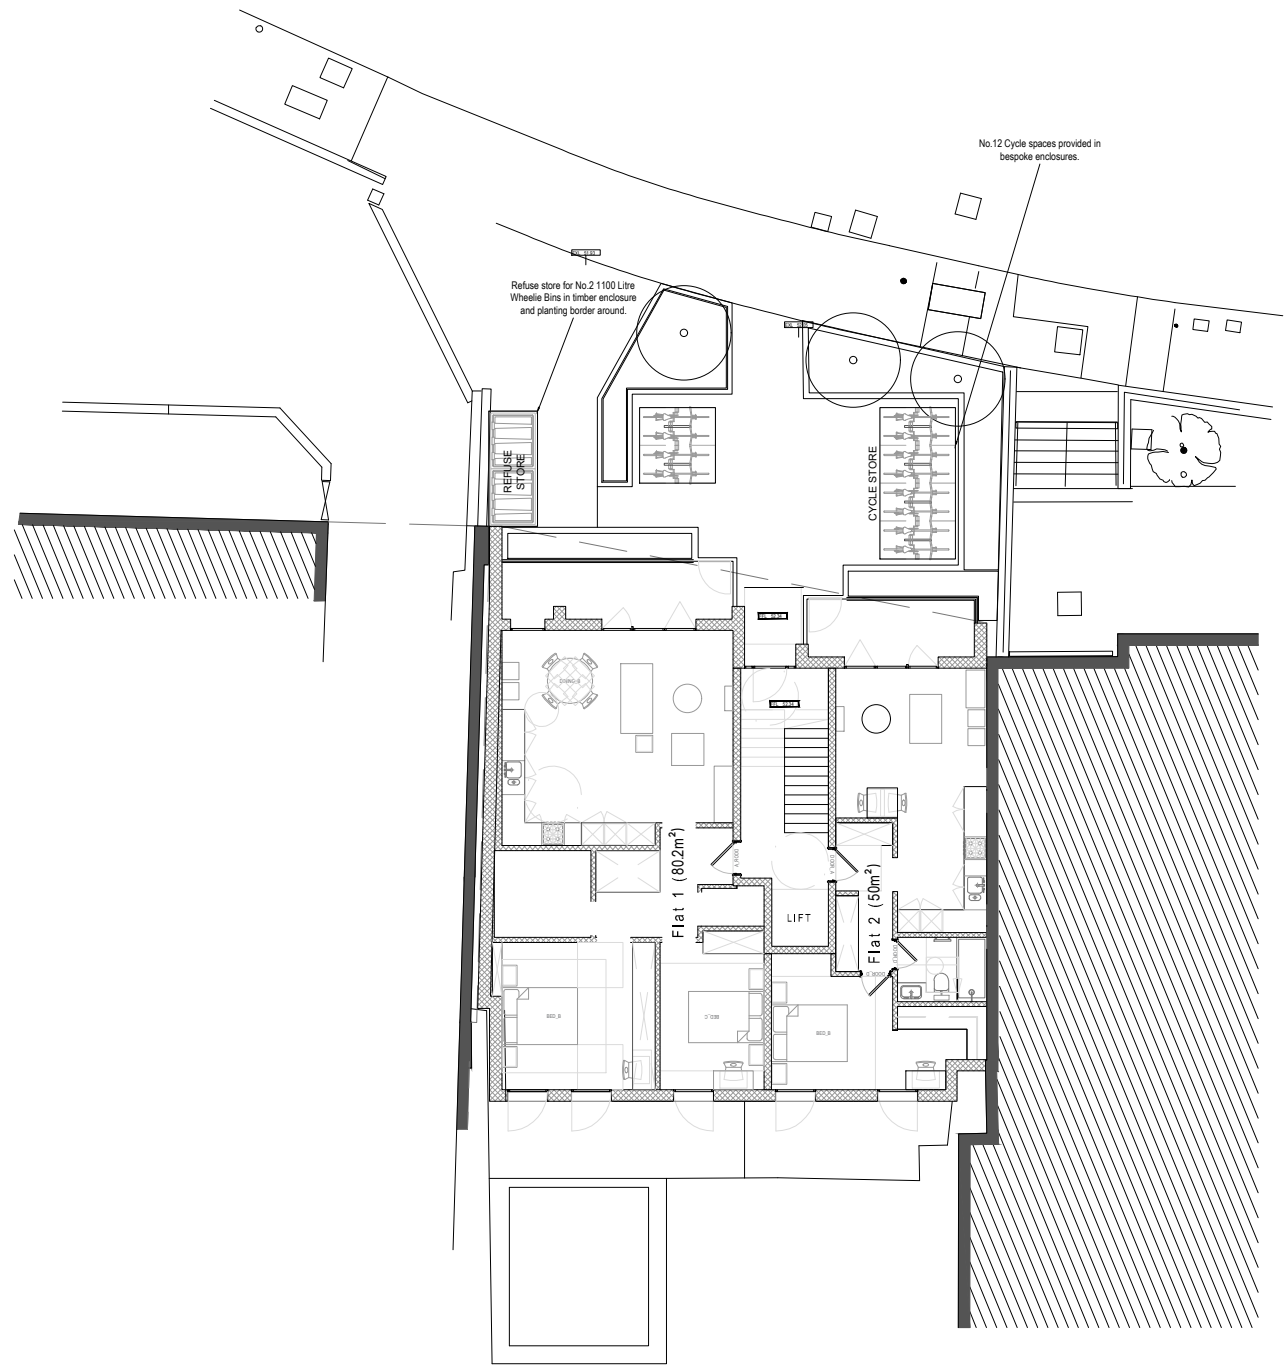

Proposed: Ground Floor Site Plan

REV:	DESCRIPTION
0	FIRST ISSUE
A	Updates
B	Landscaping Updates
C	SECTION 73 APPLICATION

BY:	CHK:	DATE:	Notes:
SD	NS	30.09.24	
SD	NS	19.12.24	
SD	NS	13.01.25	
SD	NS	03.08.26	