


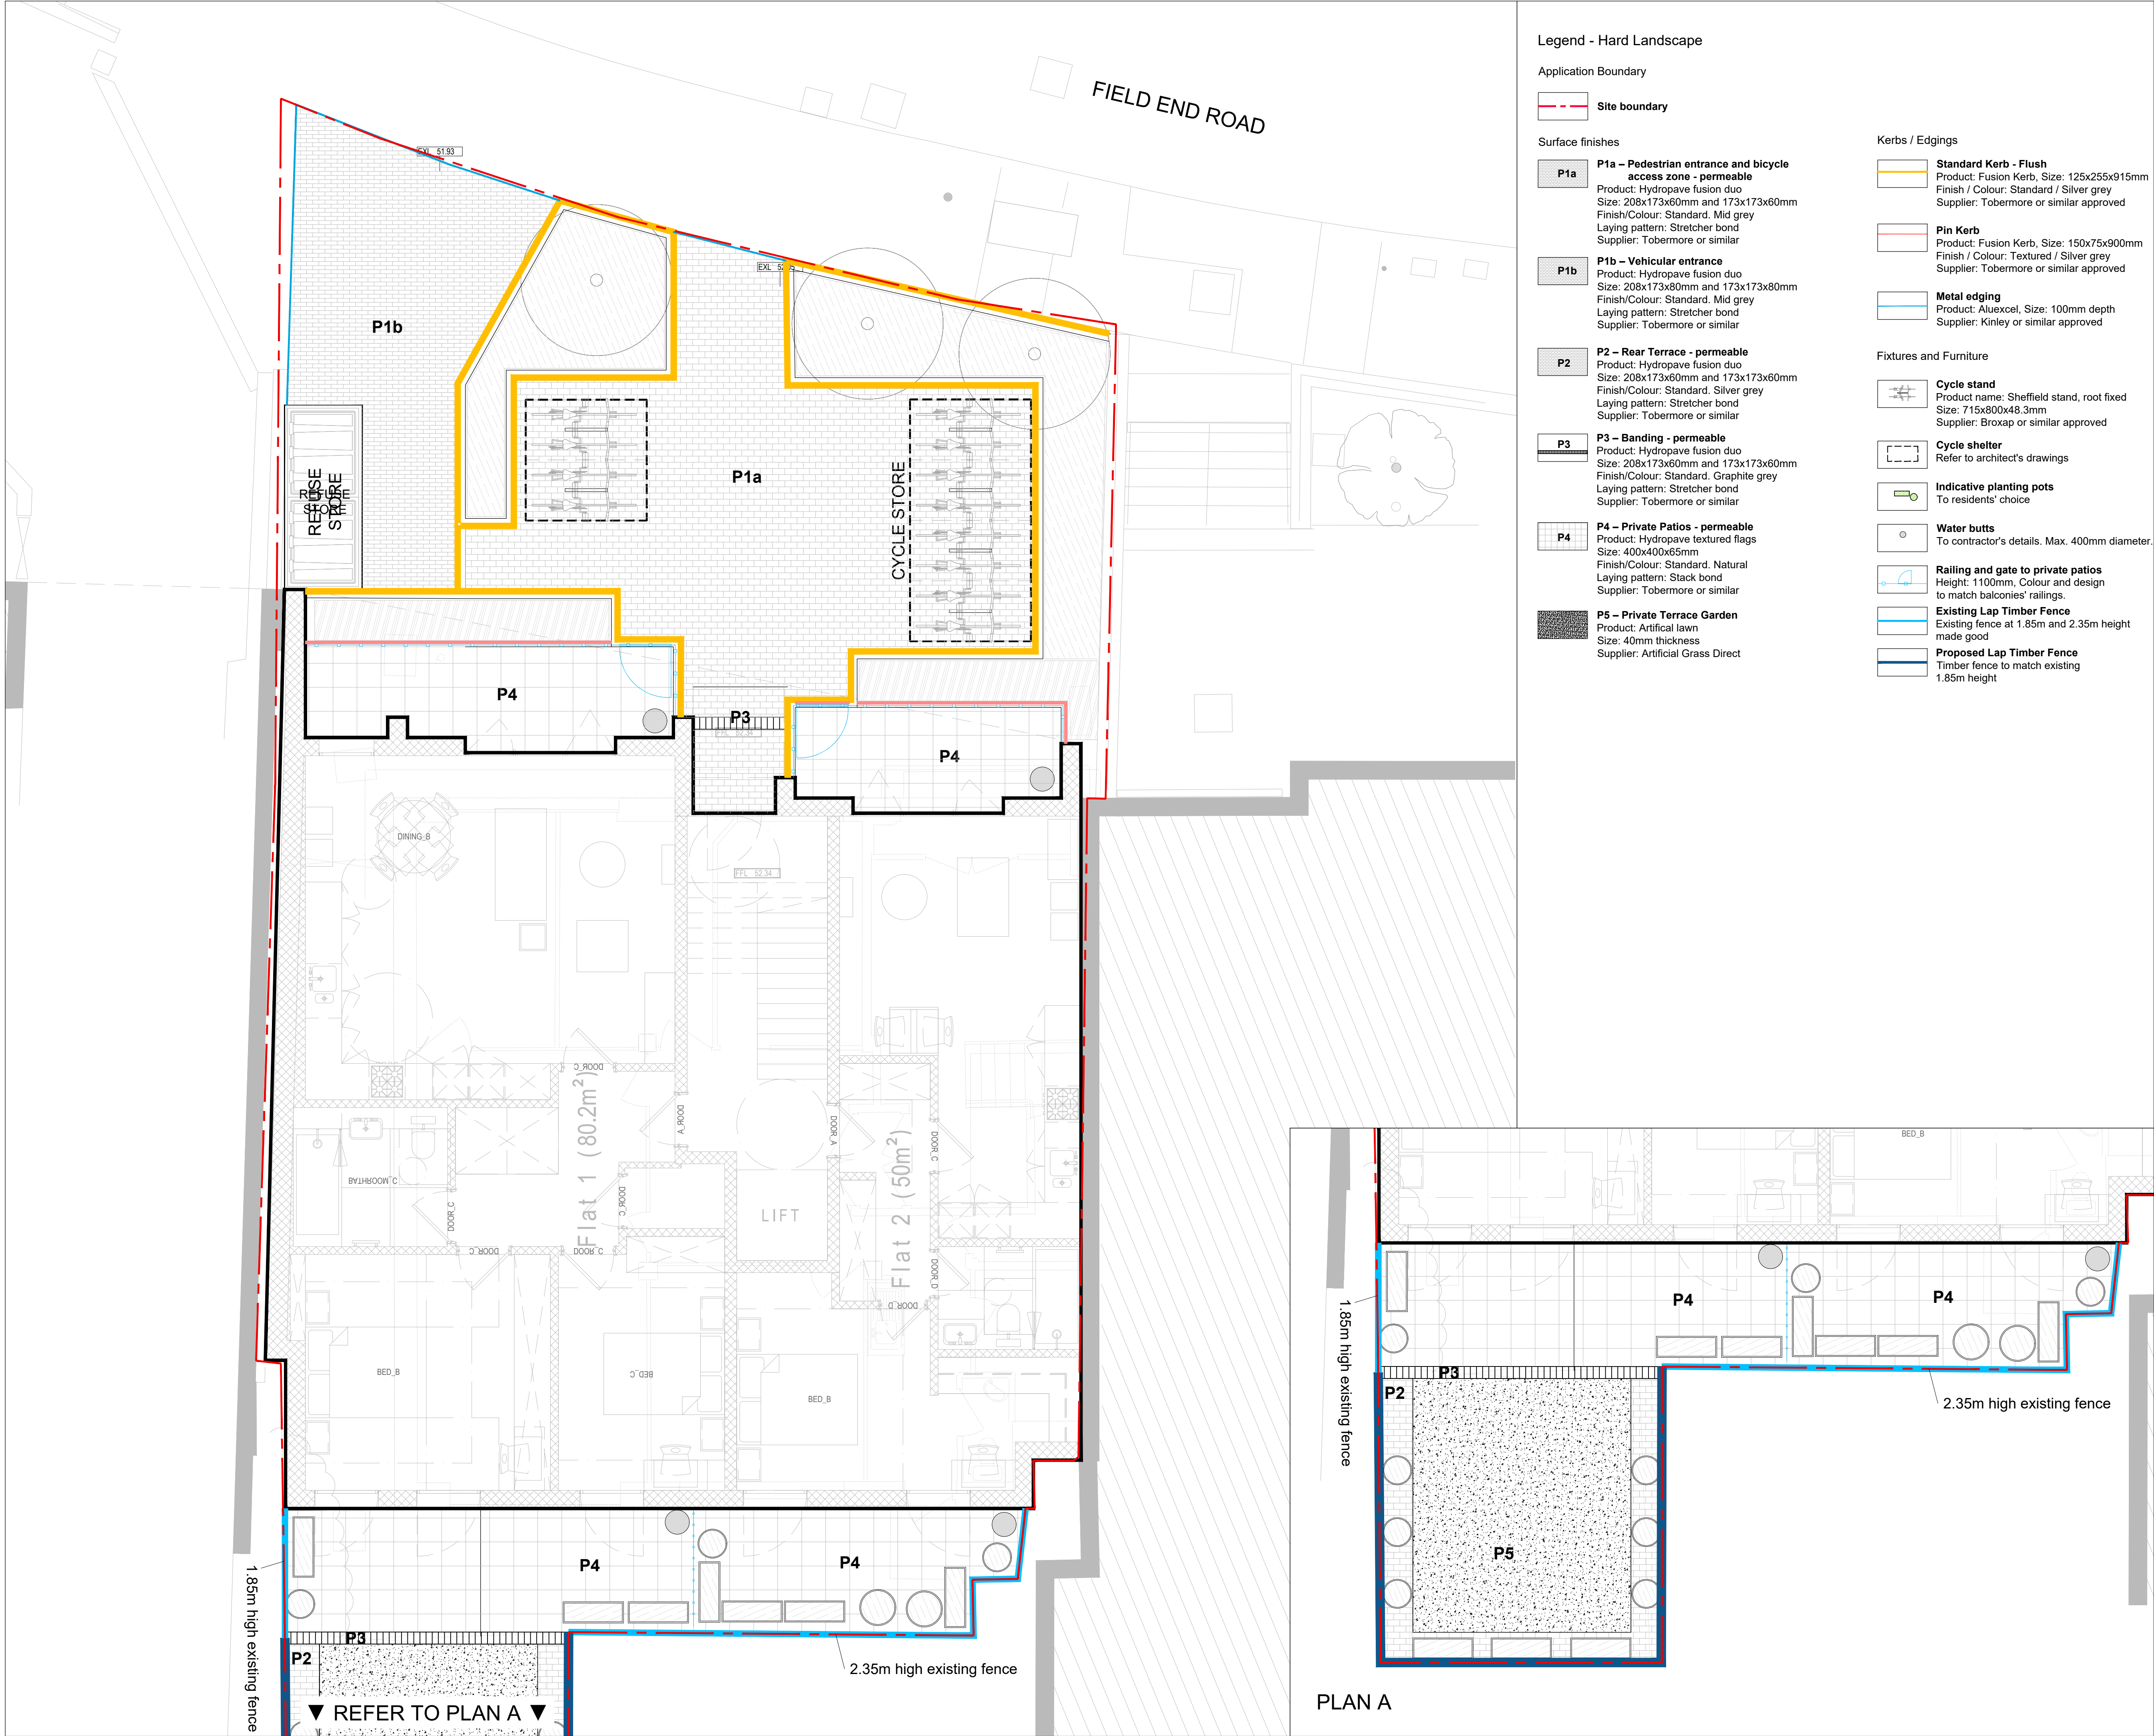

Legend - Hard Landscape

Application Boundary

Site boundary

Surface finishes

- P1a – Pedestrian entrance and bicycle access zone - permeable**
Product: Hydropave fusion duo
Size: 208x173x60mm and 173x173x60mm
Finish/Colour: Standard, Mid grey
Laying pattern: Stretcher bond
Supplier: Tobermore or similar
- P1b – Vehicular entrance**
Product: Hydropave fusion duo
Size: 208x173x80mm and 173x173x80mm
Finish/Colour: Standard, Mid grey
Laying pattern: Stretcher bond
Supplier: Tobermore or similar
- P2 – Rear Terrace - permeable**
Product: Hydropave fusion duo
Size: 208x173x60mm and 173x173x60mm
Finish/Colour: Standard, Silver grey
Laying pattern: Stretcher bond
Supplier: Tobermore or similar
- P3 – Banding - permeable**
Product: Hydropave fusion duo
Size: 208x173x60mm and 173x173x60mm
Finish/Colour: Standard, Graphite grey
Laying pattern: Stretcher bond
Supplier: Tobermore or similar
- P4 – Private Patios - permeable**
Product: Hydropave textured flags
Size: 400x400x65mm
Finish/Colour: Standard, Natural
Laying pattern: Stack bond
Supplier: Tobermore or similar
- P5 – Private Terrace Garden**
Product: Artificial lawn
Size: 40mm thickness
Supplier: Artificial Grass Direct

Kerbs / Edgings

- Standard Kerb - Flush**
Product: Fusion Kerb, Size: 125x255x915mm
Finish / Colour: Standard / Silver grey
Supplier: Tobermore or similar approved
- Pin Kerb**
Product: Fusion Kerb, Size: 150x75x900mm
Finish / Colour: Textured / Silver grey
Supplier: Tobermore or similar approved
- Metal edging**
Product: Aluexcel, Size: 100mm depth
Supplier: Kinley or similar approved

Fixtures and Furniture

- Cycle stand**
Product name: Sheffield stand, root fixed
Size: 715x800x48.3mm
Supplier: Broxap or similar approved
- Cycle shelter**
Refer to architect's drawings
- Indicative planting pots**
To residents' choice
- Water butts**
To contractor's details, Max. 400mm diameter.
- Railing and gate to private patios**
Height: 1100mm, Colour and design to match balconies' railings.
- Existing Lap Timber Fence**
Existing fence at 1.85m and 2.35m height made good
- Proposed Lap Timber Fence**
Timber fence to match existing 1.85m height

DRAWING TO BE PRINTED IN COLOUR
DO NOT SCALE FROM THIS DRAWING

- Notes:
- All buildsups / structural support and footings to Engineers details.
 - For detailed Architectural layouts, refer to drawing prepared by Urban Infill.
 - For detailed site levels and drainage, refer to drawings prepared by Architects and Engineers.

Rev	Date	Drawn by	Description
P1	27.09.24	KB	Issued for planning
P2	19.12.24	KB	Issued for planning
P3	13.01.24	KB	Issued for planning
P4	29.07.26	NS	Section 73 Application

PLANNING

Conex House, 148 Field
End Road, Eastcote,
Pinner, HA5 1RJ



Drawing title
**HARD LANDSCAPE
GENERAL ARRANGEMENT PLAN**

Date 27.09.2024	drawn by KB	checked NS	Parcel
Scale 1:50@A1	Rev. P4		

Drawing number:
L055-PL-02