



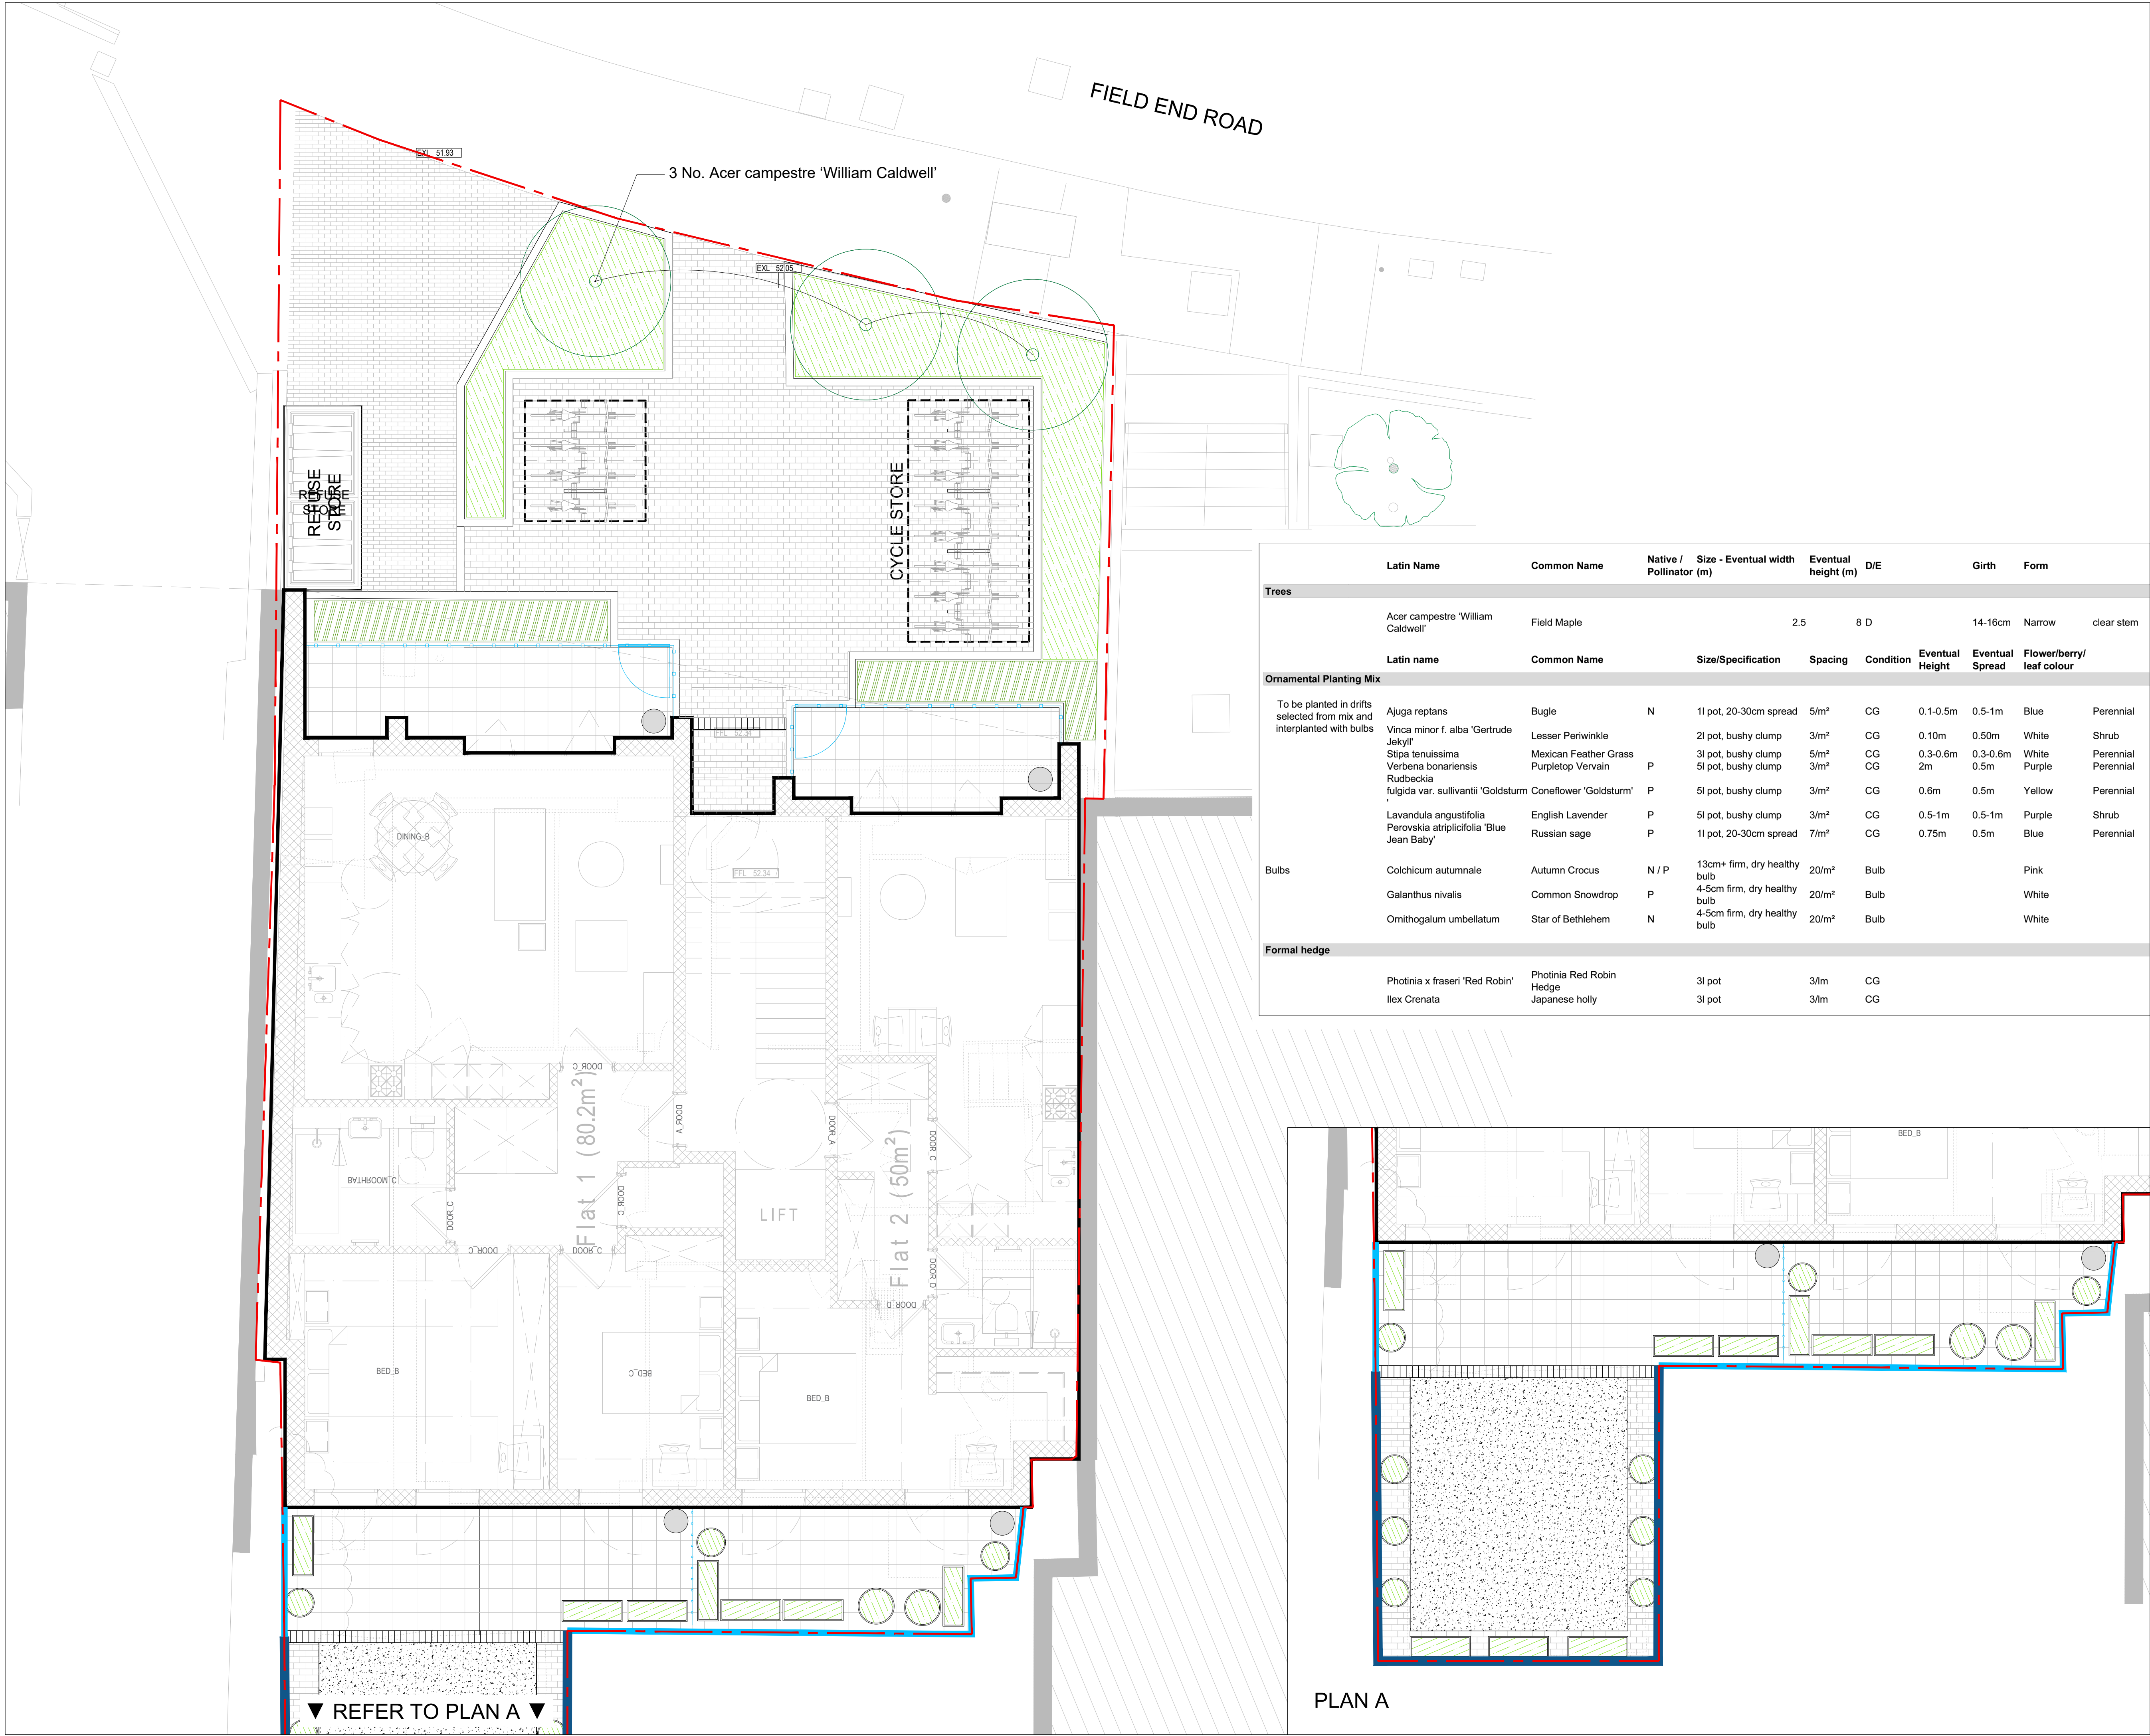

	Latin Name	Common Name	Native / Pollinator	Size - Eventual width (m)	Eventual height (m)	D/E		Girth	Form	
Trees										
	Acer campestre 'William Caldwell'	Field Maple			2.5	8 D		14-16cm	Narrow	clear stem
	Latin name	Common Name		Size/Specification	Spacing	Condition	Eventual Height	Eventual Spread	Flower/berry/ leaf colour	
Ornamental Planting Mix										
To be planted in drifts selected from mix and interplanted with bulbs	Ajuga reptans	Bugle	N	11 pot, 20-30cm spread	5/m²	CG	0.1-0.5m	0.5-1m	Blue	Perennial
	Vinca minor f. alba 'Gertrude Jekyll'	Lesser Periwinkle		2l pot, bushy clump	3/m²	CG	0.10m	0.50m	White	Shrub
	Stipa tenuissima	Mexican Feather Grass		3l pot, bushy clump	5/m²	CG	0.3-0.6m	0.3-0.6m	White	Perennial
	Verbena bonariensis	Purpletop Vervain	P	5l pot, bushy clump	3/m²	CG	2m	0.5m	Purple	Perennial
	Rudbeckia fulgida var. sullivanti 'Goldsturm'	Coneflower 'Goldsturm'	P	5l pot, bushy clump	3/m²	CG	0.6m	0.5m	Yellow	Perennial
	Lavandula angustifolia	English Lavender	P	5l pot, bushy clump	3/m²	CG	0.5-1m	0.5-1m	Purple	Shrub
	Perovskia atriplicifolia 'Blue Jean Baby'	Russian sage	P	1l pot, 20-30cm spread	7/m²	CG	0.75m	0.5m	Blue	Perennial
Bulbs	Colchicum autumnale	Autumn Crocus	N / P	13cm+ firm, dry healthy bulb	20/m²	Bulb			Pink	
	Galanthus nivalis	Common Snowdrop	P	4-5cm firm, dry healthy bulb	20/m²	Bulb			White	
	Ornithogalum umbellatum	Star of Bethlehem	N	4-5cm firm, dry healthy bulb	20/m²	Bulb			White	
Formal hedge										
	Photinia x fraseri 'Red Robin'	Photinia Red Robin Hedge		3l pot	3/lm	CG				
	Ilex Crenata	Japanese holly		3l pot	3/lm	CG				

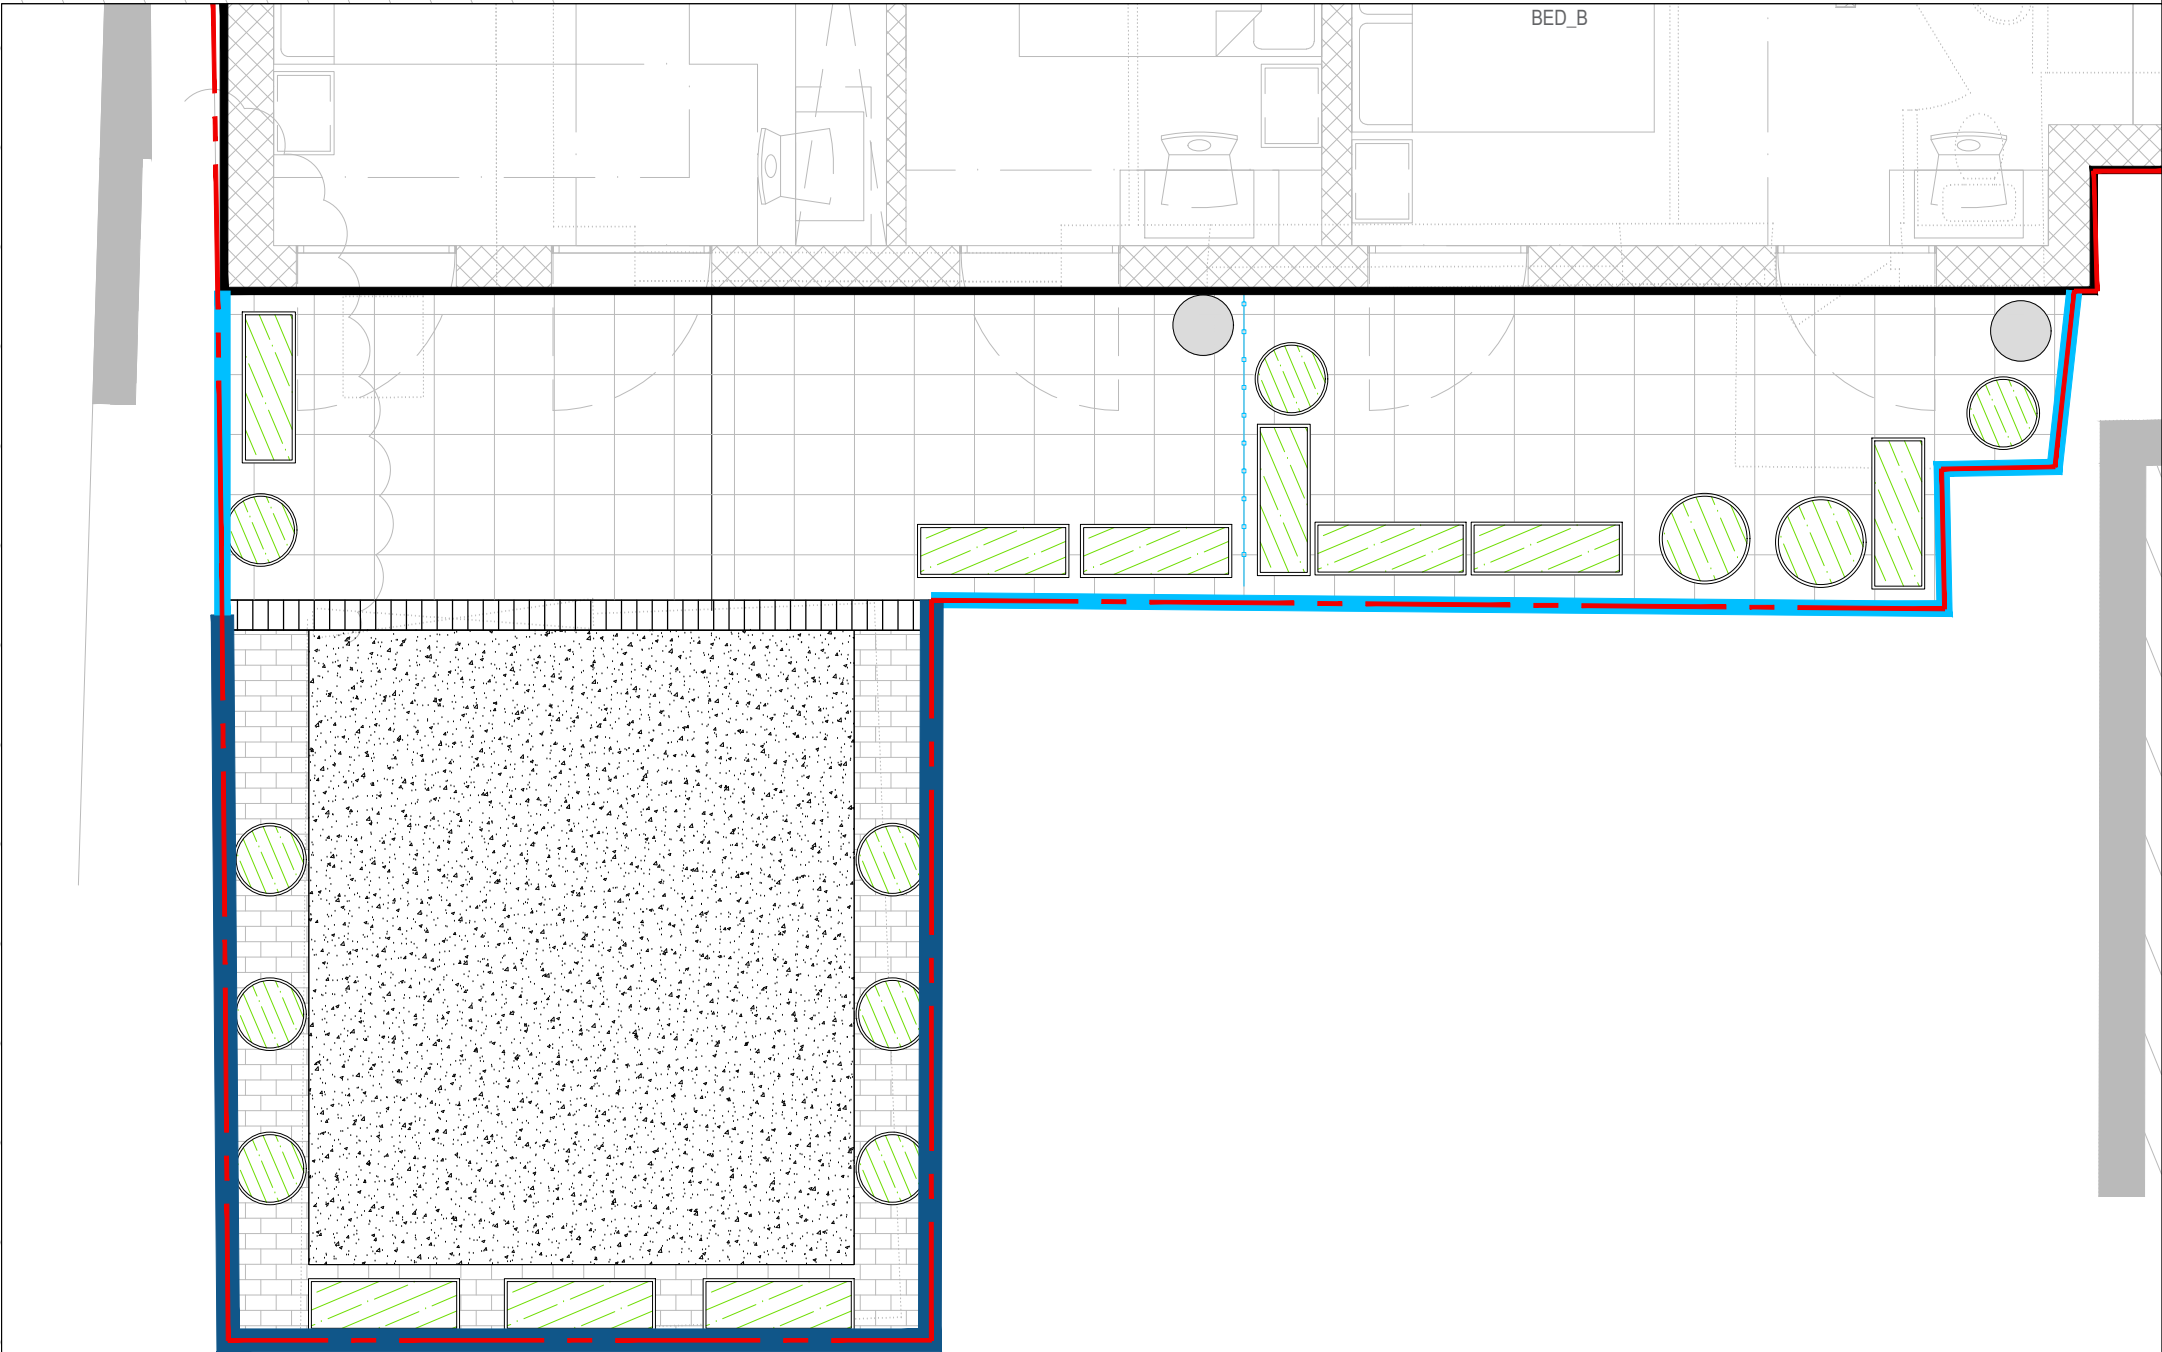

PLAN A

DRAWING TO BE PRINTED IN COLOUR
DO NOT SCALE FROM THIS DRAWING

Legend - Soft Landscape

Application Boundary

Site boundary

Trees

Existing trees

Proposed trees
Refer to planting schedule for sizes

Planting

Ornamental planting mix
To be planted in drifts selected from mix and interplanted with bulbs

Hedges
To be maintained at 1.2 high

Indicative pots and planters
Planting to residents' choice

Notes:

- Exact tree locations may vary on site due to unknown services and below ground services.
- All planting proposals subject to detailed design layouts.
- All tree planting within 1.5m of proposed subterranean drainage connections to have root barriers to engineers specification.

Rev	Date	Drawn by	Description
P1	27.09.24	KB	Issued for planning
P2	19.12.24	KB	Issued for planning
P3	13.01.24	KB	Issued for planning
P4	29.07.26	NS	Section 73 Application

PLANNING

Conex House, 148 Field
End Road, Eastcote,
Pinner, HA5 1RJ



Drawing title
PLANTING PLAN

Date 27.09.2024	drawn by KB	checked NS	Parcel
Scale 1:50@A1	Rev. P4		

Drawing number:
L053-PL-03

Urban Landscape Partnership

Trading name of
SS Consulting (London) Ltd
T: +44 (0) 7825 291 651
W: urbanlandscapepartnership.com

