




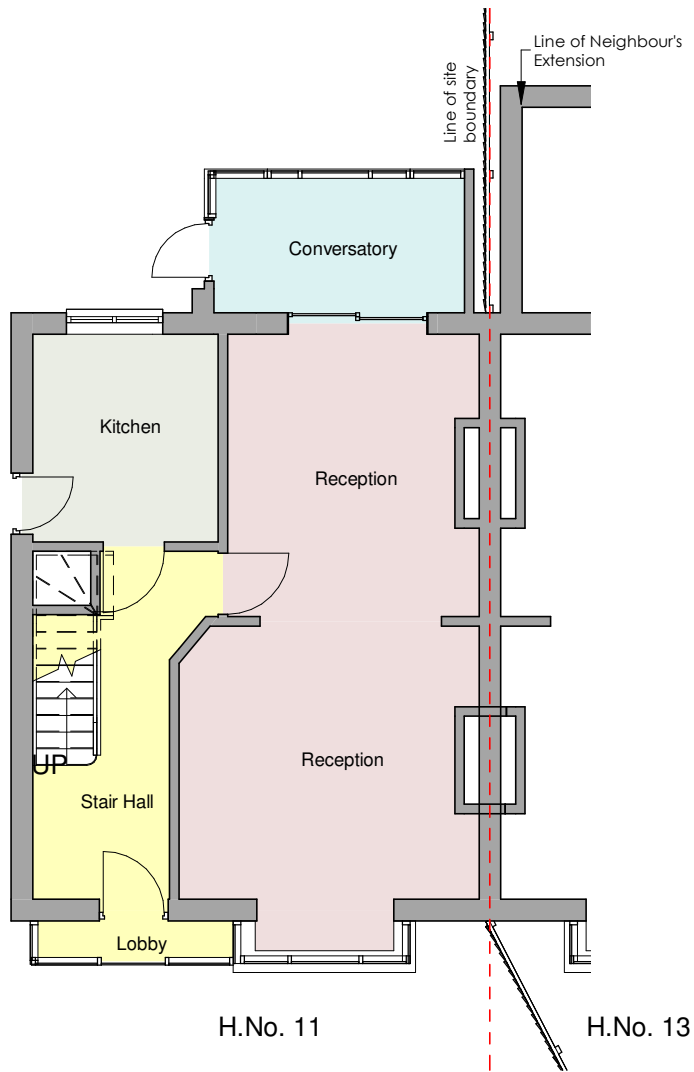


1 Ground Floor (Existing)
2326-A-200 1 : 100

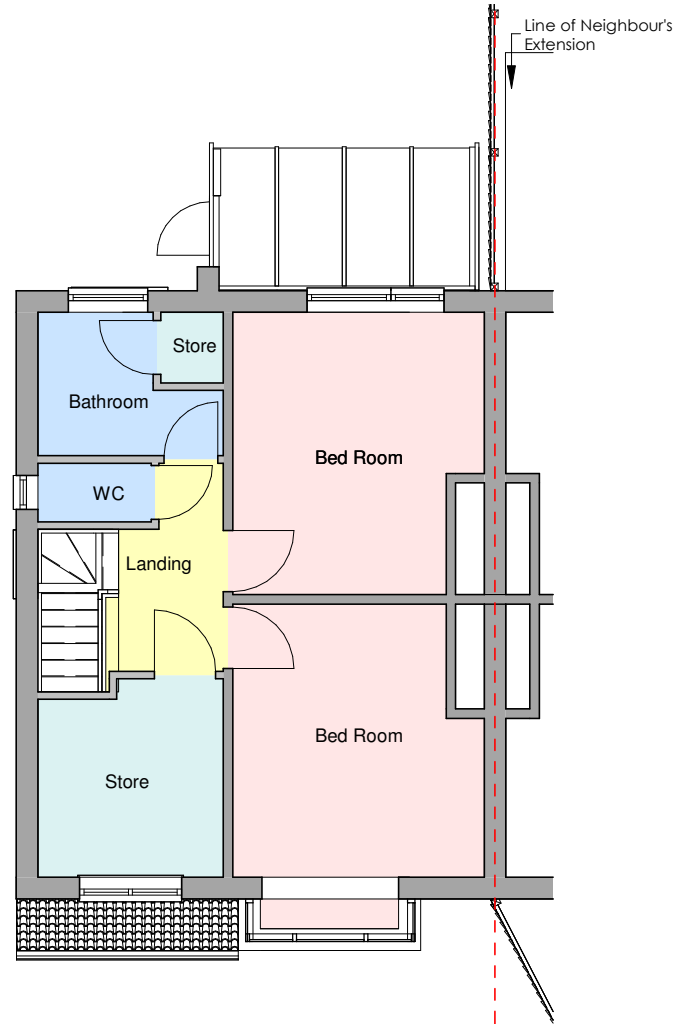


2 First Floor (Existing)
2326-A-200 1 : 100

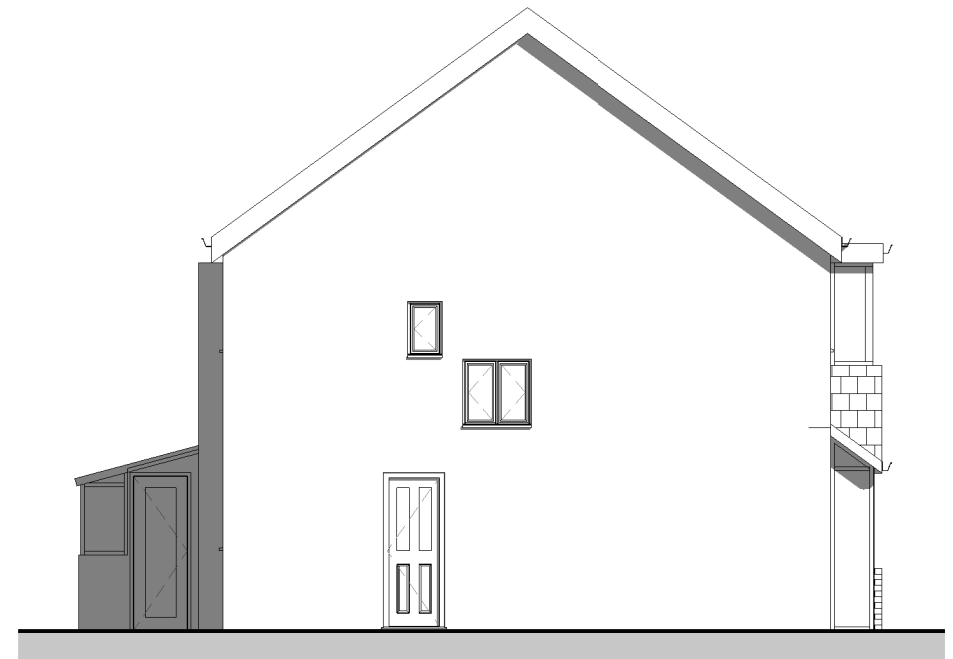

6 Side Elevation (Existing)
2326-A-200 1 : 100

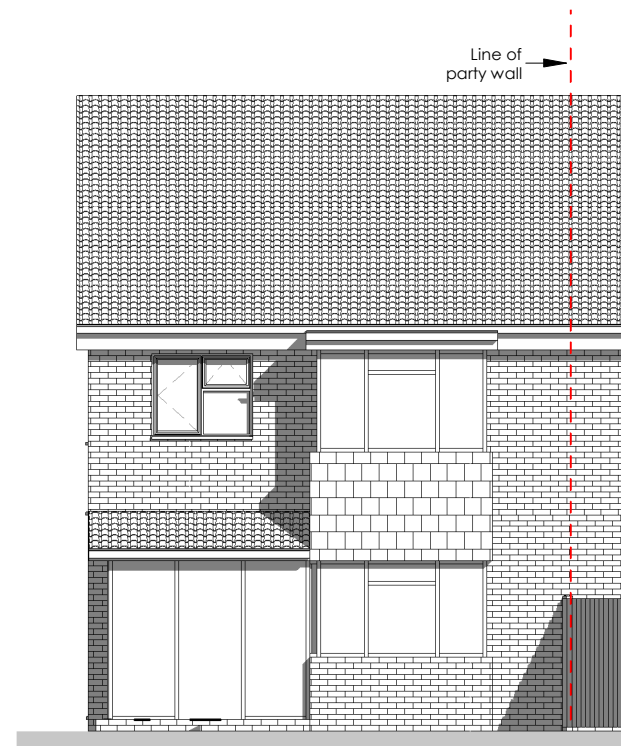

4 Front Elevation (Existing)
2326-A-200 1 : 100

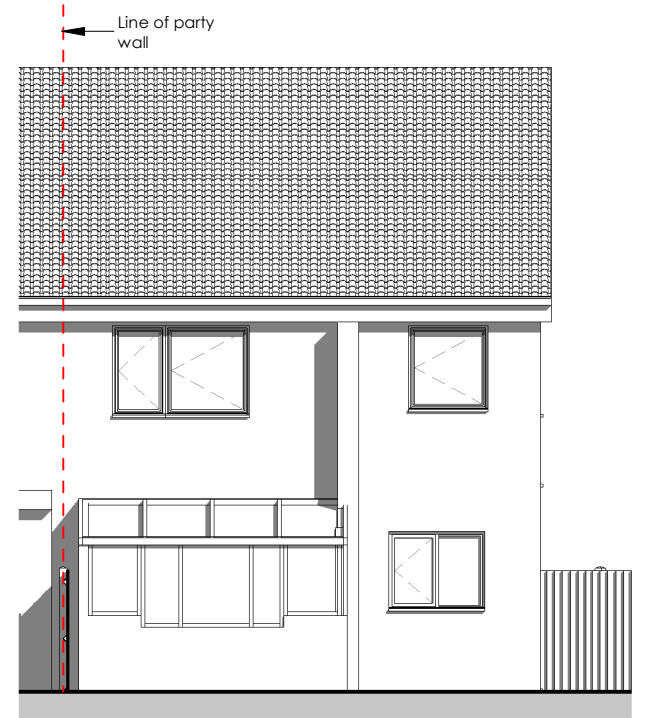

5 Rear Elevation (Existing)
2326-A-200 1 : 100



Rev. No.	Description	Date	Project:	Single Storey Rear Extension
			Address:	11 Chitterfield Gate, West Drayton, UB7 0JR
			Client:	Sipson Properties Ltd.
			Title:	Existing Plans and Elevations
			Project No:	23P0511-026
			Drg No:	2326-A-200
			Rev:	
			Scale:	1 : 100
			@A3	
			Date:	12/2023