






1 Proposed Front Elevation  
2326-A-312 1 : 100

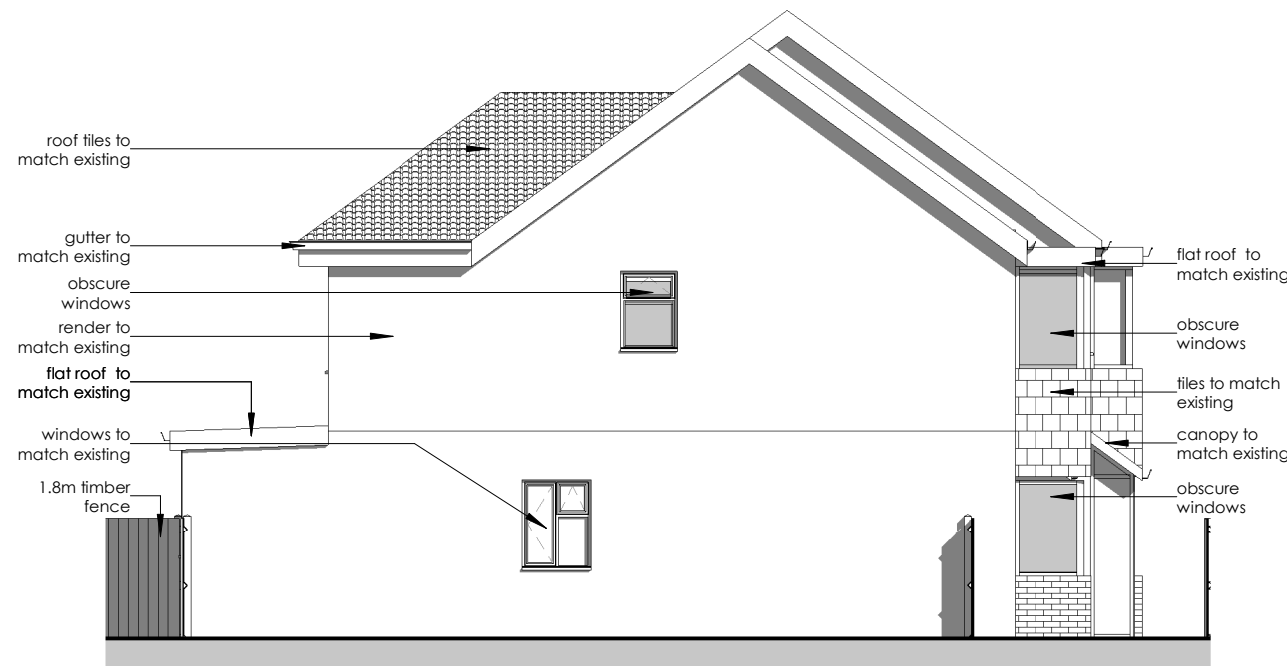

2 Proposed Rear Elevation  
2326-A-312 1 : 100

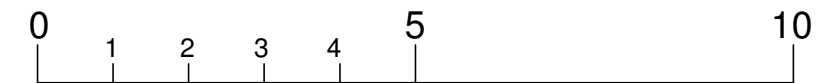

3 Proposed Side Elevation (South)  
2326-A-312 1 : 100

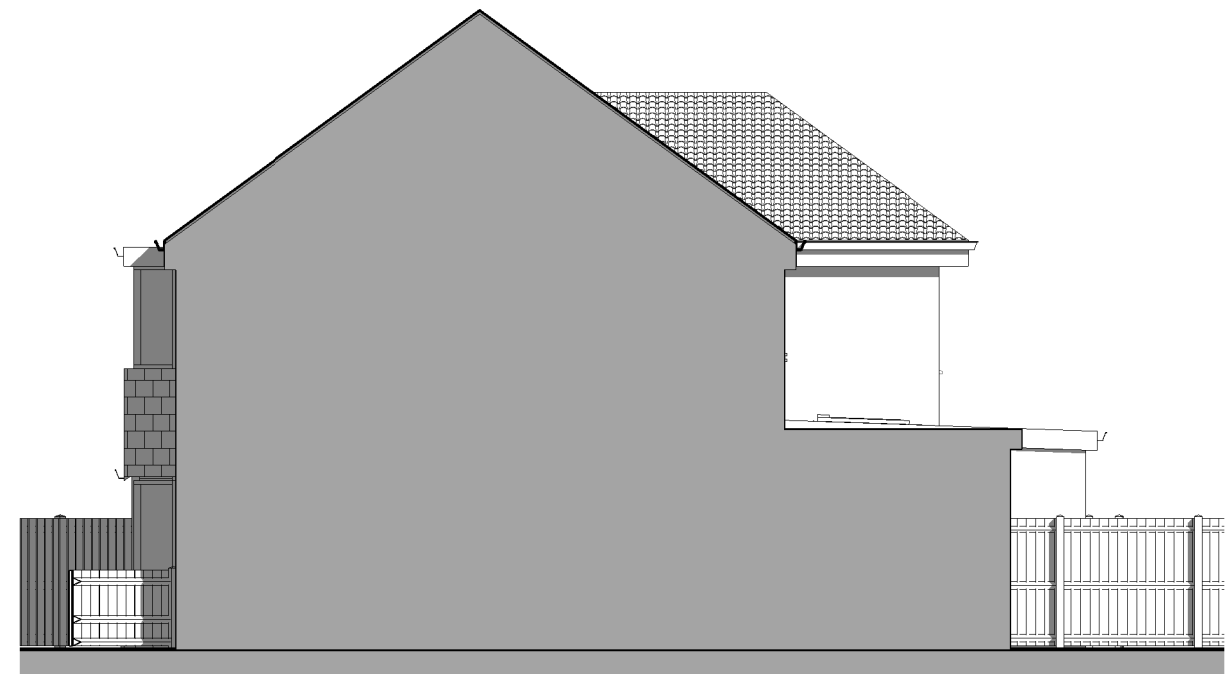

4 Proposed Side Elevation (North)  
2326-A-312 1 : 100

| Rev. No. | Description | Date | Project:    | New dwelling with associated parking and amenities |
|----------|-------------|------|-------------|----------------------------------------------------|
|          |             |      | Address:    | 11 Chitterfield Gate, West Drayton, UB7 0JR        |
|          |             |      | Client:     | Sipson Properties Ltd.                             |
|          |             |      | Title:      | Proposed Elevations                                |
|          |             |      | Project No: | 23P0511-026                                        |
|          |             |      | Drg No:     | 2326-A-312                                         |
|          |             |      | Rev:        |                                                    |
|          |             |      | Scale:      | 1 : 100                                            |
|          |             |      | @A3         |                                                    |
|          |             |      | Date:       | 01/2024                                            |