





1 Proposed Front Elevation
2326-A-312 1 : 100



2 Proposed Rear Elevation
2326-A-312 1 : 100

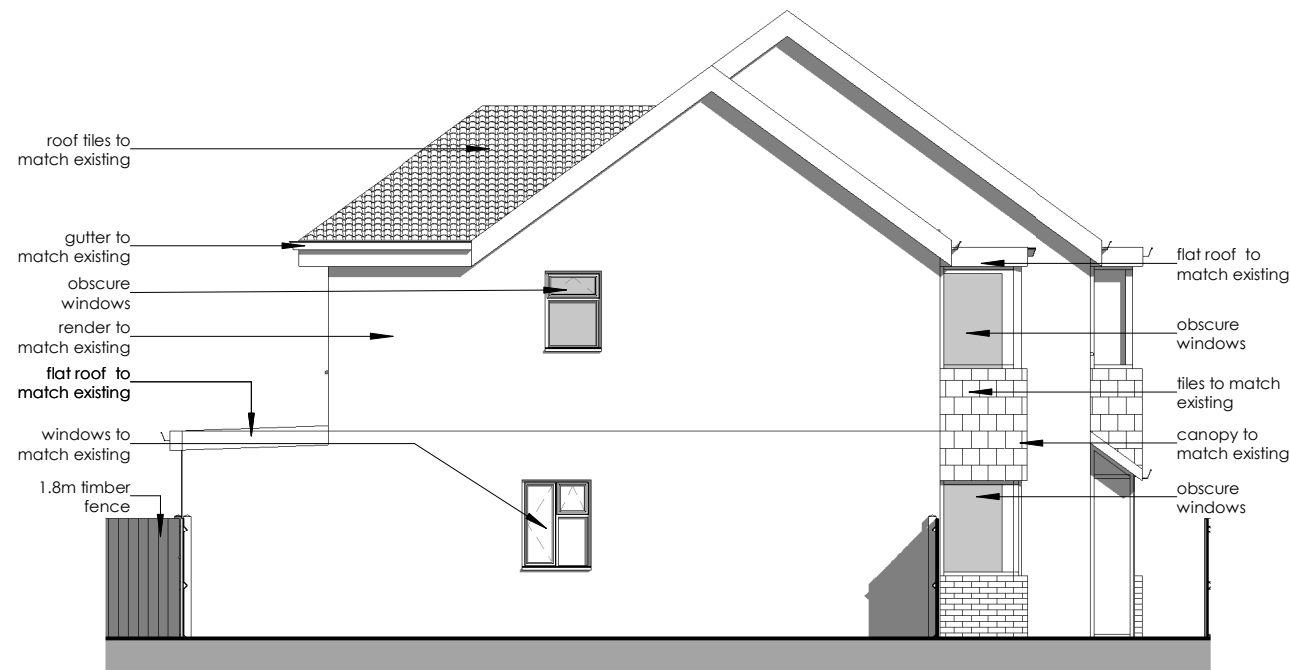

3 Proposed Side Elevation (South)
2326-A-312 1 : 100

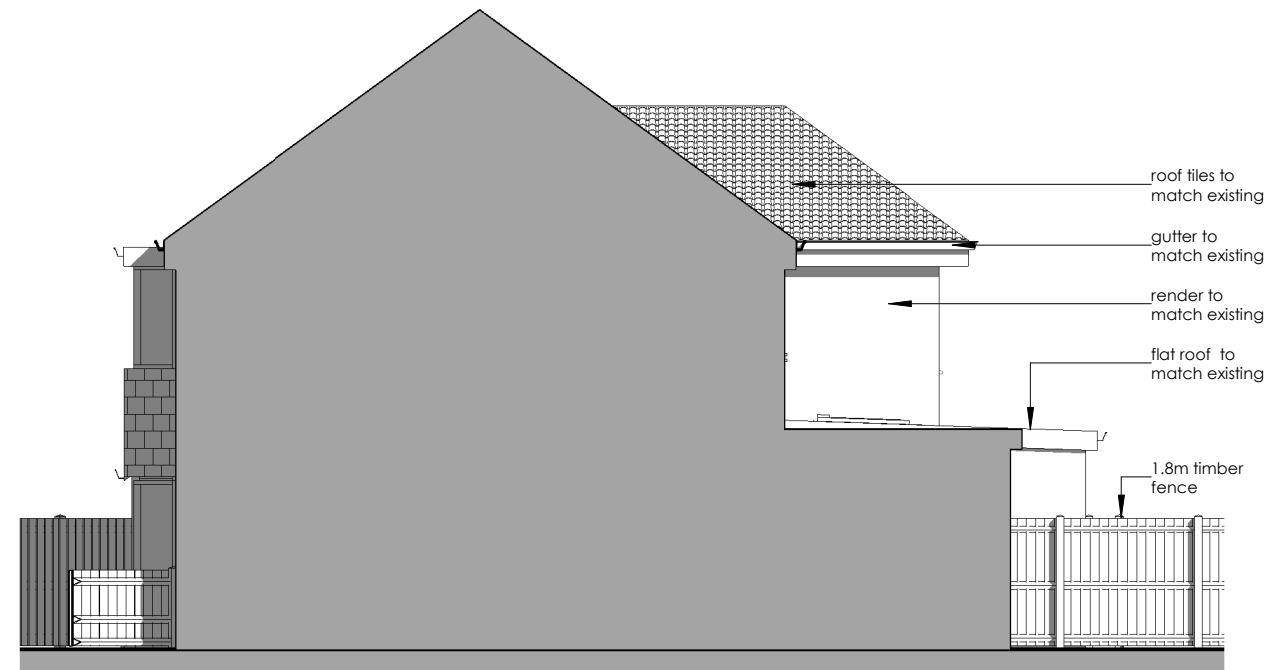

4 Proposed Side Elevation (North)
2326-A-312 1 : 100

Rev. No.	Description	Date	Project:	New dwelling with associated parking and amenities
			Address:	11 Chitterfield Gate, West Drayton, UB7 0JR
			Client:	Sipson Properties Ltd.
			Title:	Proposed Elevations
			Project No:	23P0511-026
			Drg No:	2326-A-312
			Rev:	
			Scale:	1 : 100
			@A3	
			Date:	01/2024