




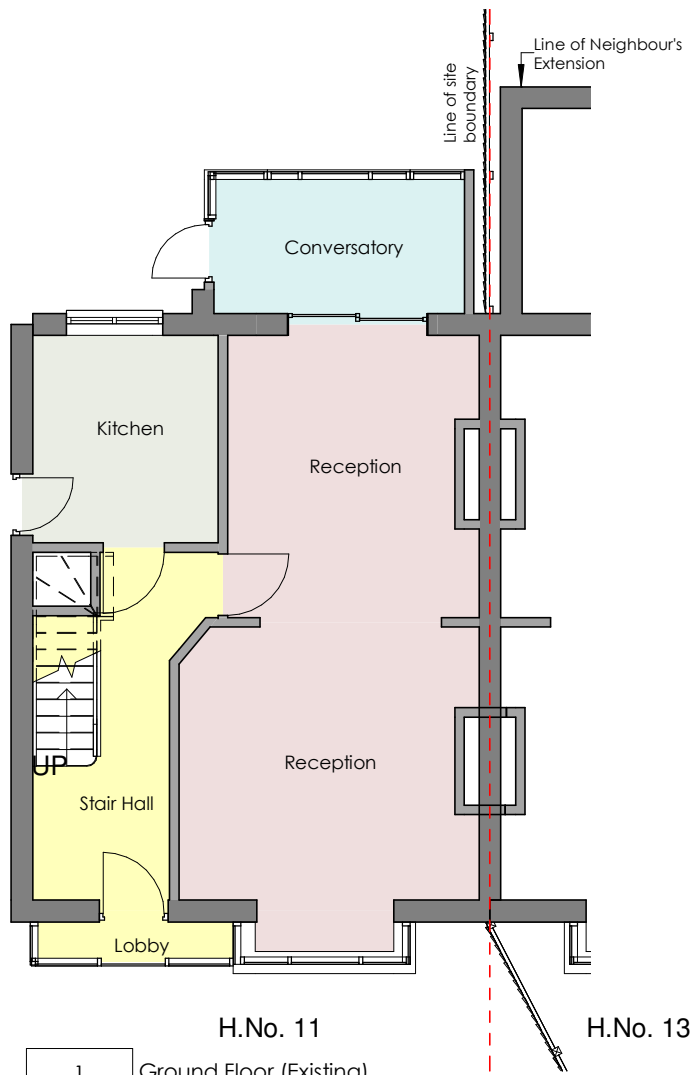


1	Ground Floor (Existing)
2326-A-200	1 : 100

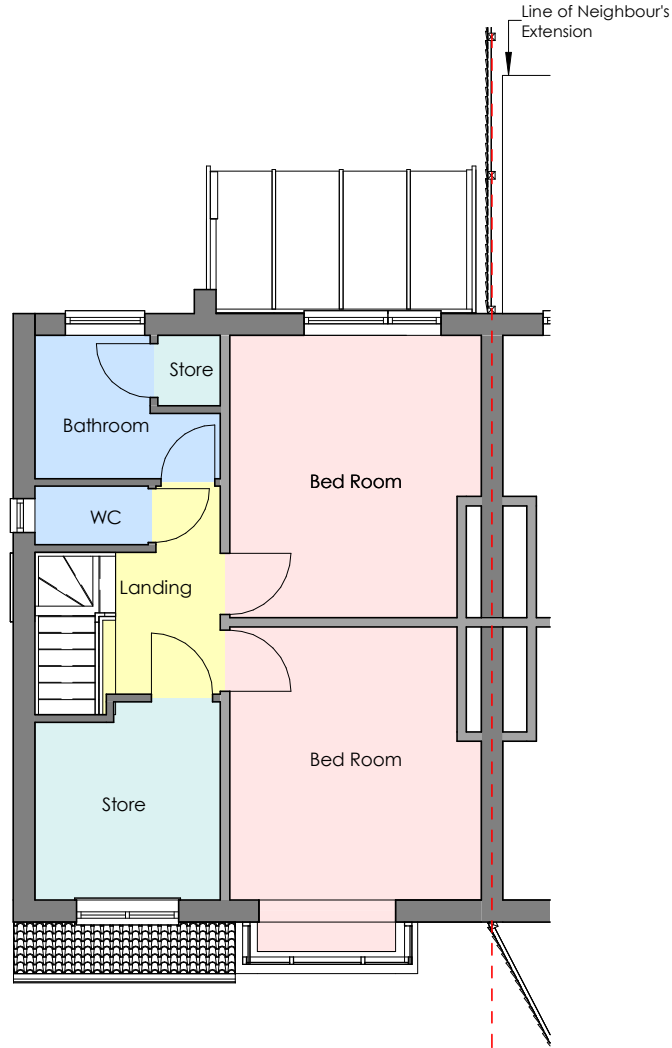


2	First Floor (Existing)
2326-A-200	1 : 100

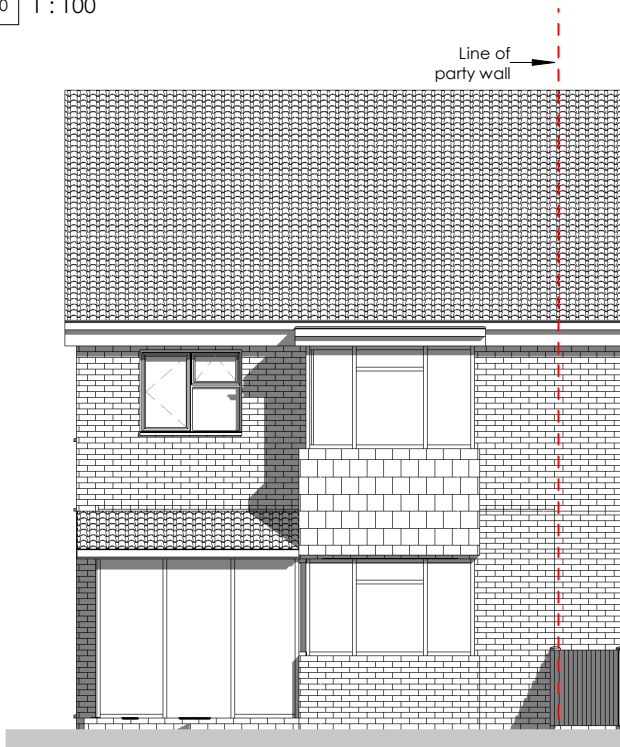


3	Existing Front Elevation
2326-A-200	1 : 100

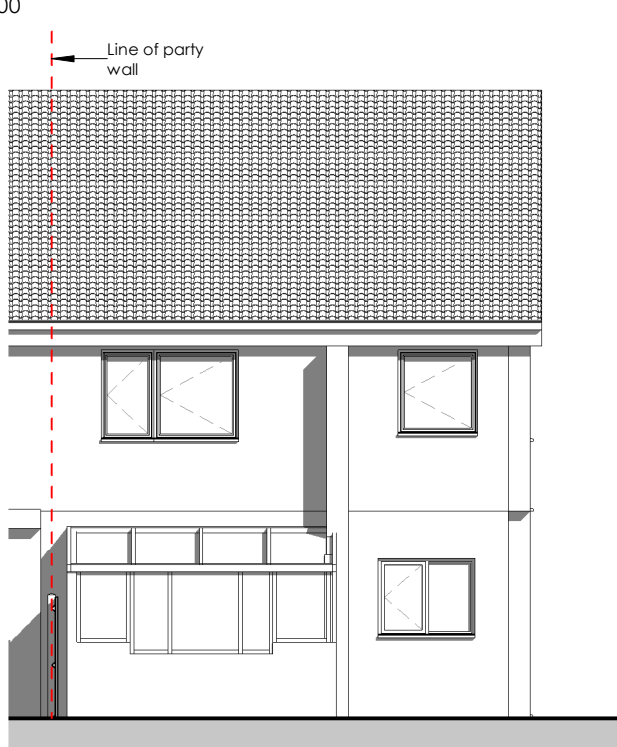

4	Existing Rear Elevation
2326-A-200	1 : 100

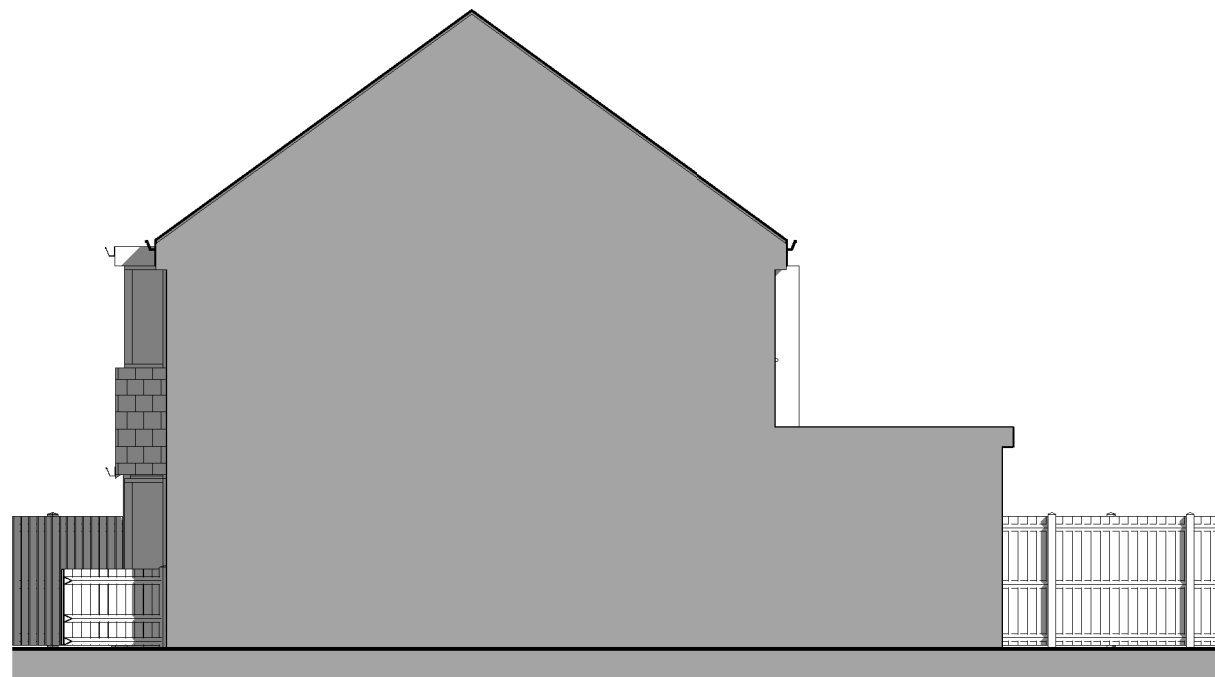

6	Existing Elevation (North)
2326-A-200	1 : 100

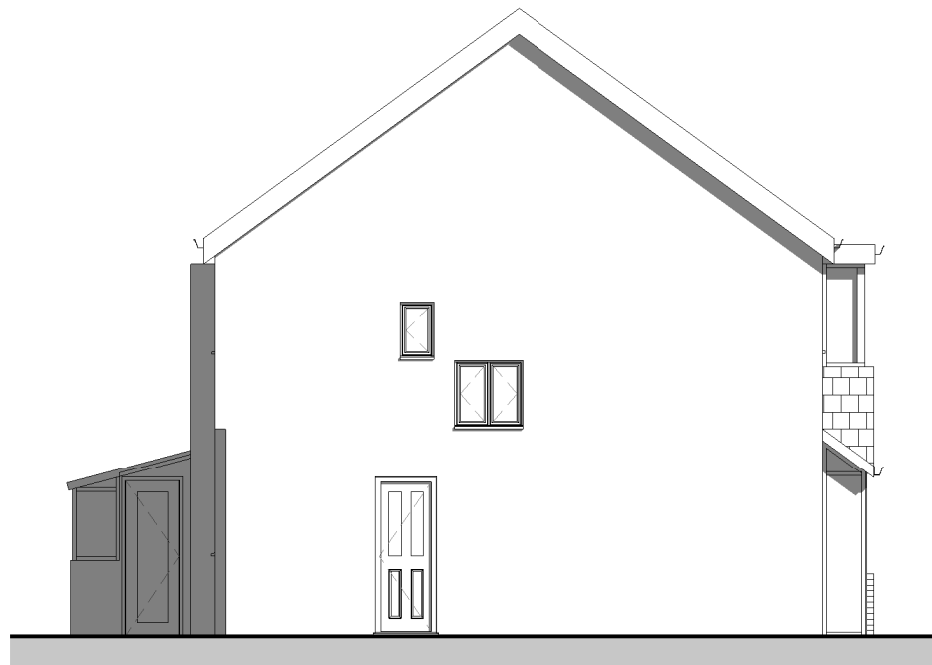

5	Existing Side Elevation (South)
2326-A-200	1 : 100

Rev. No.

Description

Date

- **Project** New dwelling with associated parking and amenities
- **Address:** 11 Chitterfield Gate, West Drayton, UB7 0JR
- **Client** Sipson Properties Ltd.
- **Title** Existing Plans and Elevations
- **Project** 23P0511-026 • **Drg** 2326-A-200 • **Rev**
- **Scale** 1 : 100 @A3 • **Date** 01/2026