
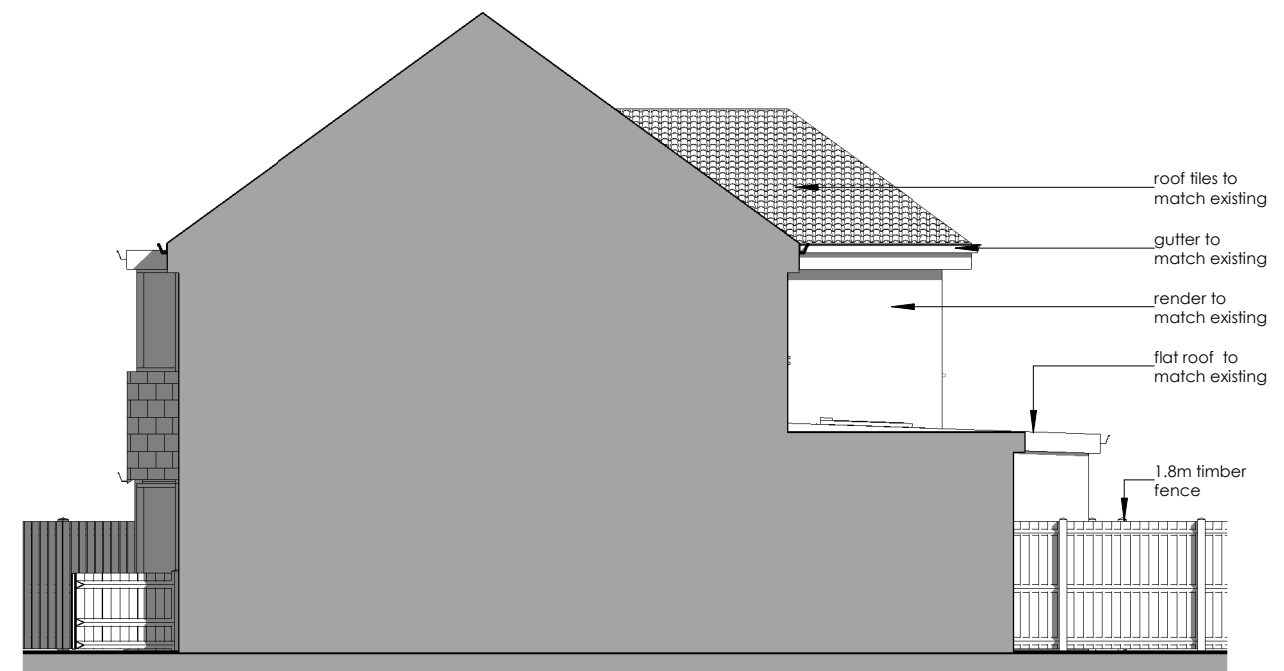
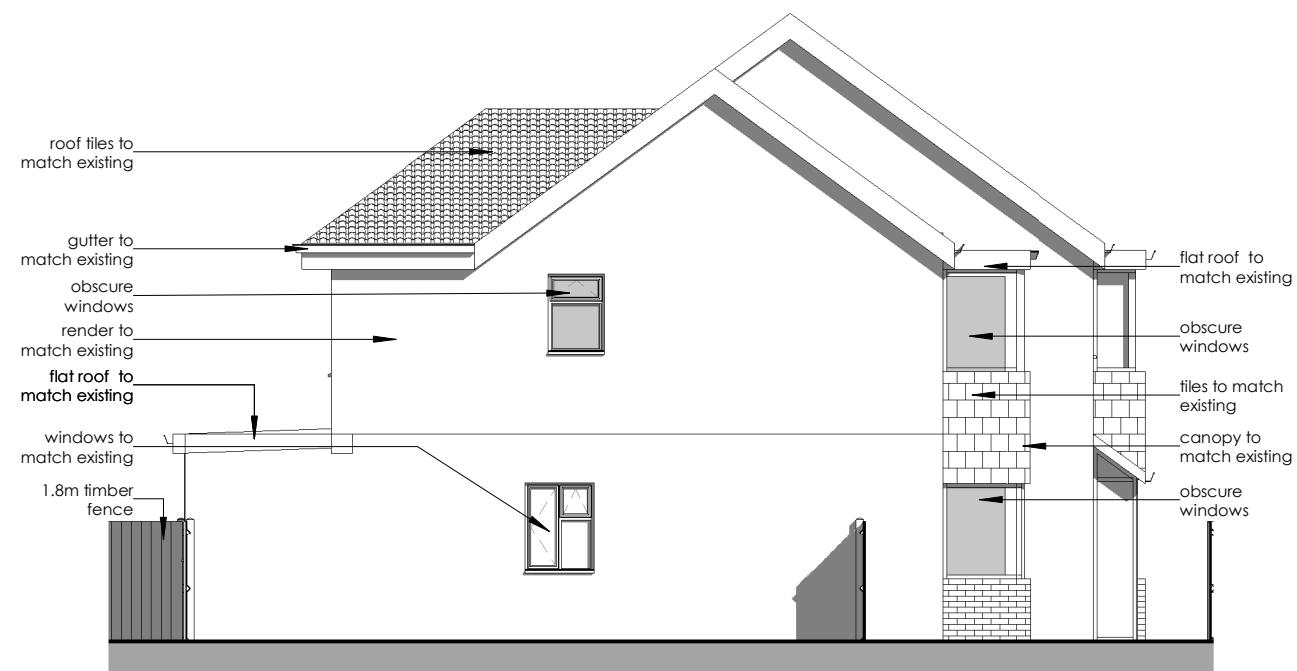


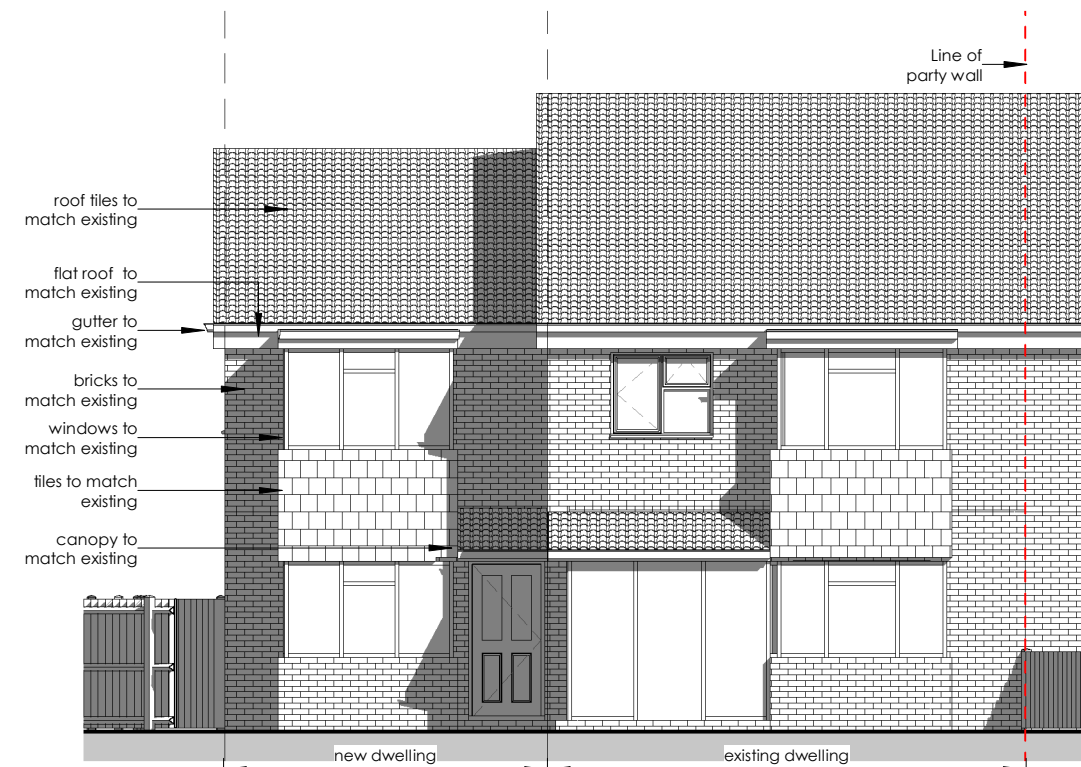

Rev. No.	Description	Date	● Project New dwelling with associated parking and amenities ● Address: 11 Chitterfield Gate, West Drayton, UB7 0JR ● Client Sipson Properties Ltd. ● Title Proposed Elevations
			● Project 23P0511-026 ● Drg 2326-A-312 ● Rev ● Scale 1 : 100 ● Date 01/2026