


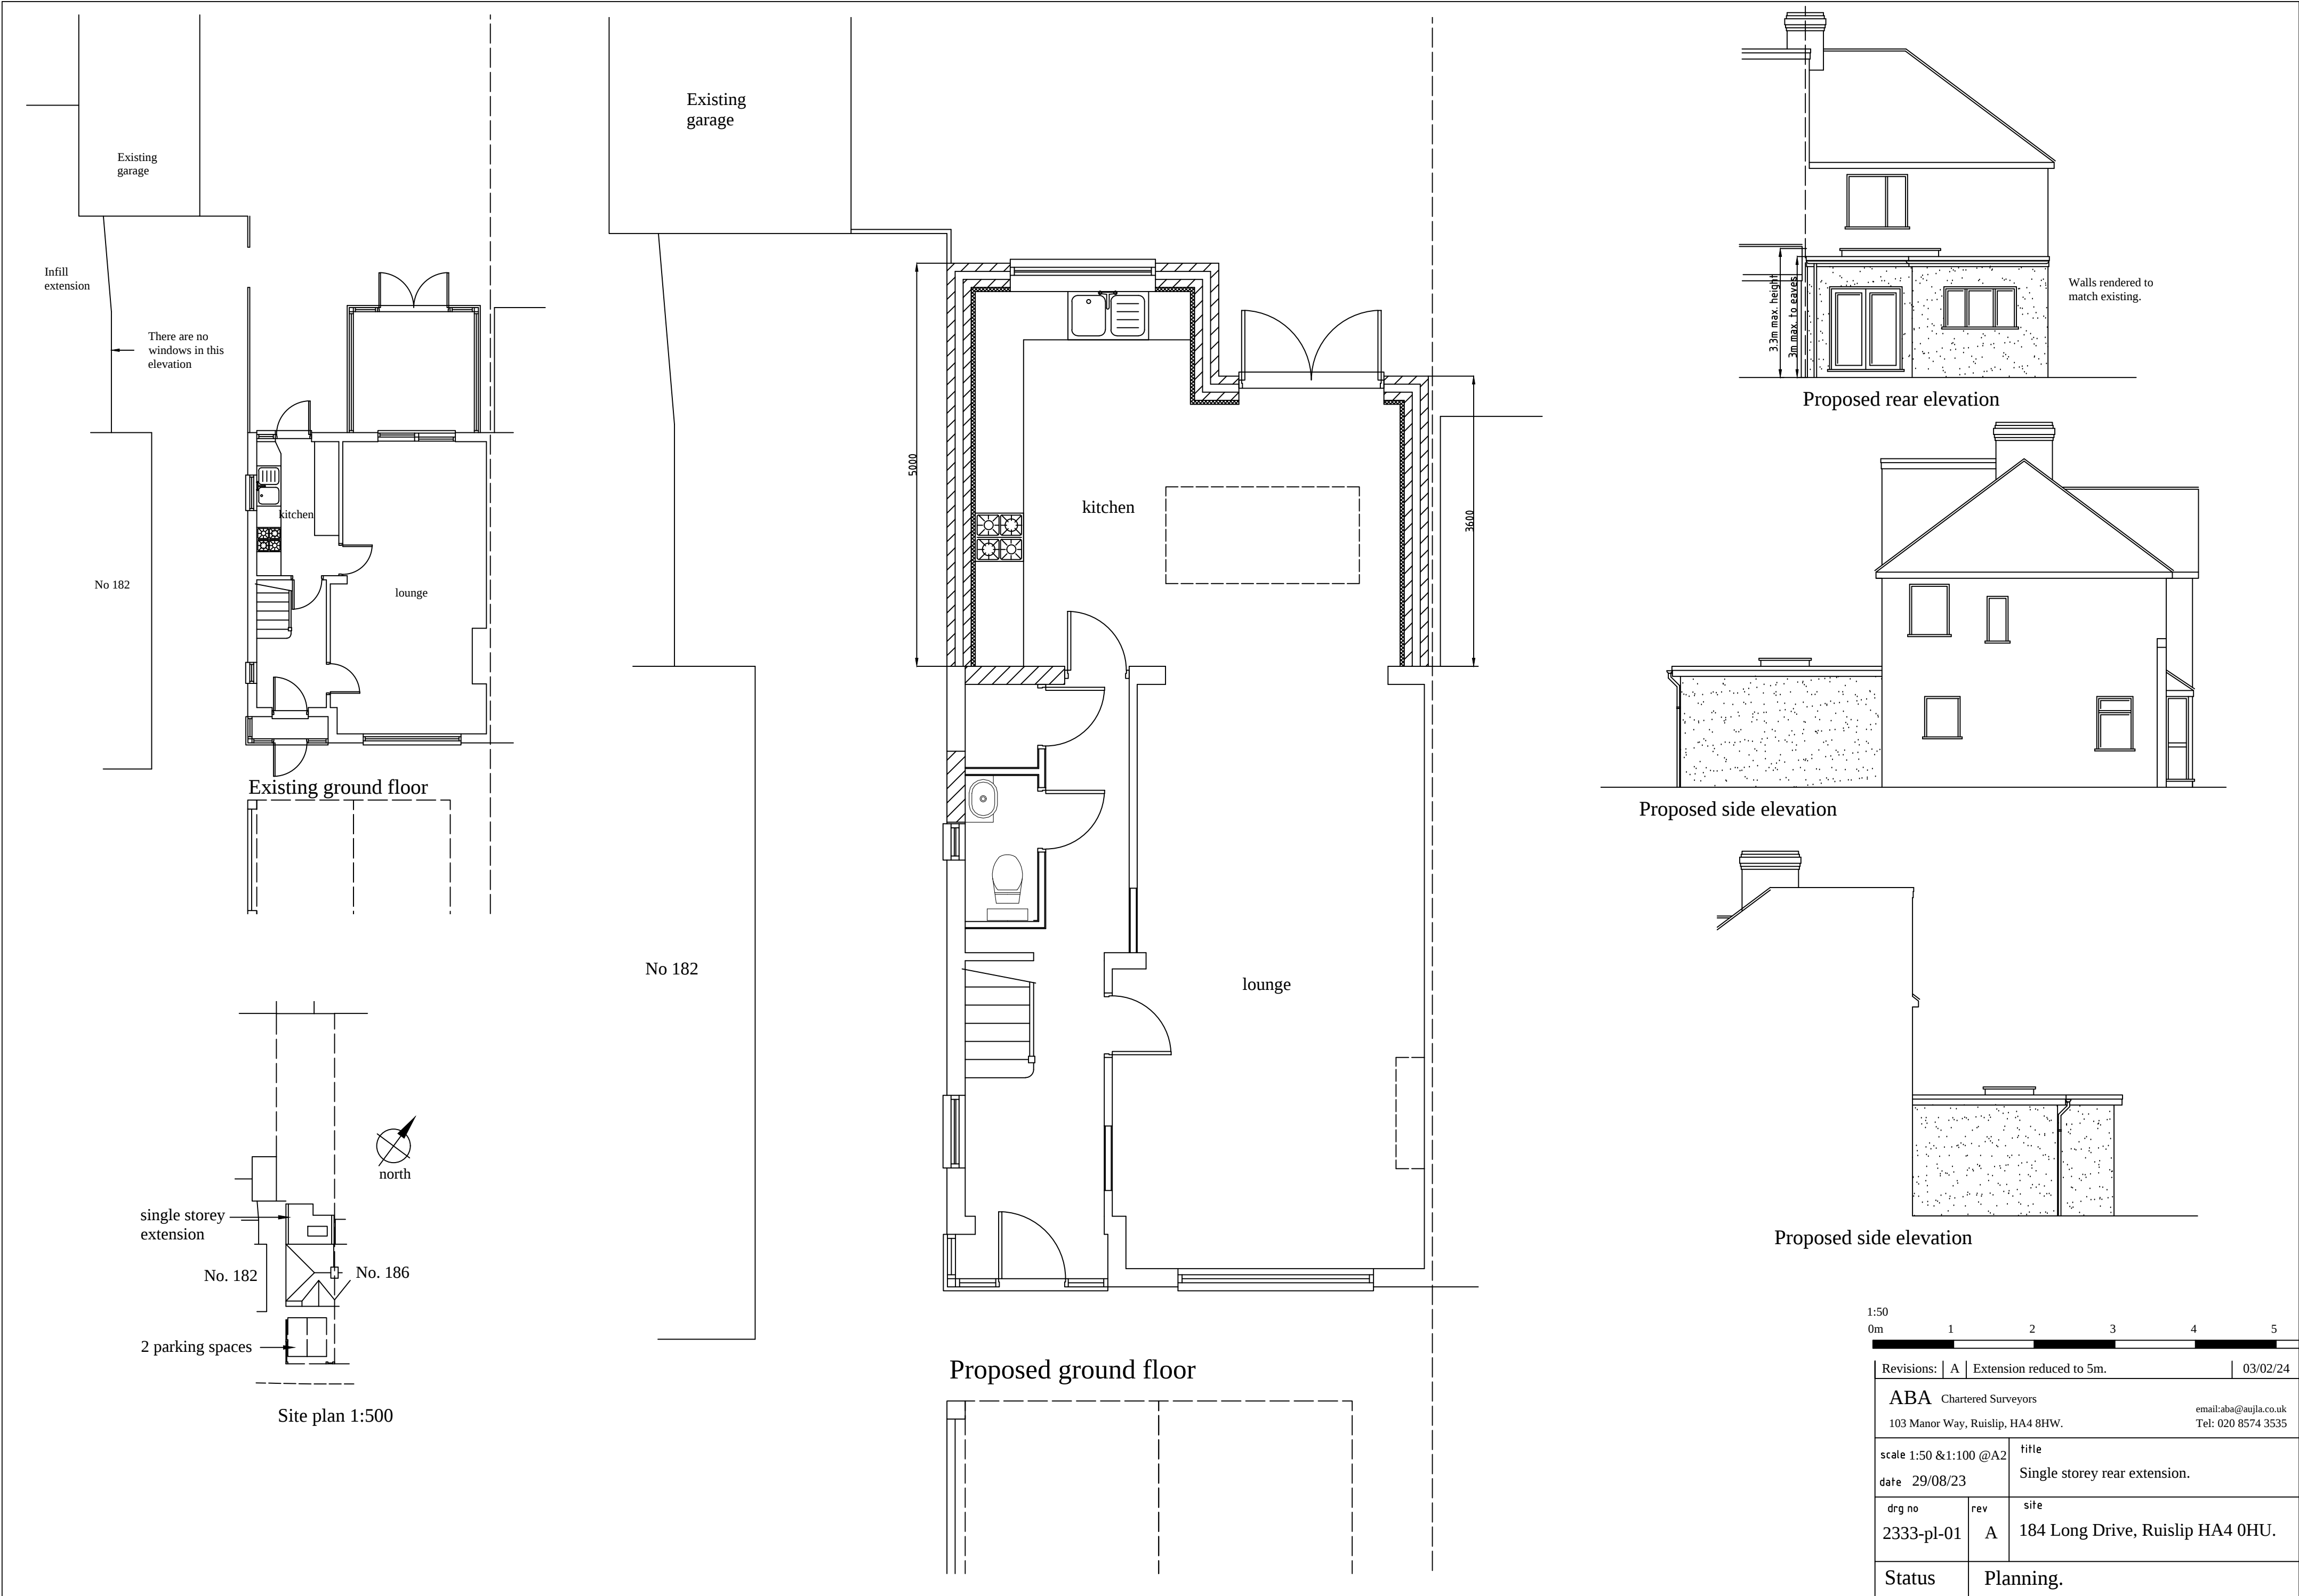

1:50 0m12345		
Revisions: A Extension reduced to 5m. 03/02/24		
ABA Chartered Surveyors 103 Manor Way, Ruislip, HA4 8HW. email: aba@aujla.co.uk Tel: 020 8574 3535		
scale 1:50 & 1:100 @A2 date 29/08/23		title Single storey rear extension.
drg no 2333-pl-01	rev A	site 184 Long Drive, Ruislip HA4 0HU.
Status	Planning.	