





INSERT POINT

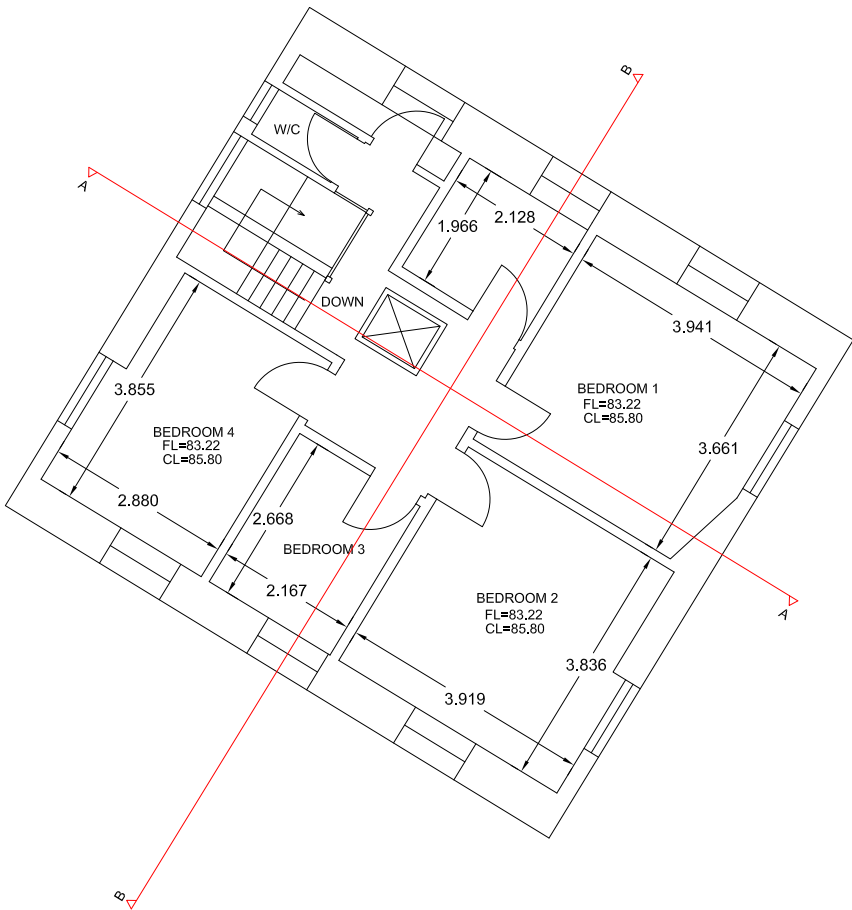

INSERT POINT

FIRST FLOOR PLAN

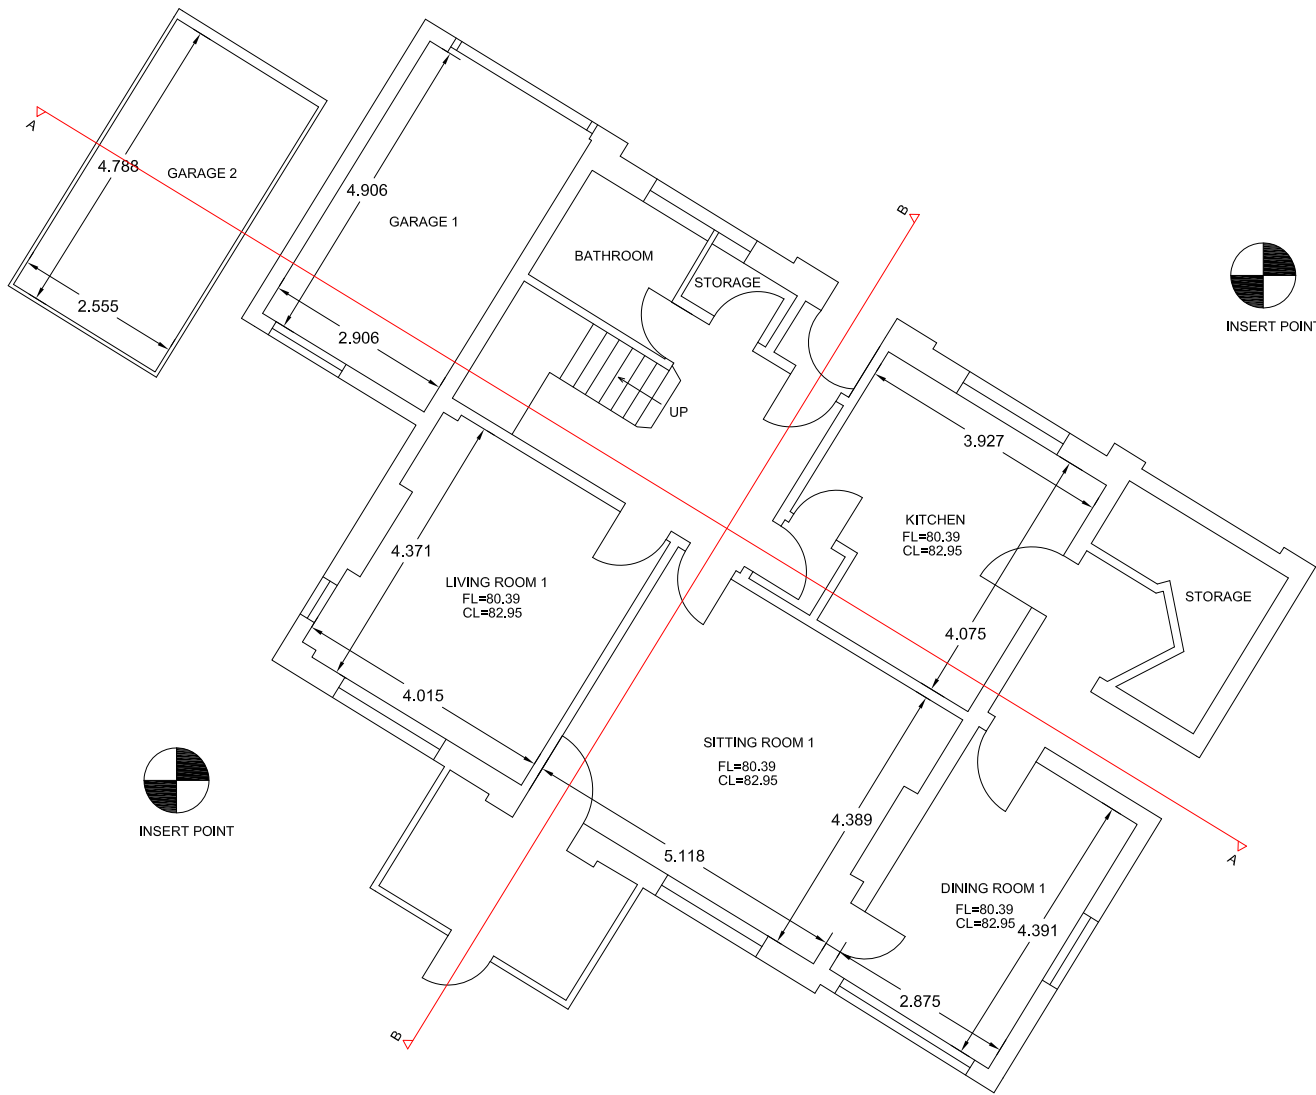

INSERT POINT



INSERT POINT

GROUND FLOOR PLAN

Notes :

TITLE
FLOOR PLANS
PROJECT
13 Kewferry Drive

TOP SURVEY LTD
GRANGE ROAD
CHALFONT ST PETER
SL9 9AH
T: 01234 363155



DATE

05/04/2024