
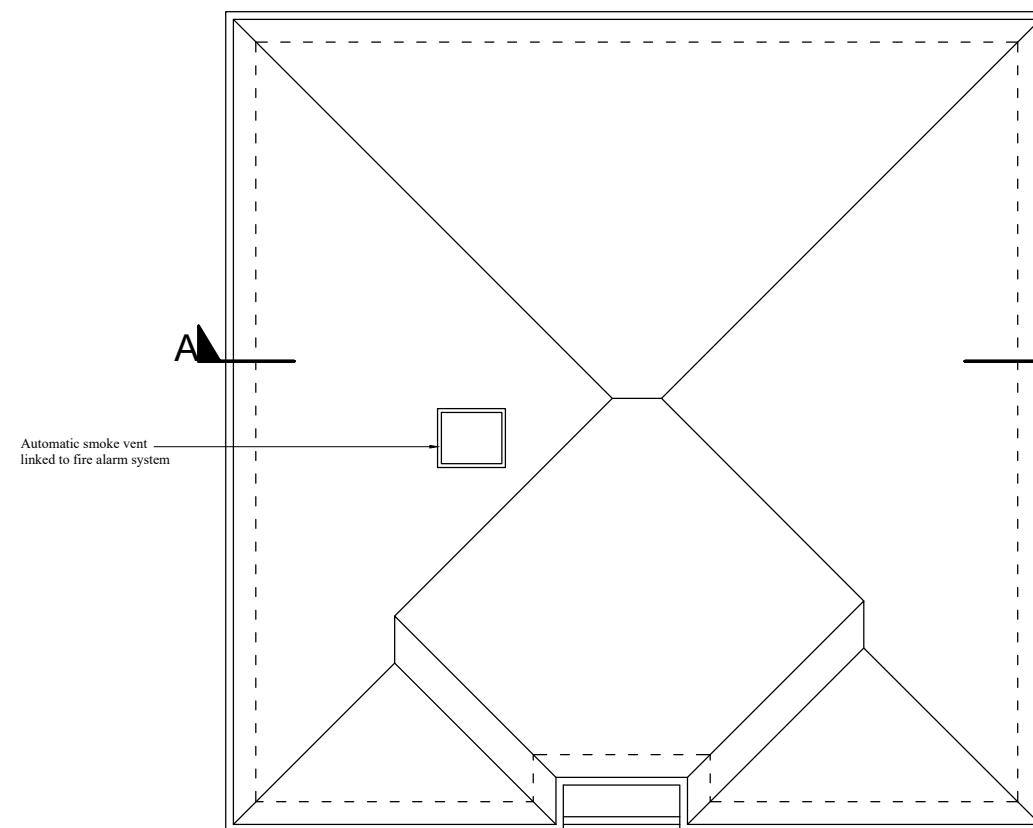


section A-A

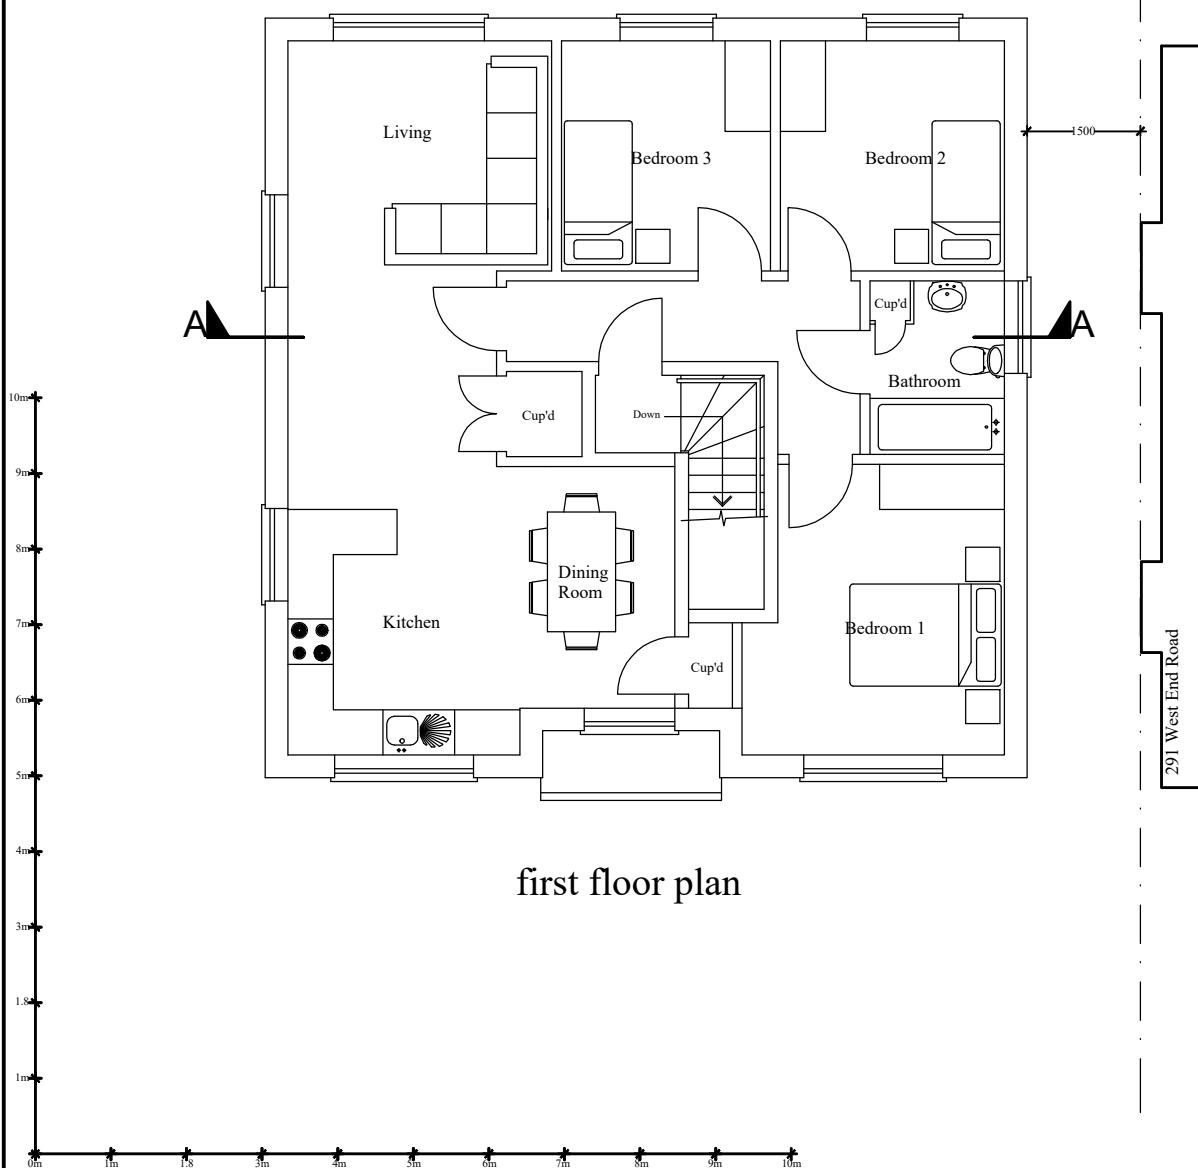

roof plan

**REVISIONS**

- A Amended following planning officers comments 17.05.2024
- B Lamp post position to remain and dropped kerb positioned moved down 29.05.2024
- C Planning officers amendments 30.05.2024
- D Tree added 01.07.2024

**project**  
Proposed demolition of three bedroom bungalow and construction of new building consisting of 2 No. three bedroom flats

**site**  
289 West End Road, Ruislip HA4 6QS

**date**  
November 2023 **scale** 1:100 @ A3

**JOHN PERRIN & SONS Ltd**  
BUILDING SURVEYORS & DESIGNERS  
885 Green Lanes, Whetstone, London N21 2QS  
Tel: 0208 364 0354 Email: mail@johnperrinandsons.com  
© John Perrin & Sons Ltd 2017

All dimensions are to be checked on site.

drawing number

3433/5D