

SURVEY DRAWINGS @ 1:50 @ A3

FOR

MEASURE SURVEY OF EXISTING HOUSE

AT

POND FARM BUNGALOW, NEW YEARS GREEN LANE, HAREFIELD, UB9 6LX.



TEKTON BPW
Architects & Designers

Address : 12 Station Road, London W7 3JE
TEL : 020 8840 7300
FAX : 020 8840 7307
Email : tekton.dpw@btconnect.com
Registered in England No. 03728986


Date: DECEMBER 2023
Ref : 23/539/S.Dwgs

LOCATION PLAN - 1:1250 @ A3
FOR
MEASURE SURVEY OF EXISTING HOUSE
AT
POND FARM BUNGALOW, NEW YEARS GREEN LANE, HAREFIELD, UB9 6LX.

TEKTON DPW
Architects & Designers

Address : 12 Station Road, London W7 3JE
TEL : 020 8840 7300
FAX : 020 8840 7307
Email : tekon.dpw@btconnect.com
Registered in England No. 03728986

Date: DECEMBER 2023
Ref : 23/539/EX.Dwgs

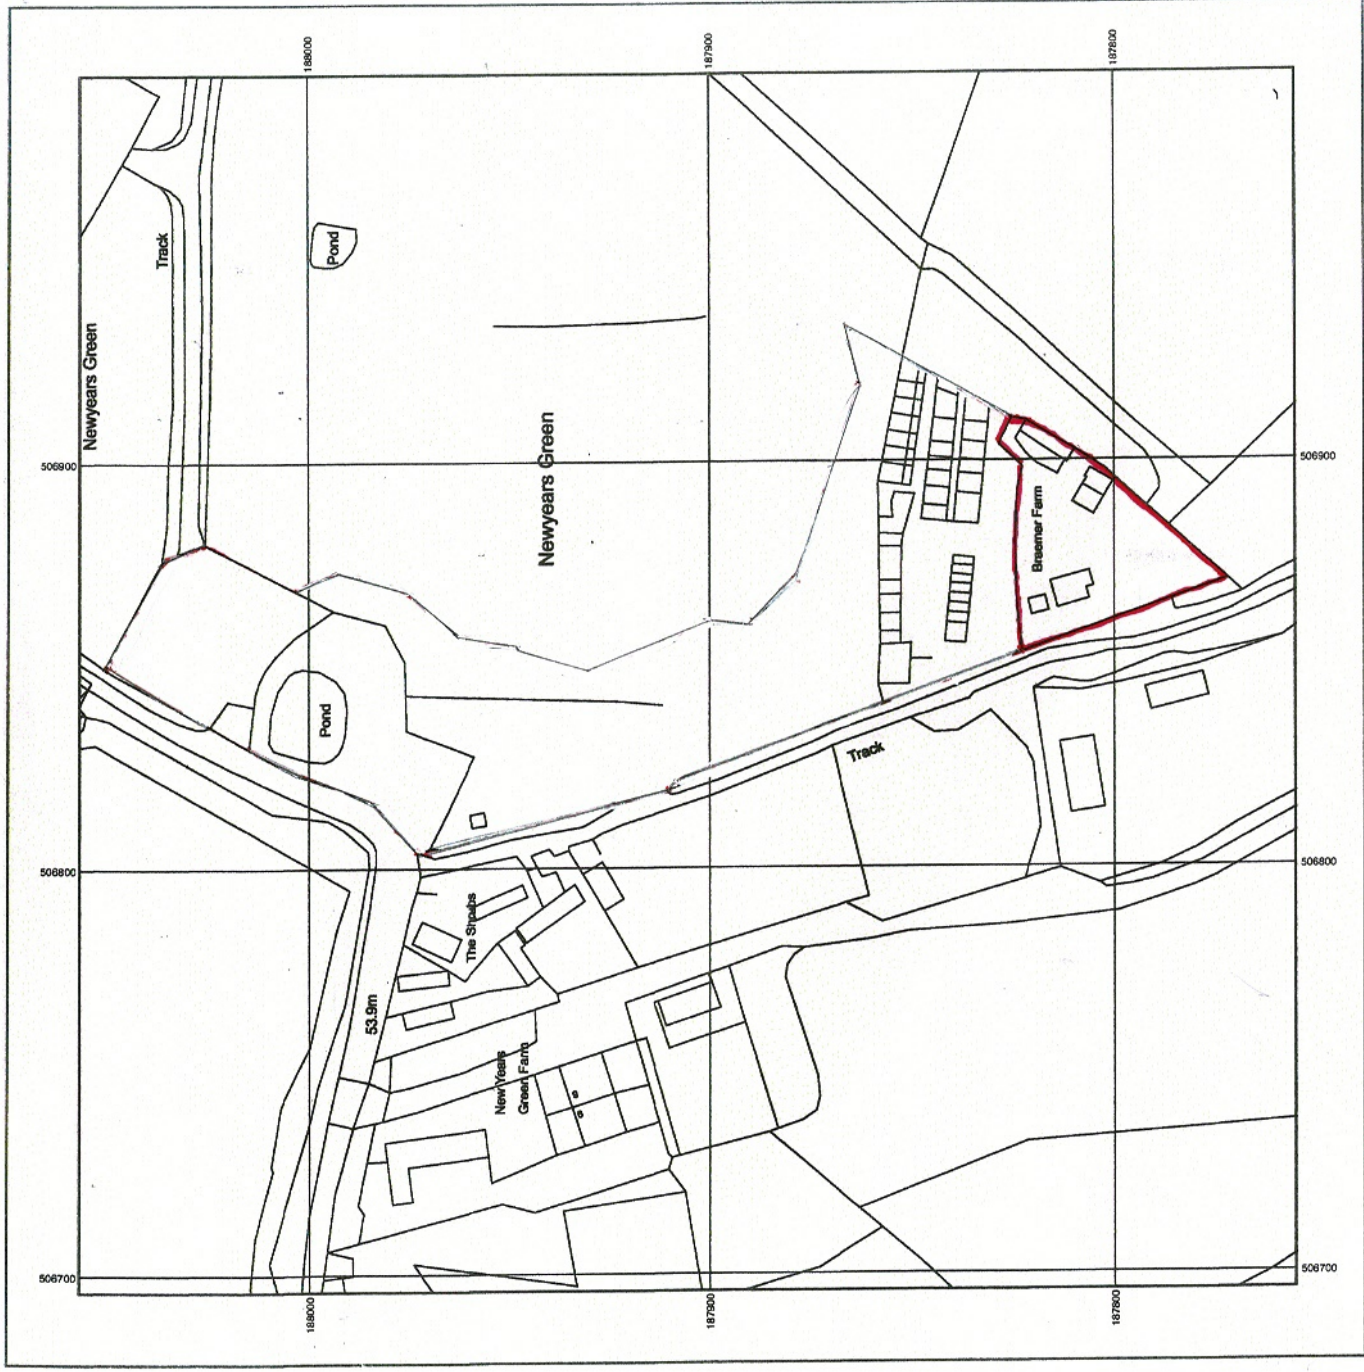

TEKTON DPW
Architects & Designers

12 STATION ROAD LONDON W7 3JE

Tel : 0208 840 7300

Email : tekton.dpw@btconnect.com

Site

POND FARM BUNGLOW, NEW YEARS GREEN LANE,
HAREFIELD, UB9 6LX.

Drawing Title

LOCATION PLAN

Scale

1:1250

Date

DEC. 2023

Drawing No.

Revision

23/529/LP/01

SITE PHOTOGRAPHS
FOR
MEASURE SURVEY OF EXISTING HOUSE
AT
POND FARM BUNGALOW, NEW YEARS GREEN LANE, HAREFIELD, UB9 6LX.

TEKTON DPW
Architects & Designers

Address : 12 Station Road, London W7 3JE
TEL : 020 8840 7300
FAX : 020 8840 7307
Email : tekon.dpw@btconnect.com
Registered in England No. 03728986

Date: DECEMBER 2023
Ref : 23/539/S.Photo



TEKTON DPW

Architects & Designers

12 STATION ROAD LONDON W7 3JE

Tel : 0208 840 7300
Email : tekton.dpw@btconnect.com

Site

POND FARM BUNGLOW, NEW YEARS GREEN LANE,
HAREFIELD, UB9 6LX.

Drawing Title

SITE PHOTOGRAPHS

Scale

Date

NTS

DEC. 2023

Drawing No.

Revision

23/529/PH/01



TEKTON DPW

Architects & Designers

12 STATION ROAD LONDON W7 3JE

Tel : 0208 840 7300

Email : tekton.dpw@btconnect.com

Site

POND FARM BUNGLOW, NEW YEARS GREEN LANE,
HAREFIELD, UB9 6LX.

Drawing Title

SITE PHOTOGRAPHS

Scale

Date

NTS

DEC. 2023

Drawing No.

Revision

23/529/PH/02

SITE PLAN - 1:200 @ A3

FOR

MEASURE SURVEY OF EXISTING HOUSE


AT

POOD FARM BUNGALOW, NEW YEARS GREEN LANE, HAREFIELD, UB9 6LX.

TEKTON DPW
Architects & Designers

Address : 12 Station Road, London W7 3JE
TEL : 020 8840 7300
FAX : 020 8840 7307
Email : tekon.dpw@btconnect.com
Registered in England No. 03728986

Date : DECEMBER 2023
Ref : 23/539/SP.Dwgs

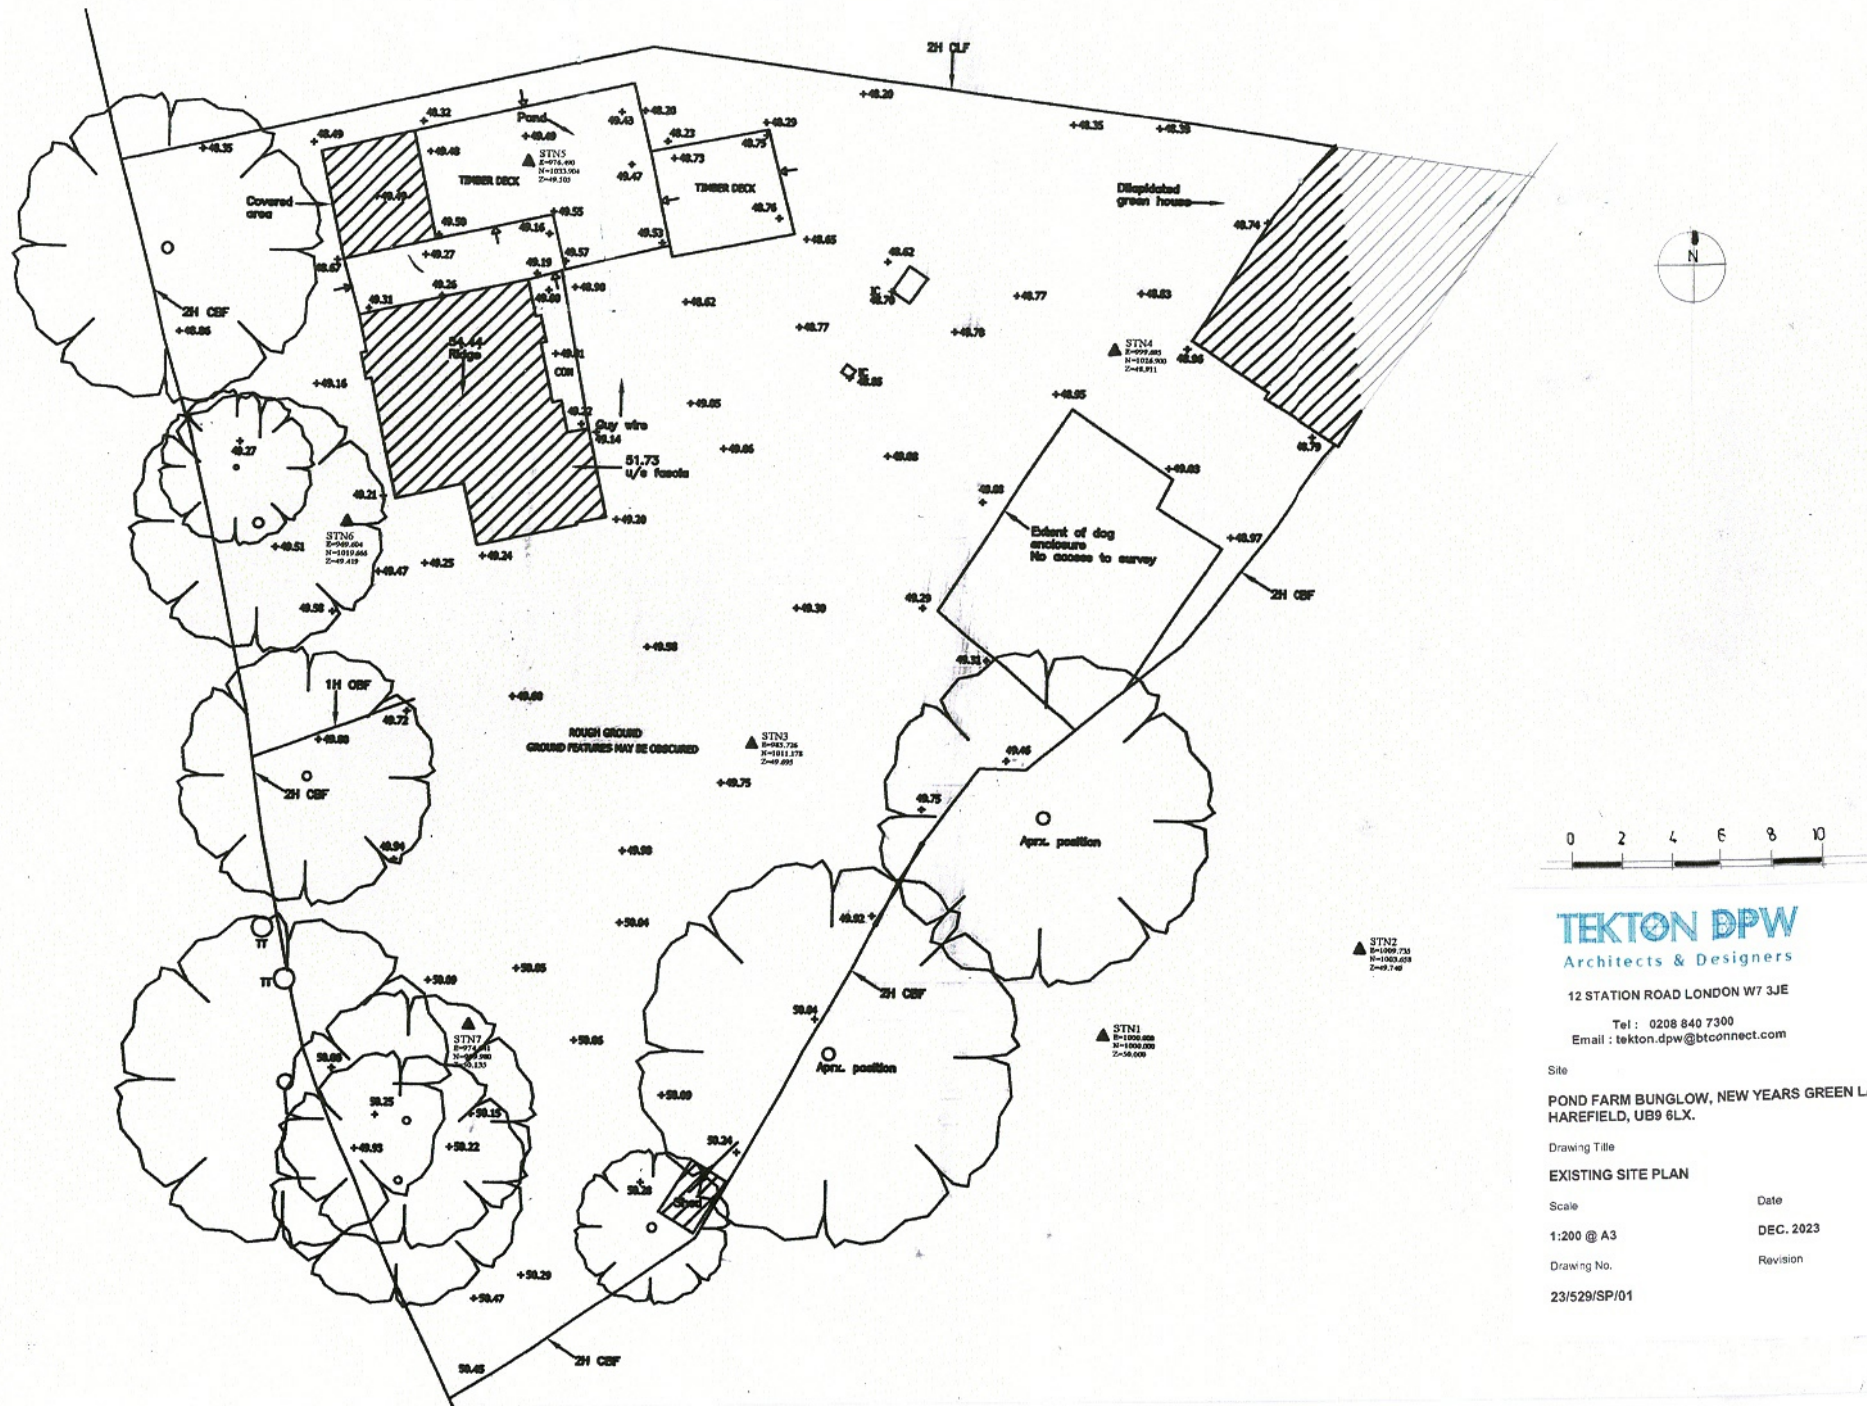

TEKTON BPW
Architects & Designers

12 STATION ROAD LONDON W7 3JE

Tel: 0208 840 7300
Email: tekton.dpw@btconnect.com

Site

POND FARM BUNGLOW, NEW YEARS GREEN LANE,
HAREFIELD, UB9 6LX.

Drawing Title

EXISTING SITE PLAN

Scale

1:200 @ A3

Drawing No.

23/529/SP/01

Date

DEC. 2023


Revision

EXISTING DRAWINGS - 1:50 @ A3
FOR
MEASURE SURVEY OF EXISTING HOUSE
AT
POND FARM BUNGALOW, NEW YEARS GREEN LANE, HAREFIELD, UB9 6LX.

TEKTON DPW
Architects & Designers

Address : 12 Station Road, London W7 3JE
TEL : 020 8840 7300
FAX : 020 8840 7307
Email : tekon.dpw@btconnect.com
Registered in England No. 03728986

Date: DECEMBER 2023
Ref : 23/539/EX.Dwgs

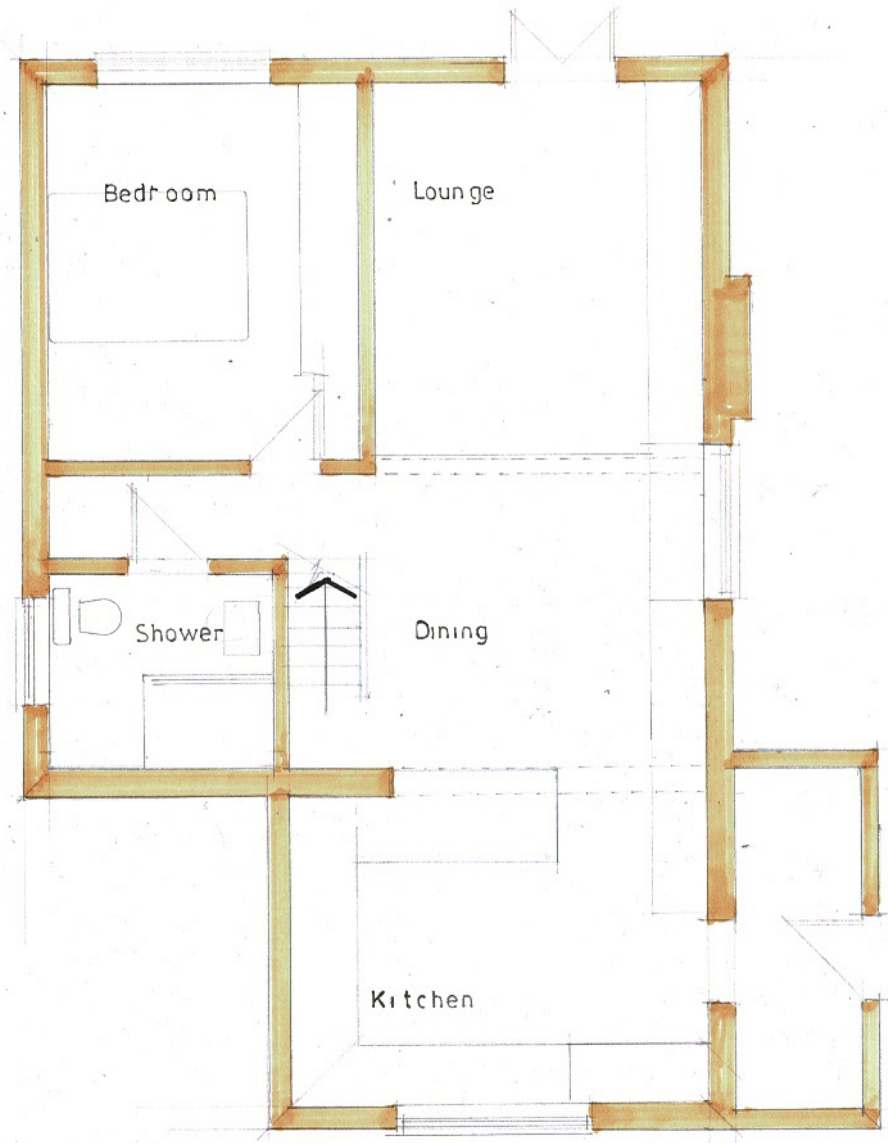

TEKTON DPW
Architects & Designers

12 STATION ROAD LONDON W7 3JE

Tel : 0208 840 7300
Email : tekton.dpw@btconnect.com

Site

POND FARM BUNGLOW, NEW YEARS GREEN LANE,
HAREFIELD, UB9 6LX.

Drawing Title

EXISTING GROUND FLOOR PLAN

Scale

1:50 @ A3


Drawing No.

23/529/EX/01

Date

DEC. 2023

Revision

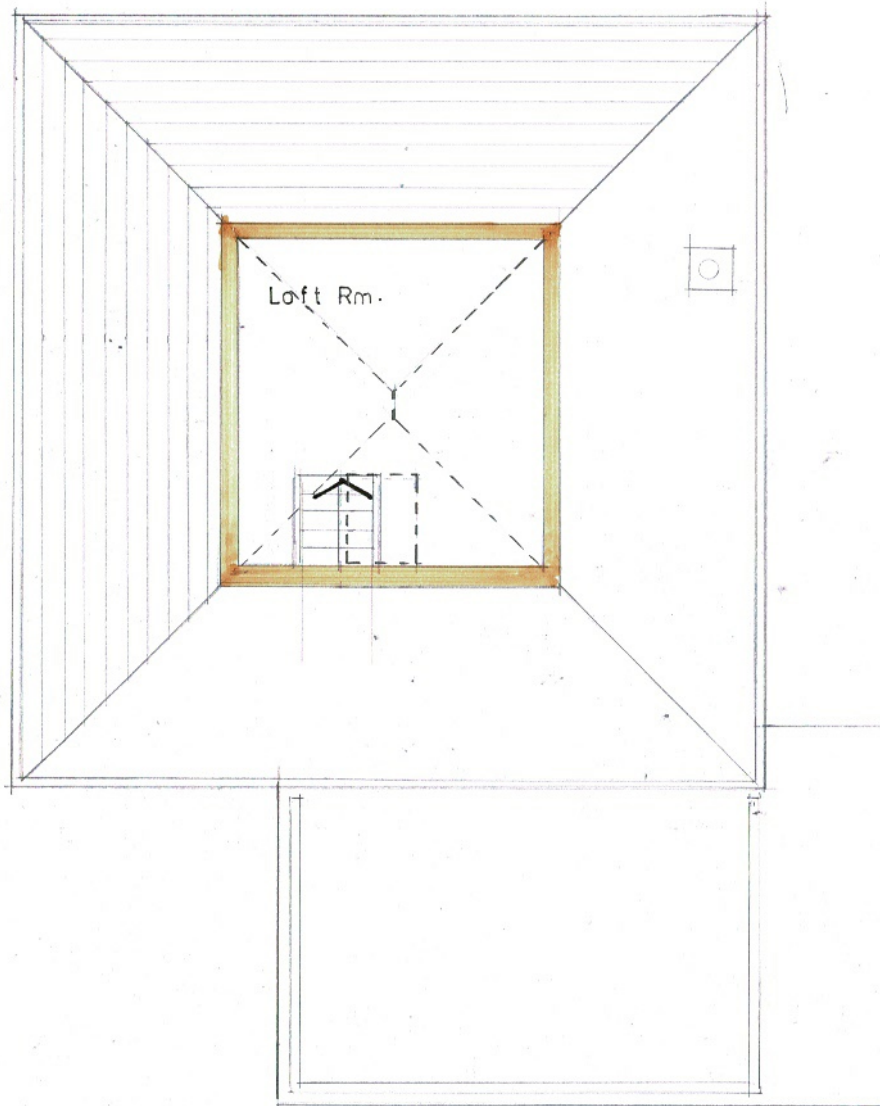

TEKTON DPW
Architects & Designers

12 STATION ROAD LONDON W7 3JE

Tel: 0208 840 7300
Email: tekton.dpw@btconnect.com

Site

POND FARM BUNGLOW, NEW YEARS GREEN LANE,
HAREFIELD, UB9 6LX.

Drawing Title

EXISTING FIRST FLOOR PLAN

Scale Date


1:50 @ A3

DEC. 2023

Drawing No.

Revision

23/529/EX/02

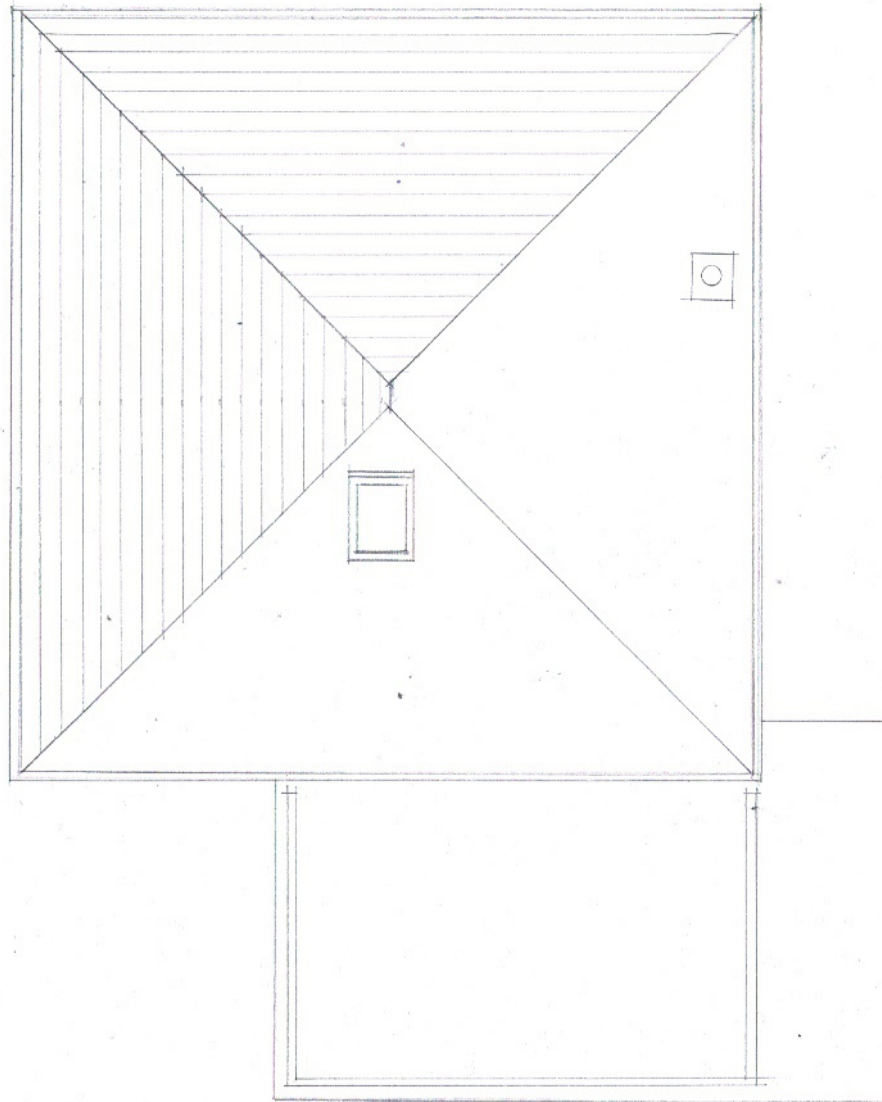

TEKTON DPW
Architects & Designers

12 STATION ROAD LONDON W7 3JE

Tel : 0208 840 7300
Email : tekton.dpw@btconnect.com

Site

POND FARM BUNGLOW, NEW YEARS GREEN LANE,
HAREFIELD, UB9 6LX.

Drawing Title

EXISTING ROOF PLAN

Scale

1:50 @ A3

Drawing No.

23/529/EX/03

Date

DEC. 2023

Revision



TEKTON DPW
Architects & Designers

12 STATION ROAD LONDON W7 3JE

Tel : 0208 840 7300
Email : tektion.dpw@btconnect.com

Site

POND FARM BUNGLOW, NEW YEARS GREEN LANE,
HAREFIELD, UB9 6LX.

Drawing Title

EXISTING SOUTH ELEVATION

Scale

1:50 @ A3



Drawing No.

23/529/EX/04

Date

DEC. 2023

Revision

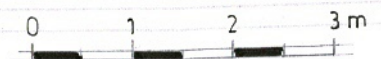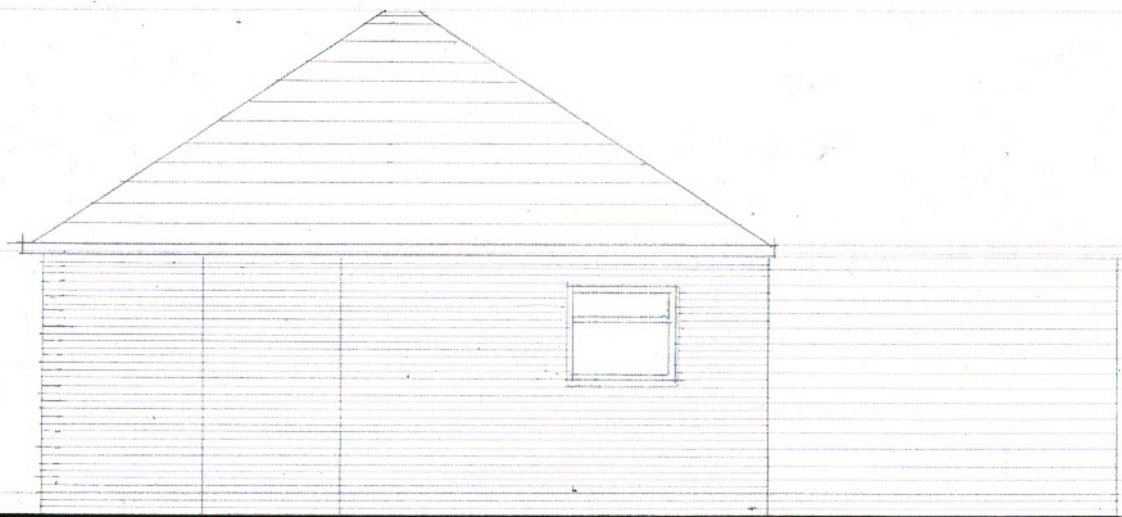

TEKTON DPW
Architects & Designers

12 STATION ROAD LONDON W7 3JE

Tel : 0208 840 7300
Email : tekton.dpw@btconnect.com

Site

POND FARM BUNGLOW, NEW YEARS GREEN LANE,
HAREFIELD, UB9 6LX.

Drawing Title

EXISTING WEST ELEVATION

Scale

1:50 @ A3



Drawing No.

23/527/EX/05

Date

DEC. 2023

Revision

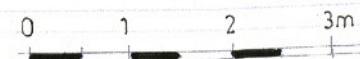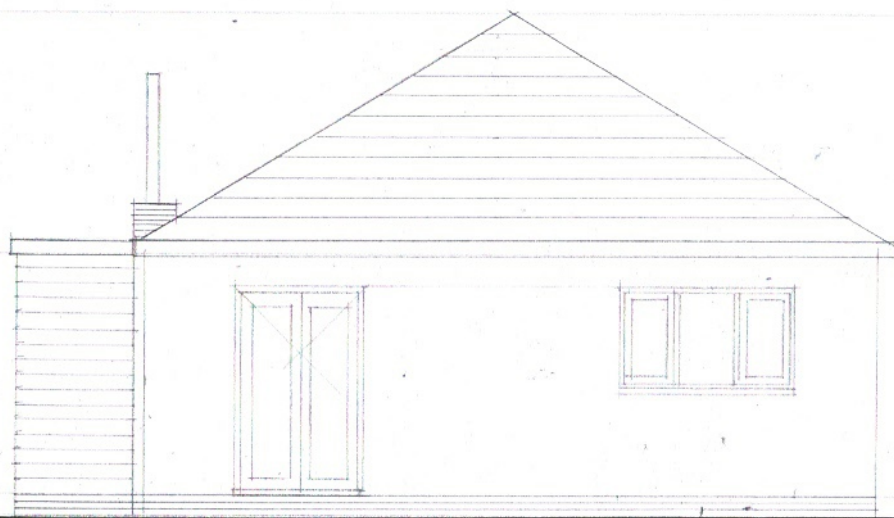

TEKTON DPW
Architects & Designers

12 STATION ROAD LONDON W7 3JE

Tel : 0208 840 7300

Email : tekton.dpw@btconnect.com

Site

POND FARM BUNGLOW, NEW YEARS GREEN LANE,
HAREFIELD, UB9 6LX.

Drawing Title

EXISTING NORTH ELEVATION

Scale

1:50 @ A3



Drawing No.

23/527/EX/06

Date

DEC. 2023

Revision

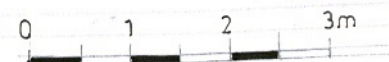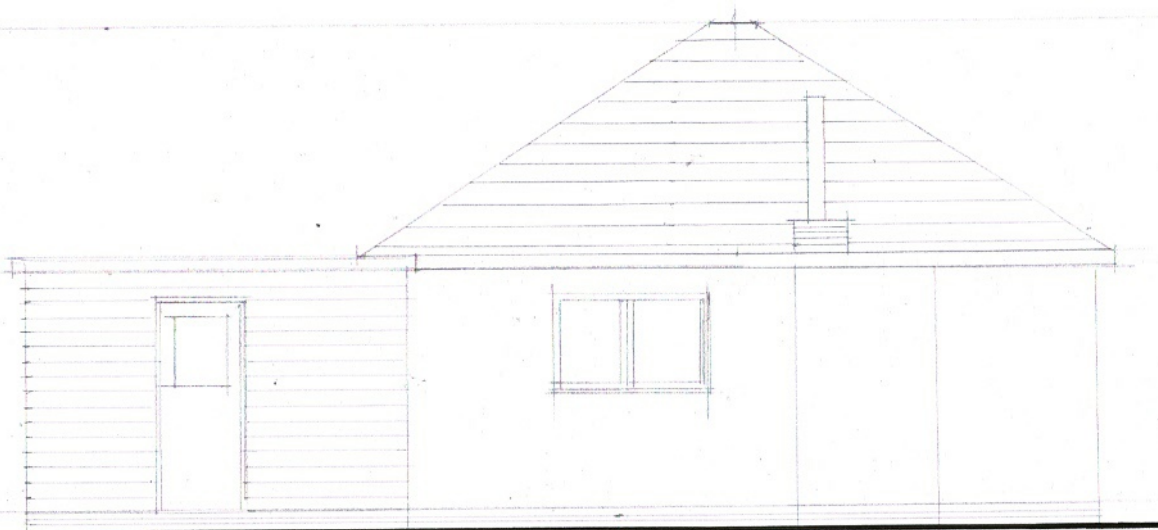

TEKTON DPW
Architects & Designers

12 STATION ROAD LONDON W7 3JE

Tel : 0208 840 7300
Email : tekton.dpw@btconnect.com

Site

POND FARM BUNGLOW, NEW YEARS GREEN LANE,
HAREFIELD, UB9 6LX.

Drawing Title

EXISTING EAST ELEVATION

Scale

1:50 @ A3

Drawing No.

23/527/EX/07

Date

DEC. 2023

Revision