




(No. 27)

Rear Elevation


(No. 25)

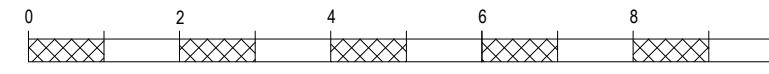


SCALE BAR - A3 @ 1 : 100.

1. ALL FINISHES TO MATCH EXISTING.
2. WALLS TO BE BUILT UP TO MATCH EXISTING.
3. ALL NEW DOORS/ WINDOWS TO MATCH EXISTING.
4. FLAT ROOF OVER PROPOSED EXTENSION.
5. RENDER FINISH TO MATCH EXISTING.


**NOTE:**  
ALL MATERIALS TO BE USED IN  
ANY EXTERIOR WORK SHALL BE  
SIMILAR APPEARANCE TO THOSE  
USED IN THE CONSTRUCTION OF  
THE EXTERIORS OF THE EXISTING  
DWELLING HOUSE.

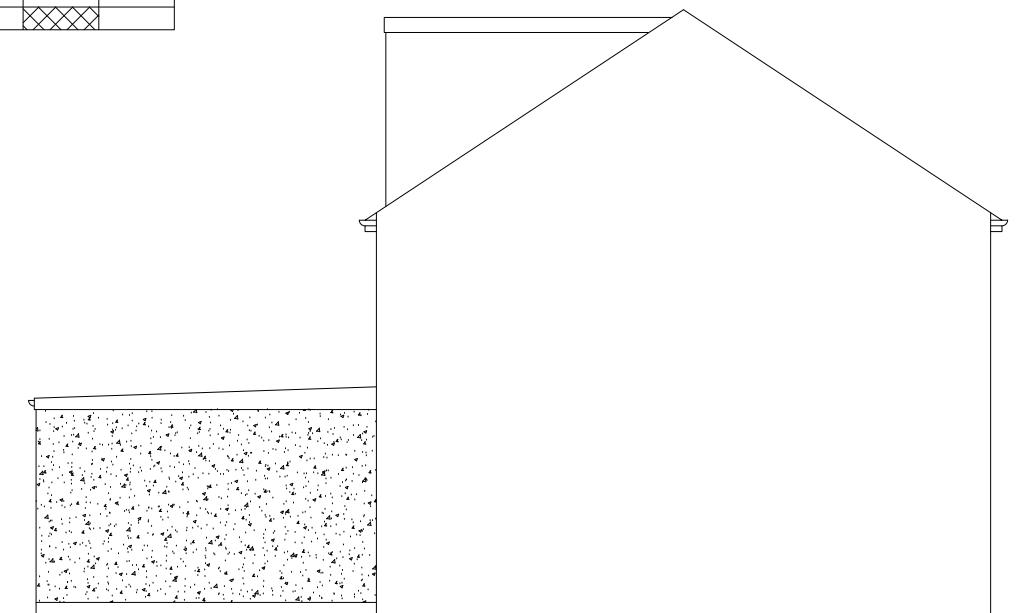


Side Elevation  
(No. 27)

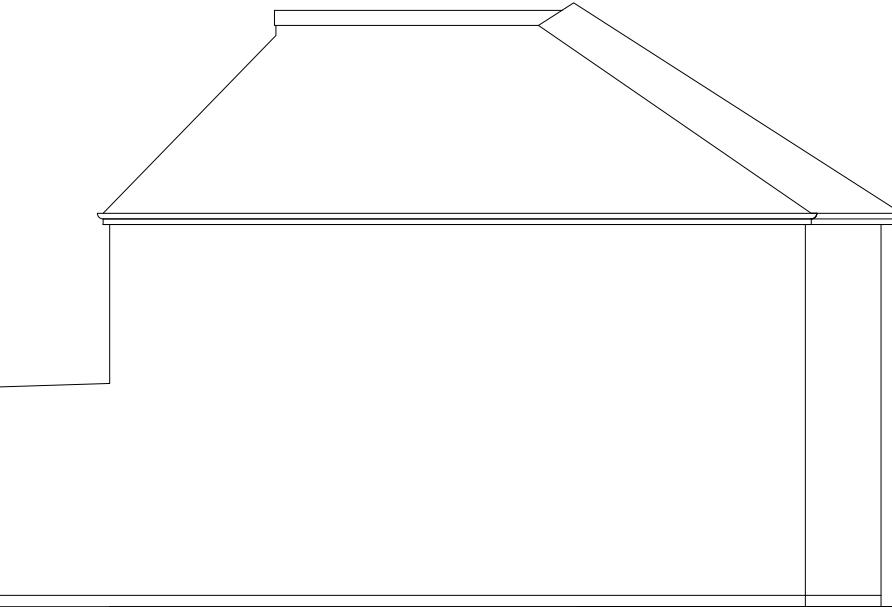

Side Elevation  
(No. 25)

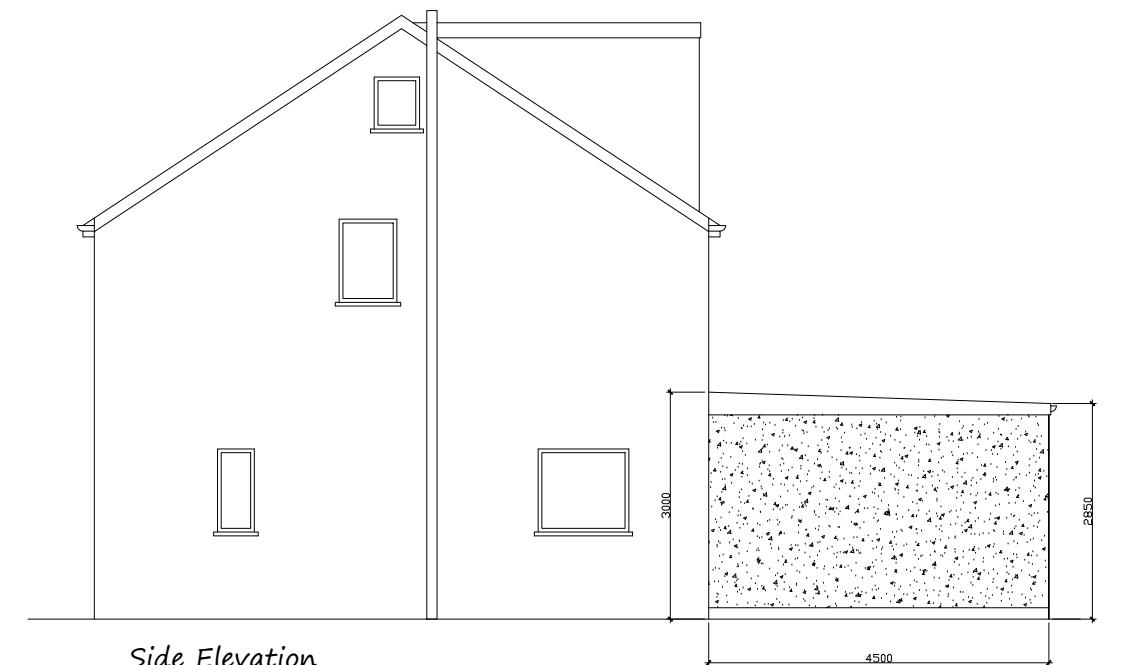

Side Elevation  
(No. 27)

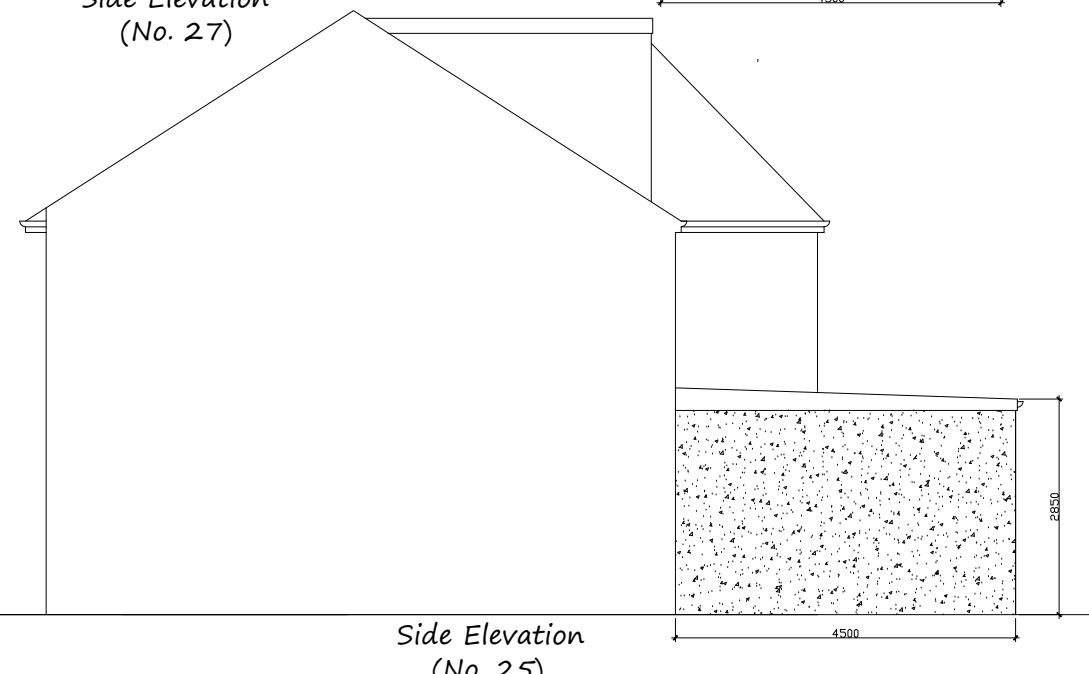

Side Elevation  
(No. 25)

REVISION: B 01.06.24	Council Comments
REVISION: A 20.02.24	Council Comments
PROJECT:	25 & 27 Yeadings Gardens Hayes, UB4 0DN
DRAWING:	Existing Elevations (No 25)
SCALE:	1:100 @A3
DATE:	DEC 2023
PAGE NO:	JOINT I/P/E
STATUS:	PLANNING DRAWINGS
	
All dimensions to be checked on site prior to CONSTRUCTION.	