


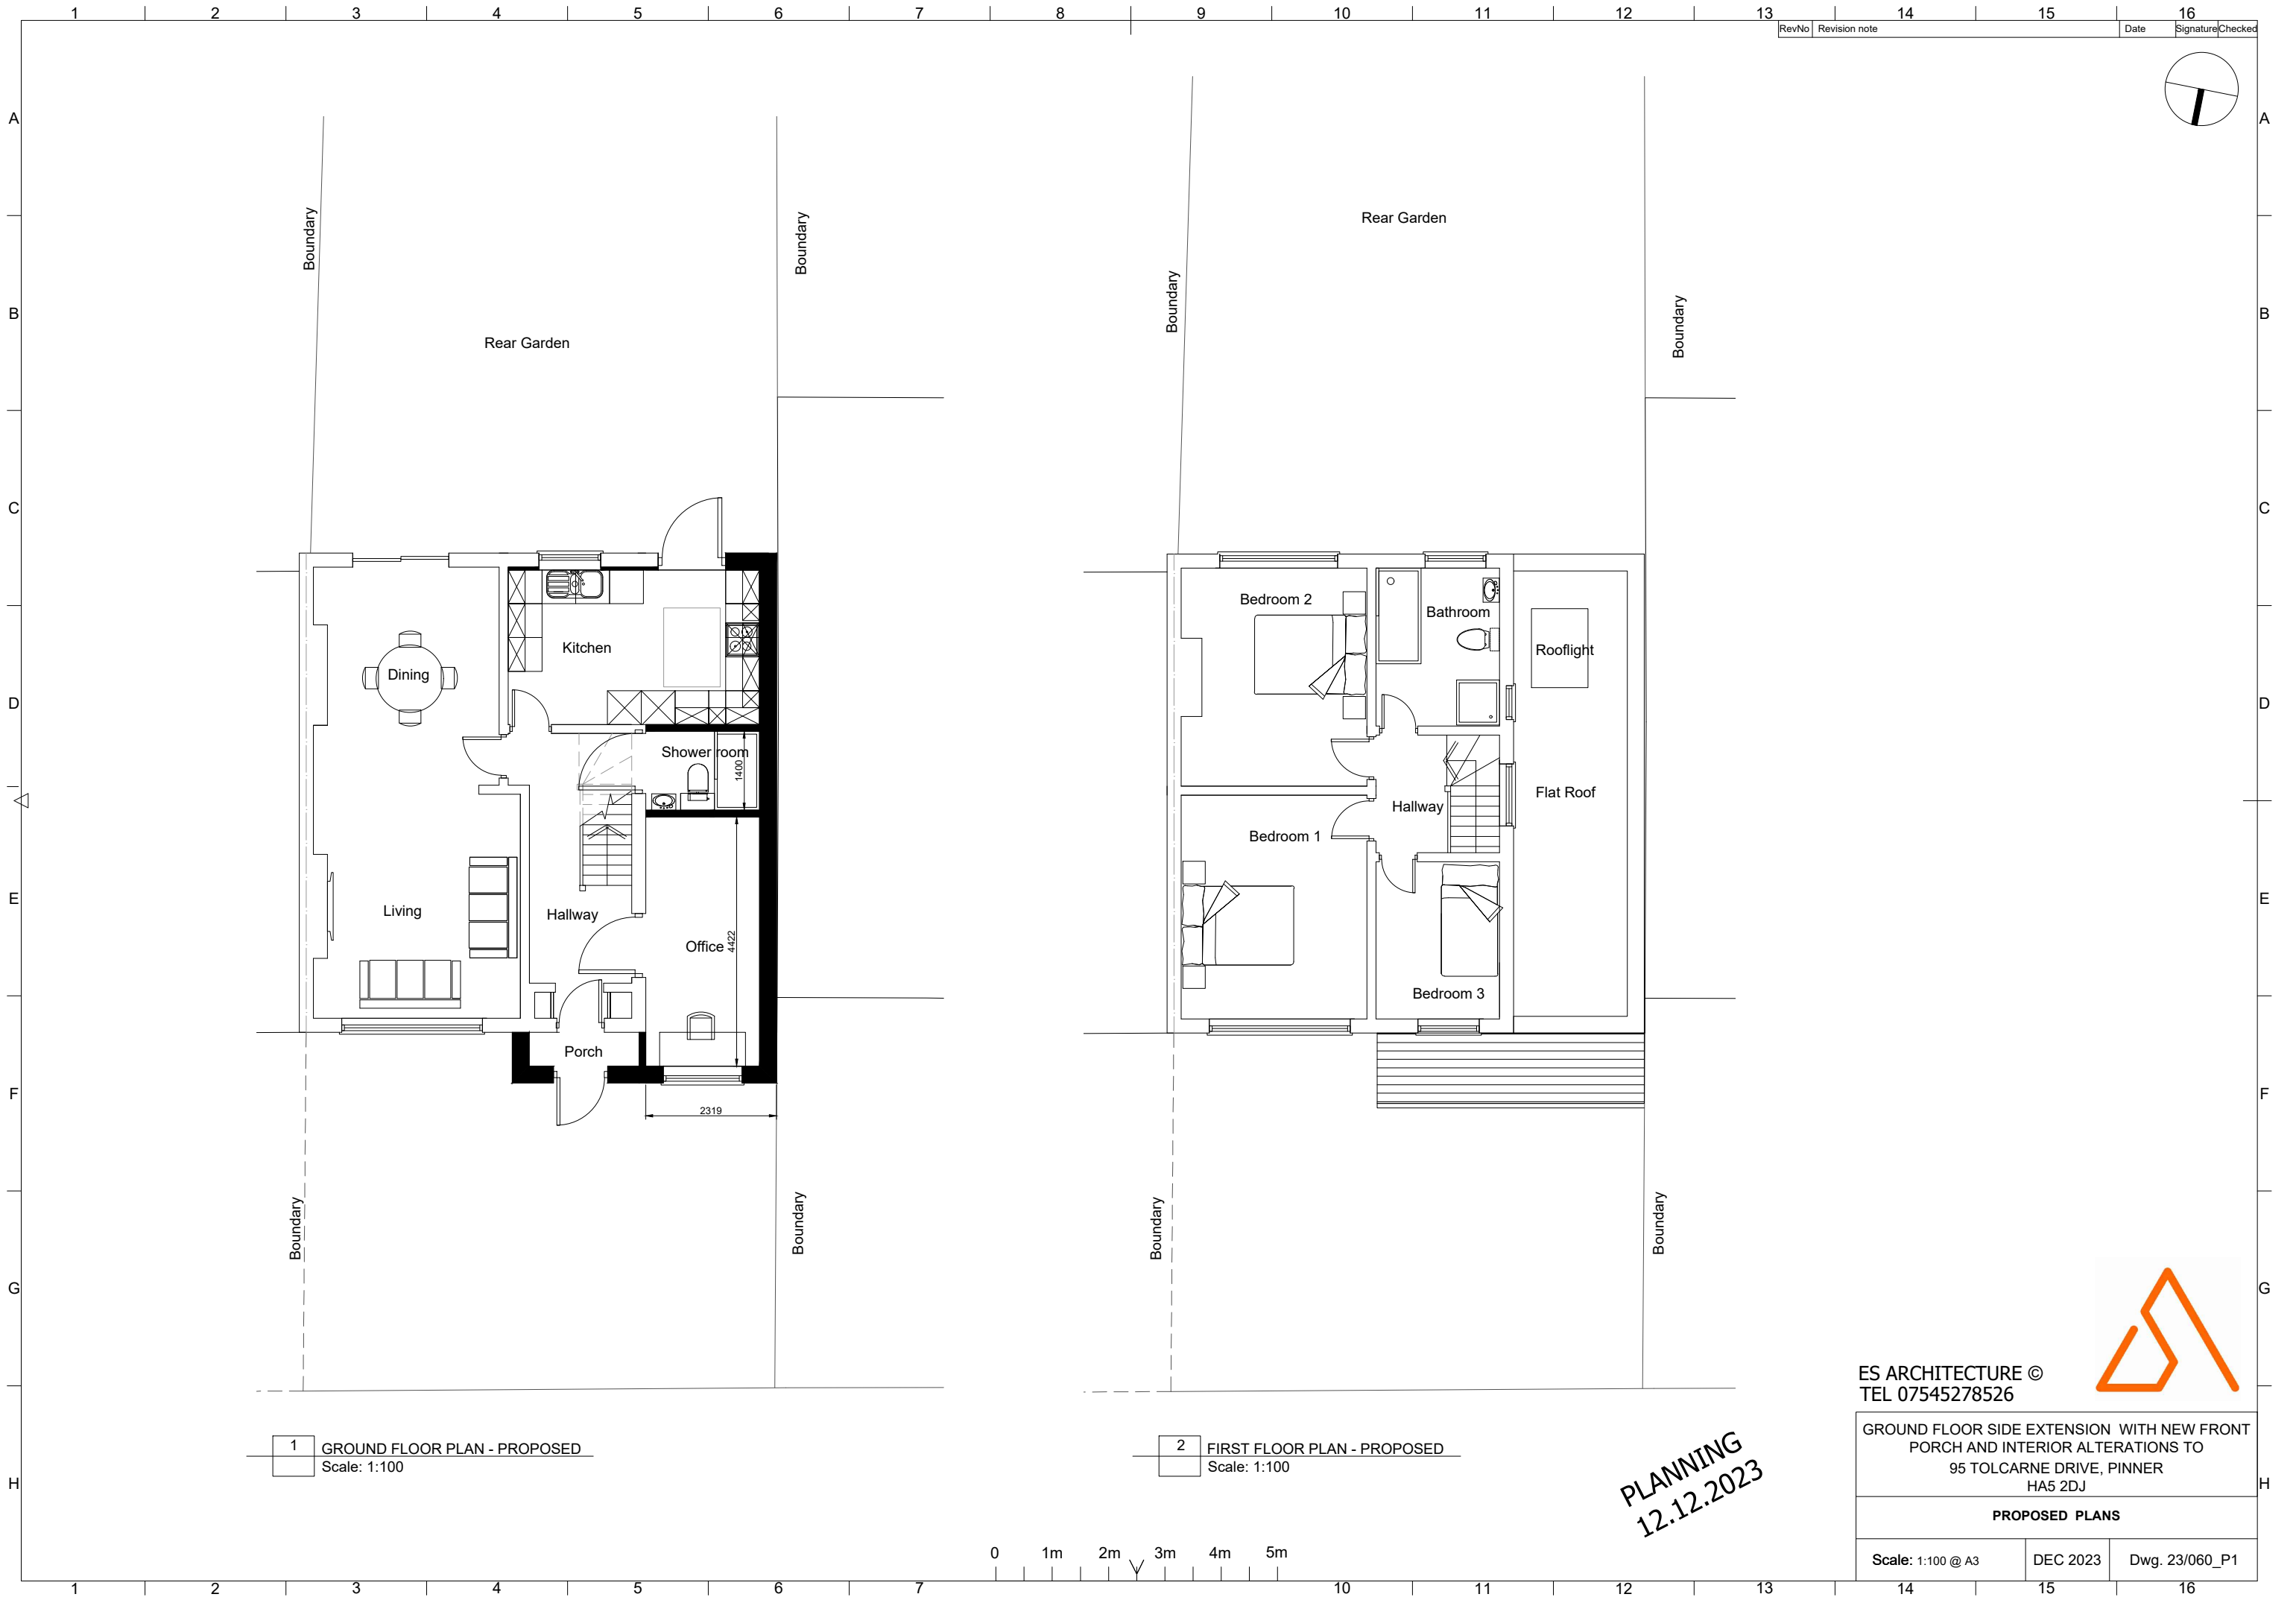

PLANNING
12.12.2023