




1

FRONT ELEVATION - PROPOSED

Scale: 1:100

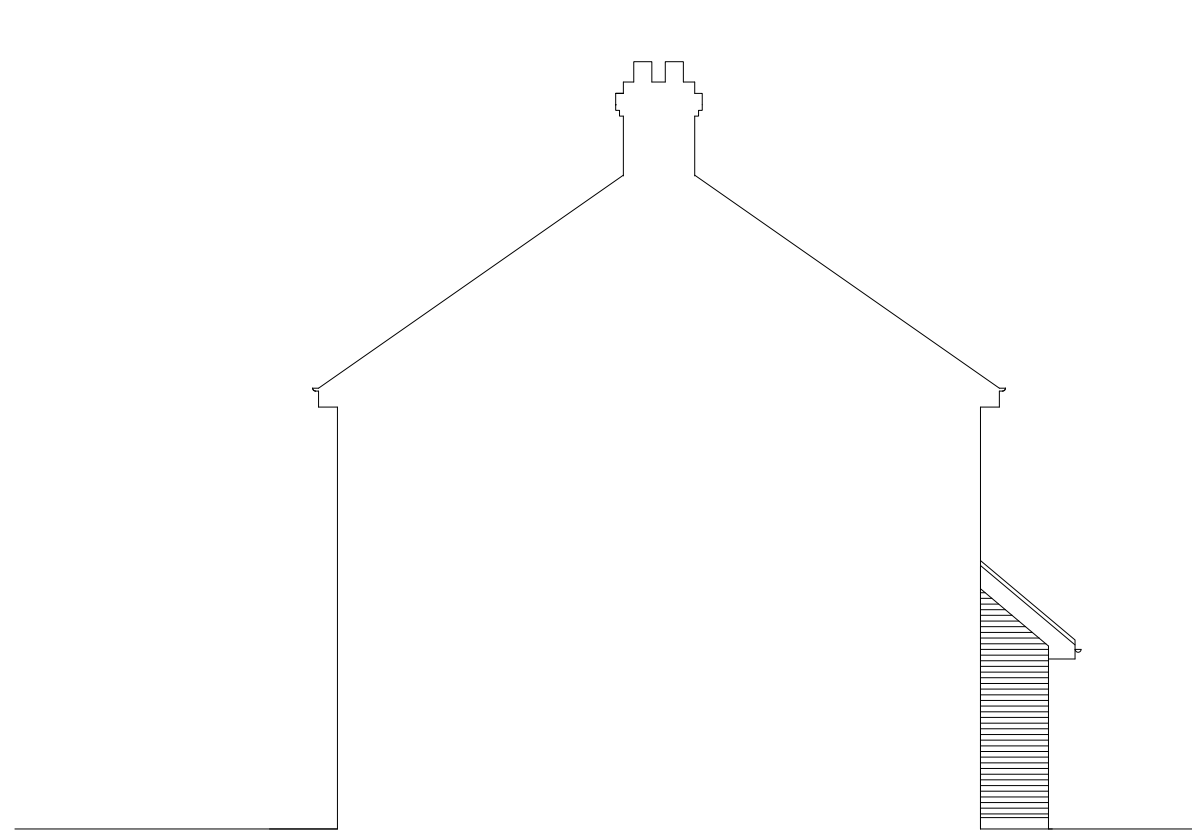

2

SIDE ELEVATION - PROPOSED


Scale: 1:100



3

REAR ELEVATION - PROPOSED

Scale: 1:100

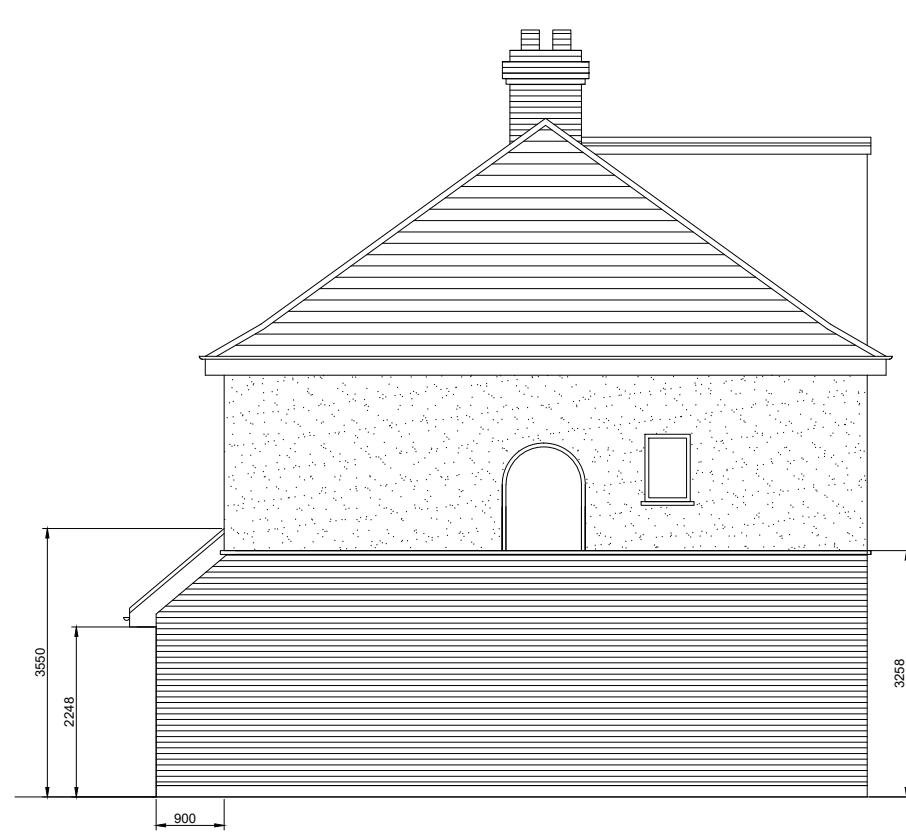

4

SIDE ELEVATION - PROPOSED

Scale: 1:100

PLANNING
12.12.2023

ES ARCHITECTURE ©
TEL 07545278526

GROUND FLOOR SIDE EXTENSION AND INTERIOR
ALTERATIONS TO
95 TOLCARNE DRIVE, PINNER
HA5 2DJ

PROPOSED ELEVATIONS

Scale: 1:100 @ A3	DEC 2023	Dwg. 23/060_P3
-------------------	----------	----------------

