




1 FRONT ELEVATION - EXISTING
Scale: 1:100

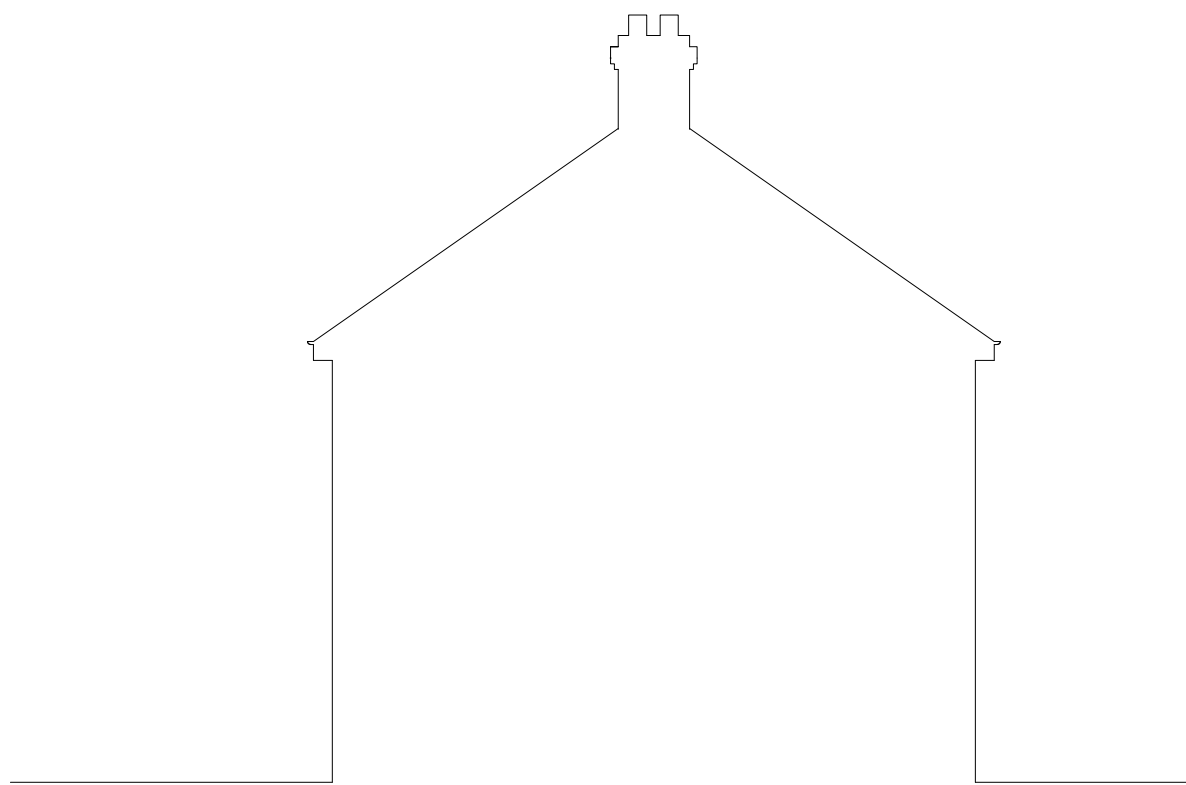

2 SIDE ELEVATION - EXISTING
Scale: 1:100



3 REAR ELEVATION - EXISTING
Scale: 1:100



4 SIDE ELEVATION - EXISTING
Scale: 1:100

PLANNING
12.12.2023

ES ARCHITECTURE ©
TEL 07545278526

GROUND FLOOR SIDE EXTENSION AND INTERIOR
ALTERATIONS TO
95 TOLCARNE DRIVE, PINNER
HA5 2DJ

EXISTING ELEVATIONS

Scale: 1:100 @ A3

DEC 2023

Dwg. 23/060_S4



0 1m 2m 3m 4m 5m