



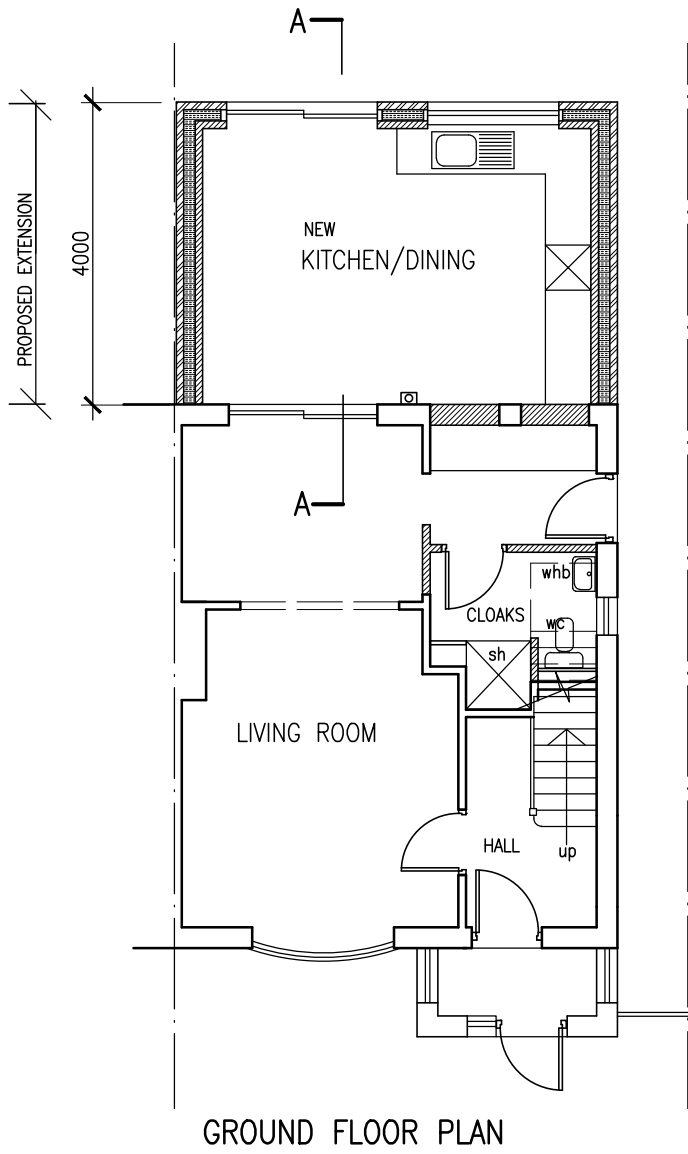


GROUND FLOOR PLAN

PROPOSED

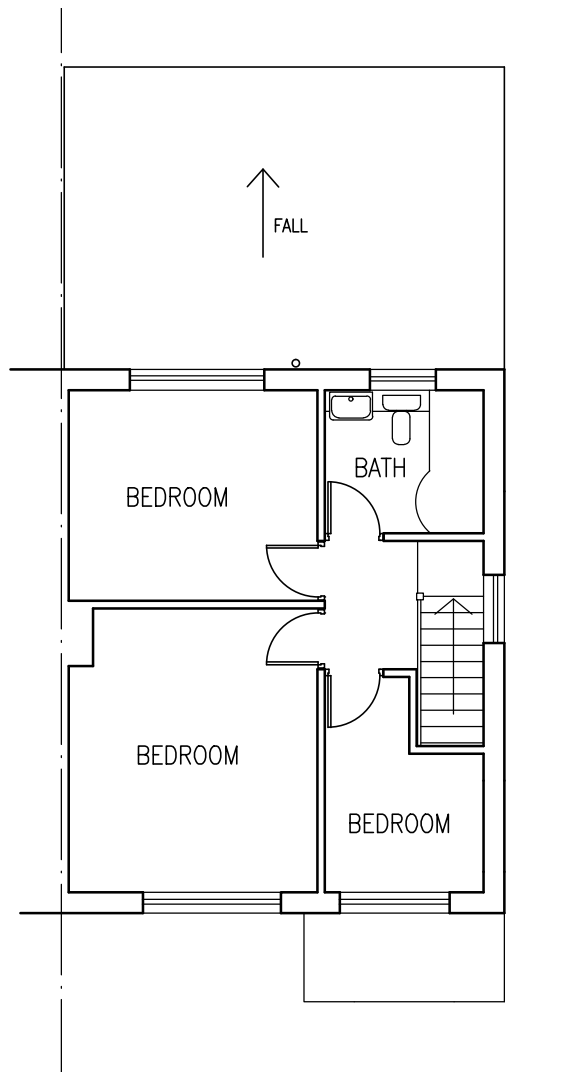


FIRST FLOOR PLAN

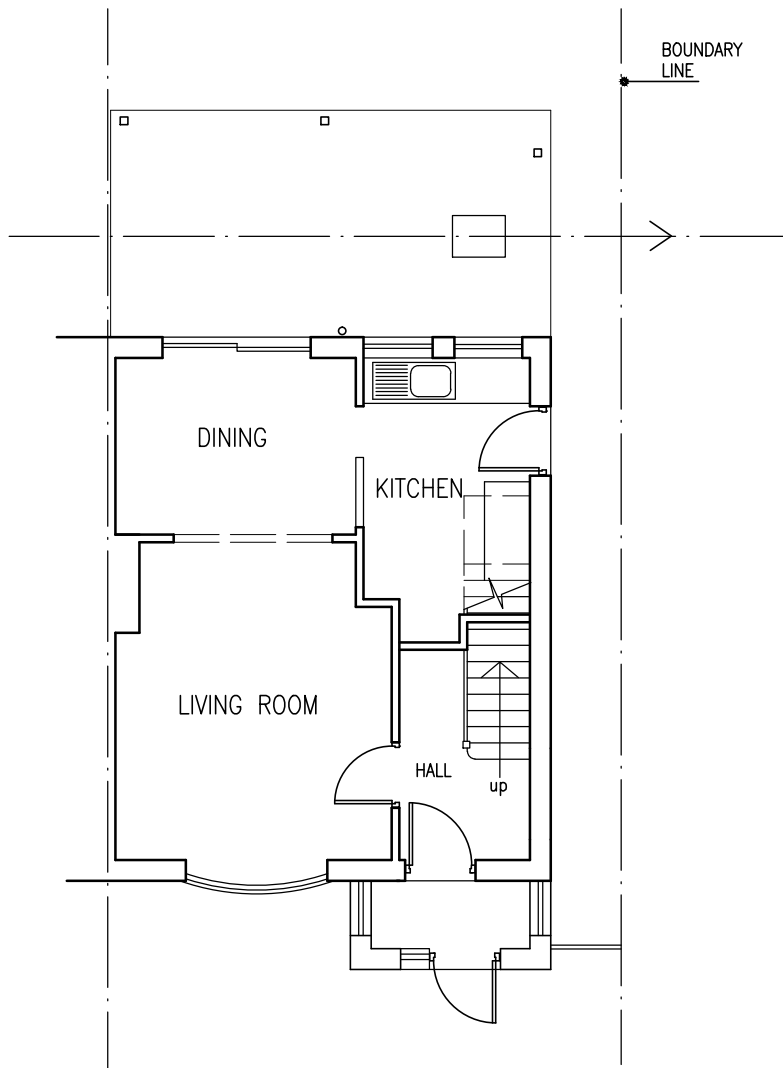


GROUND FLOOR PLAN

EXISTING

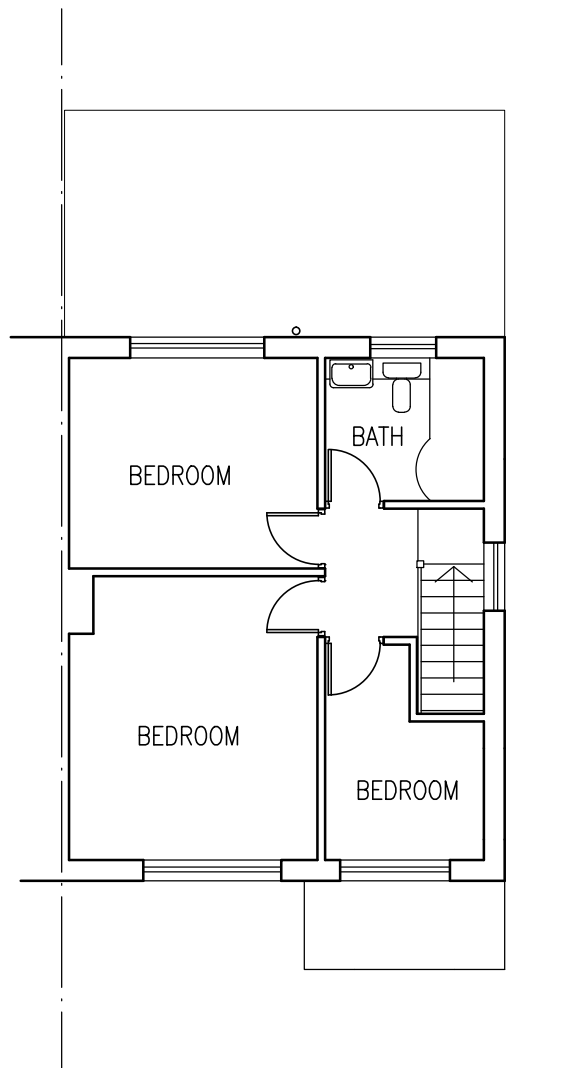

FIRST FLOOR PLAN

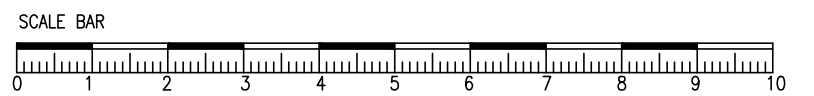

Project  
PROPOSED REAR SINGLE STOREY EXTENSION  
TO 35 COMMONWEALTH AVENUE HAYES UB3 2PN

Drawing  
PLANS

Scale  
1/100 @ A3

Date  
JAN.2024  
Drawn

Drawing No.  
L/611/01-35