




PROPOSED GROUND FLOOR PLAN  
1:100

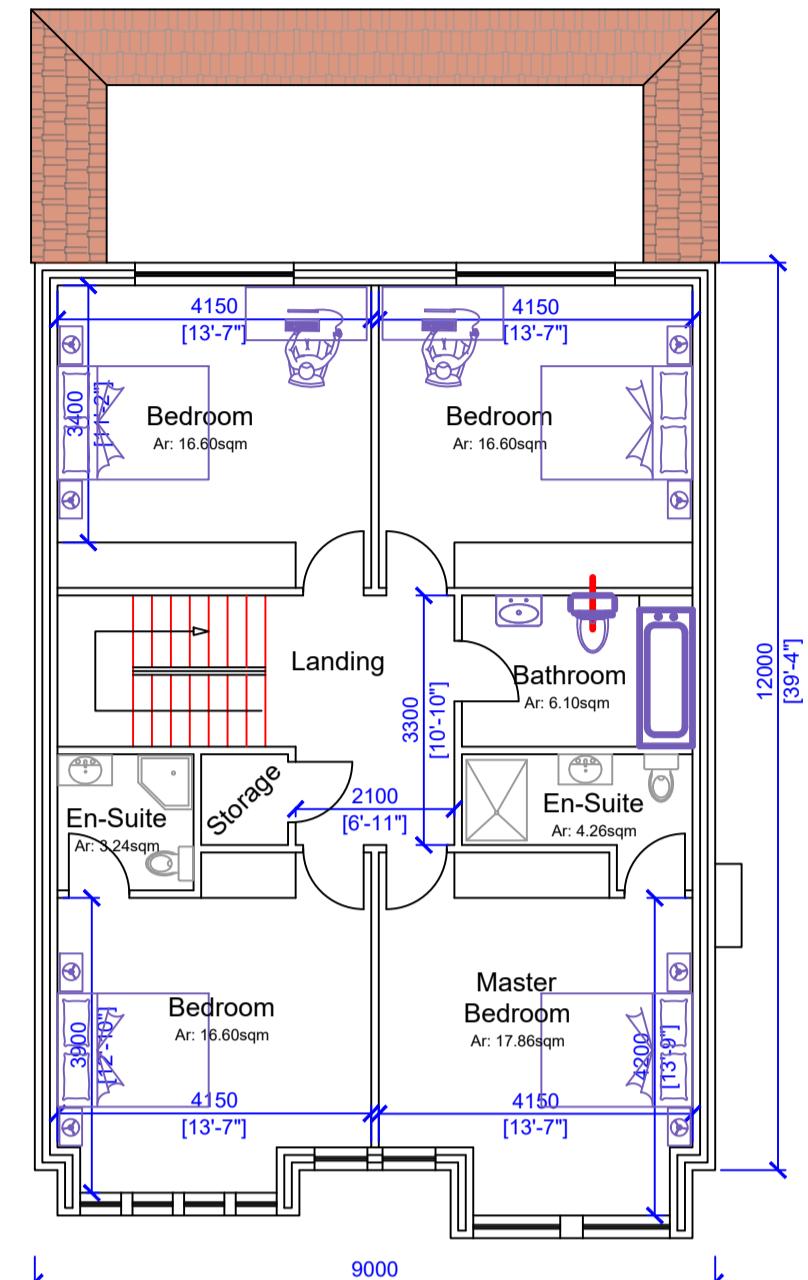


PROPOSED FIRST FLOOR PLAN  
1:100

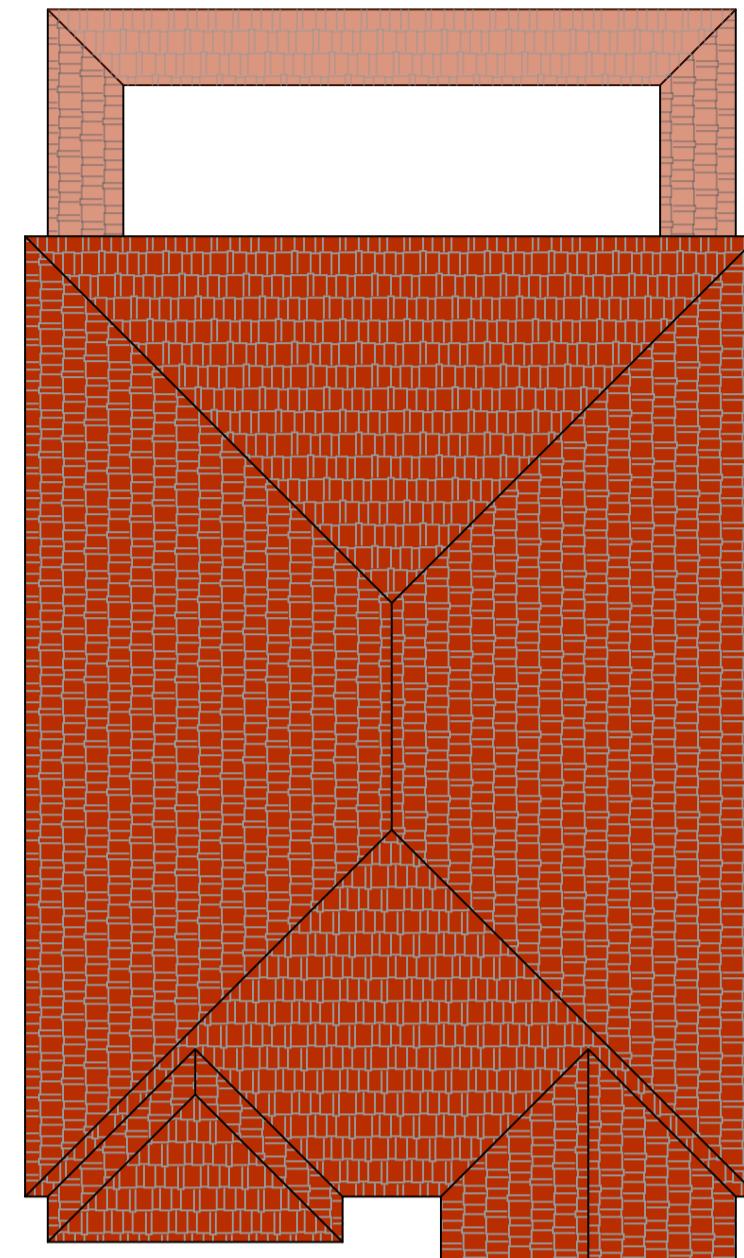


PROPOSED ROOF PLAN  
1:100

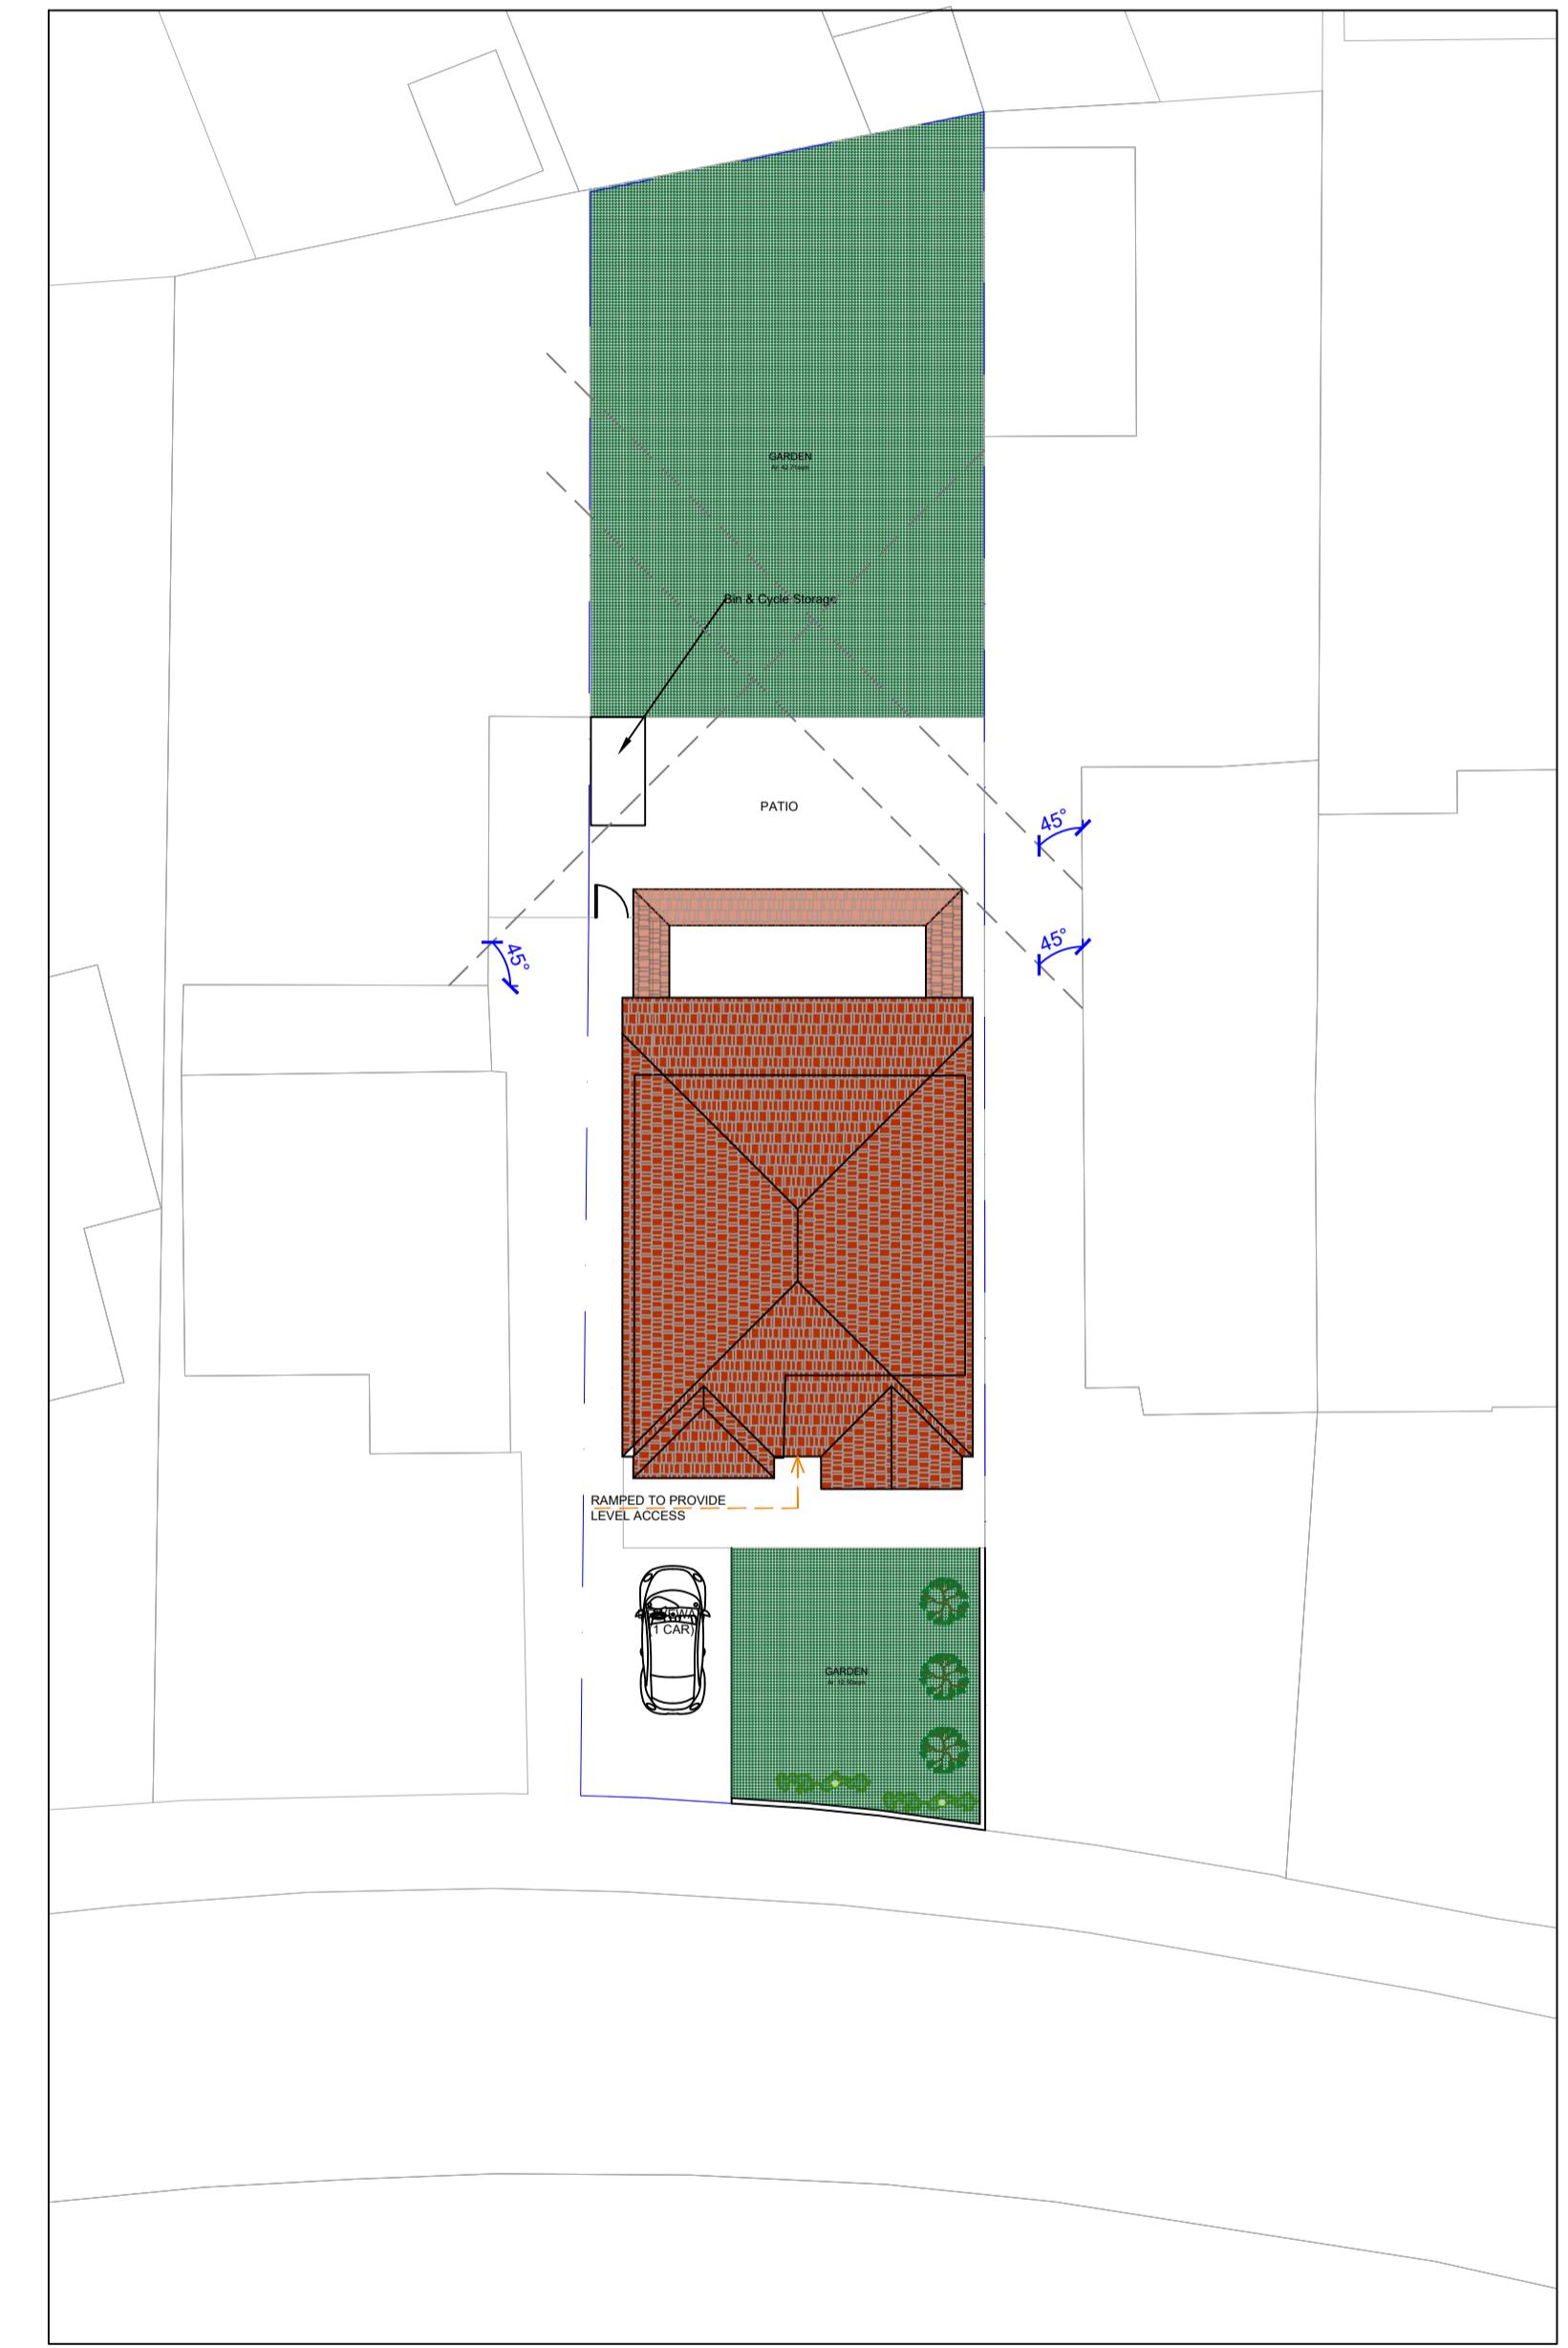

PROPOSED SITE PLAN  
1:200

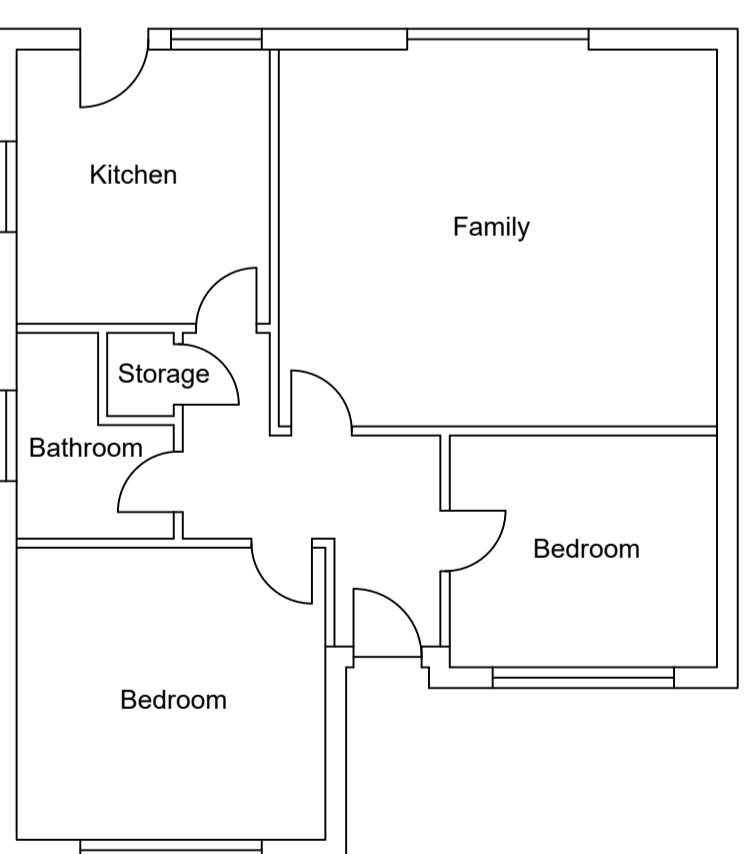

EXISTING GROUND FLOOR PLAN  
1:100

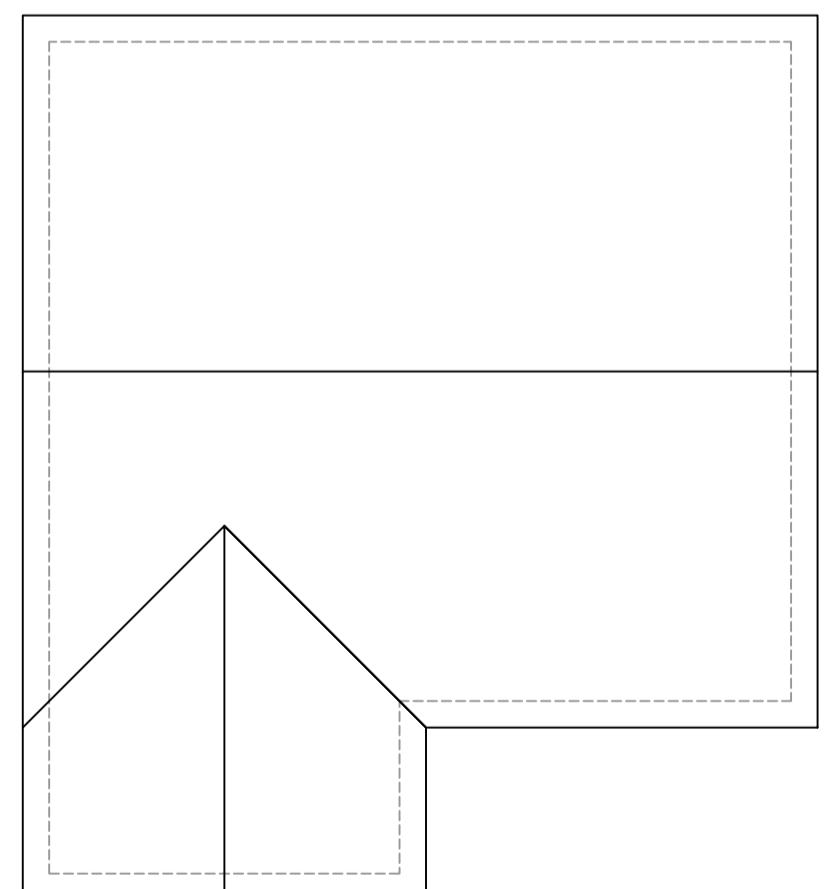

EXISTING ROOF PLAN  
1:100

0 1m 2 3 4 5 6 7 8 9 10m

SCALE BAR 1:100