


The Proposed works will comply with Policy D12a of the London Plan

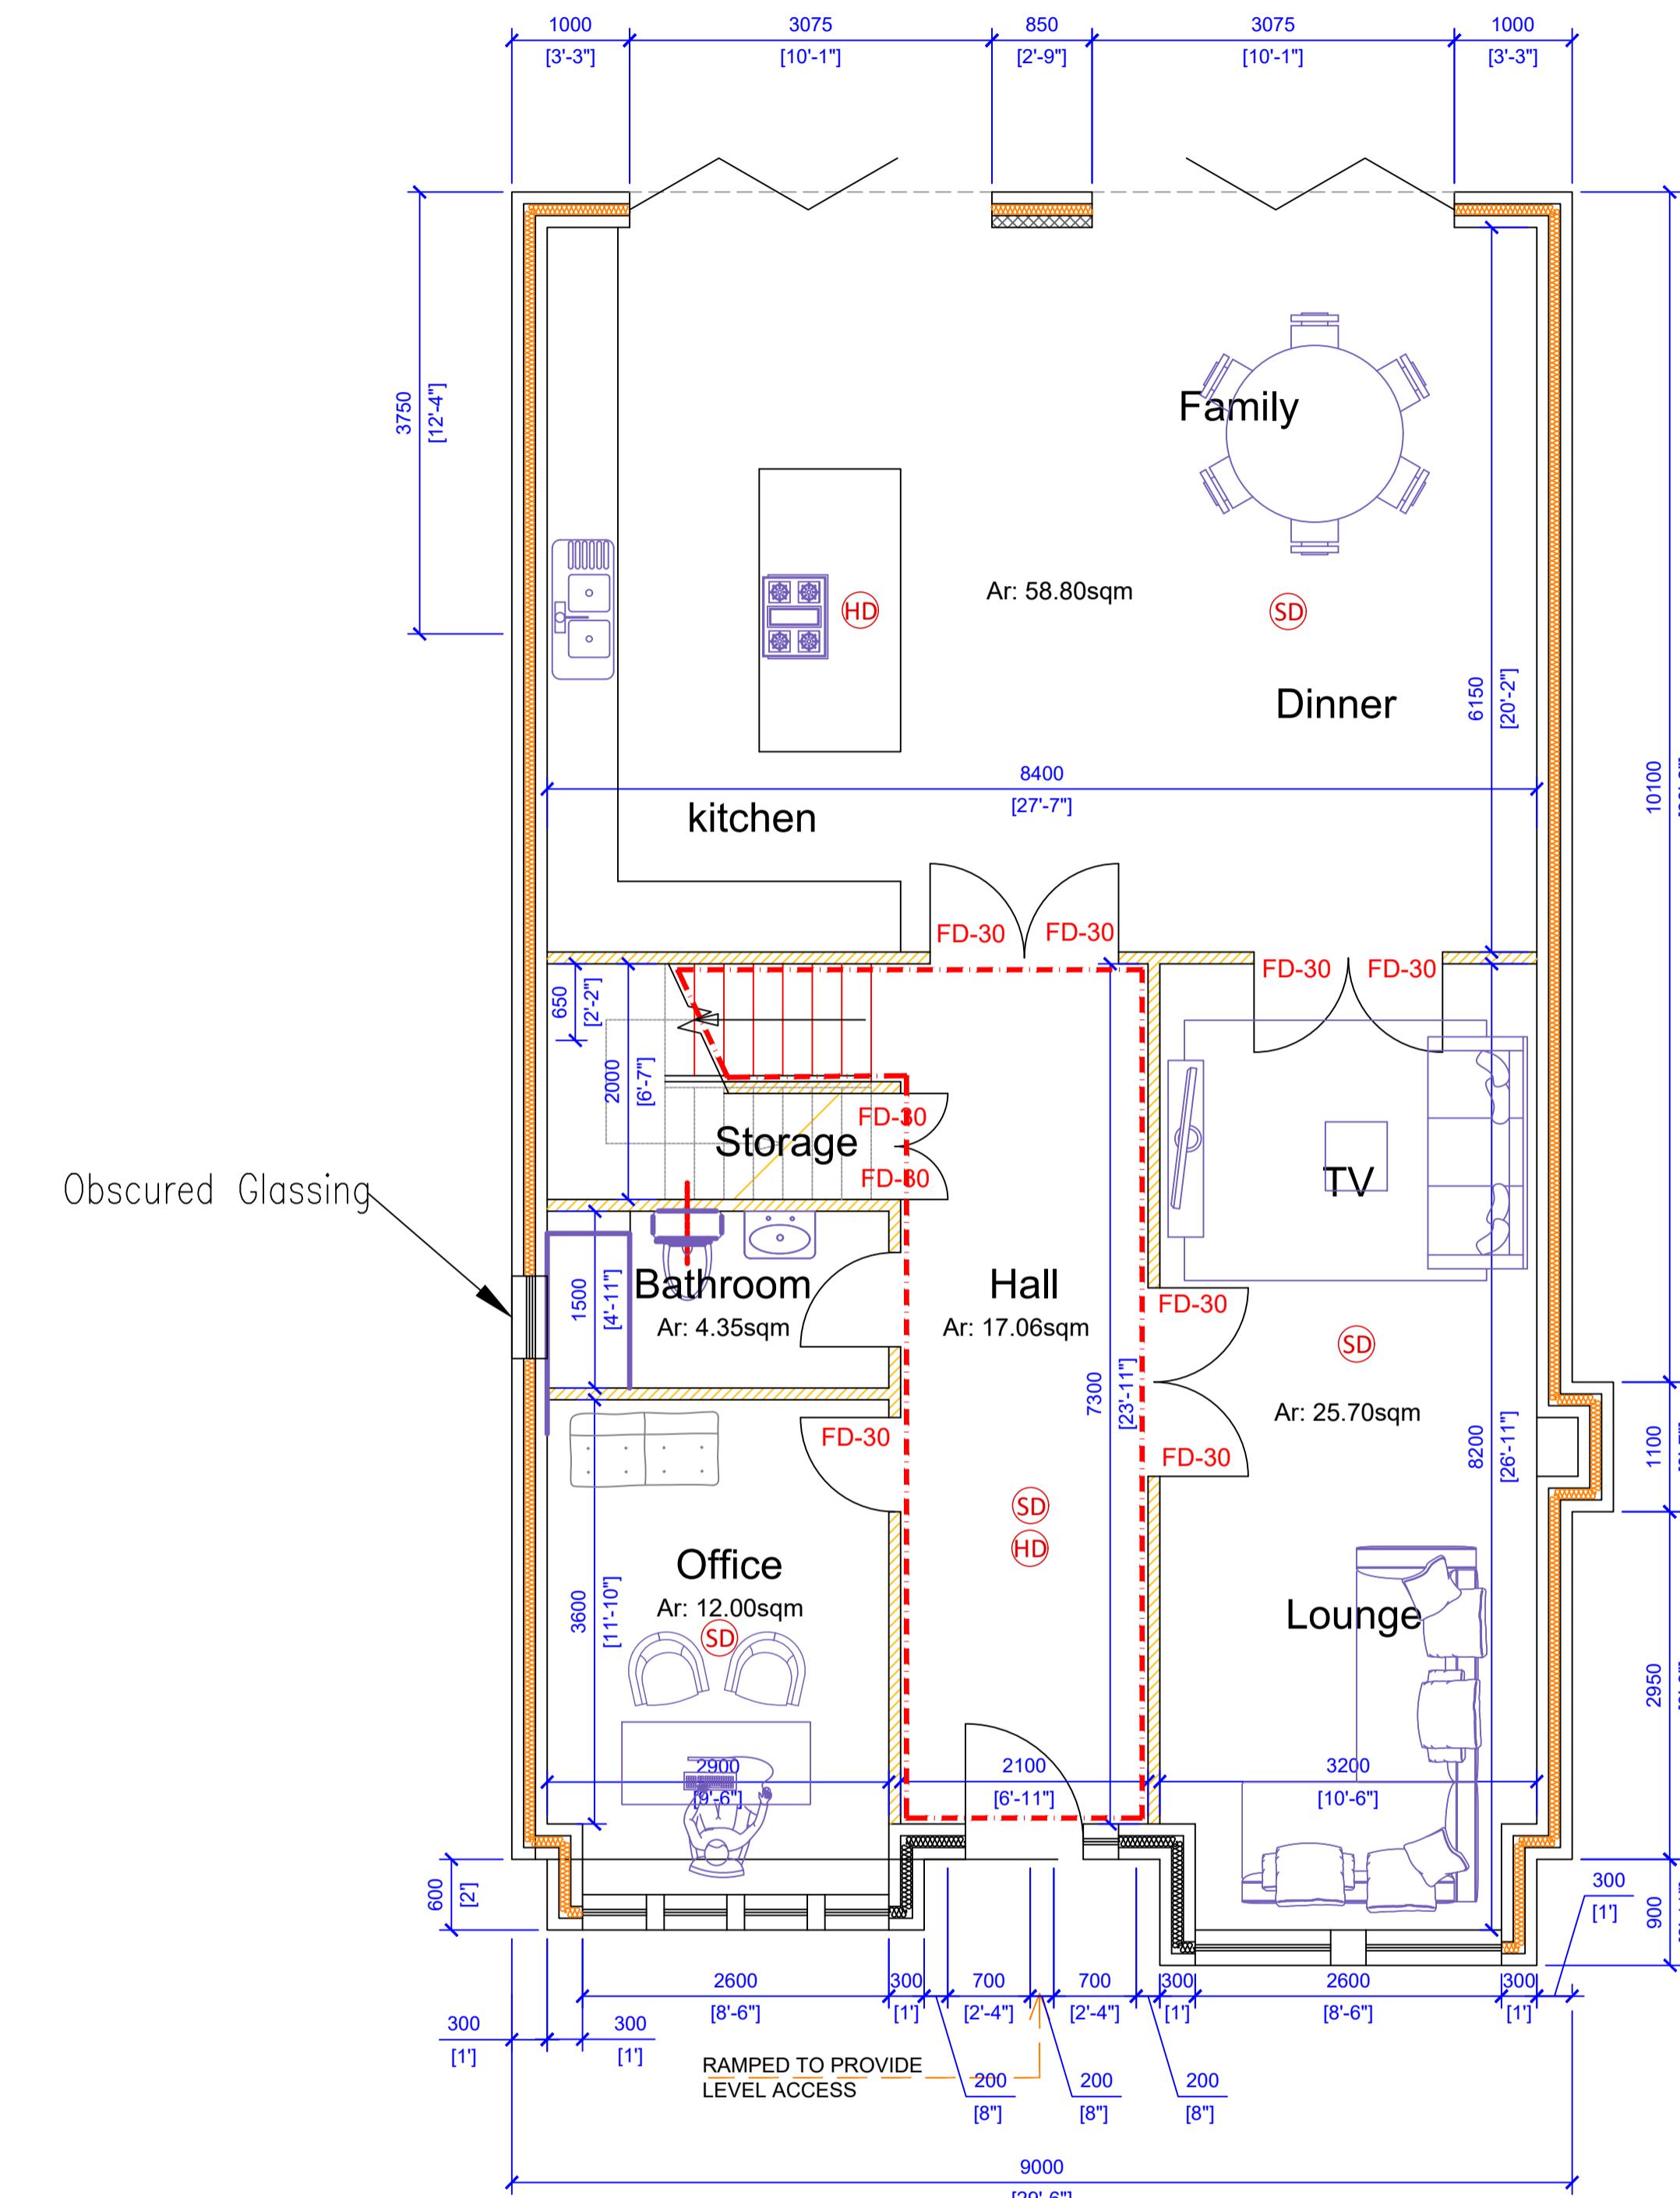

PROPOSED GROUND FLOOR PLAN

1:50