


The Proposed works will comply with Policy D12a of the London Plan

KEY TO SYMBOLS	
	Protected means of escape in accordance with Building Regulations Part B
	30 min fire wall construction in accordance with Building Regulation Part B
	Heat detector linked to automatic fire detection and alarm system. Cat L2
	Smoke detector linked to automatic fire detection and alarm system. Cat L2
	30 min fire door with smoke strip

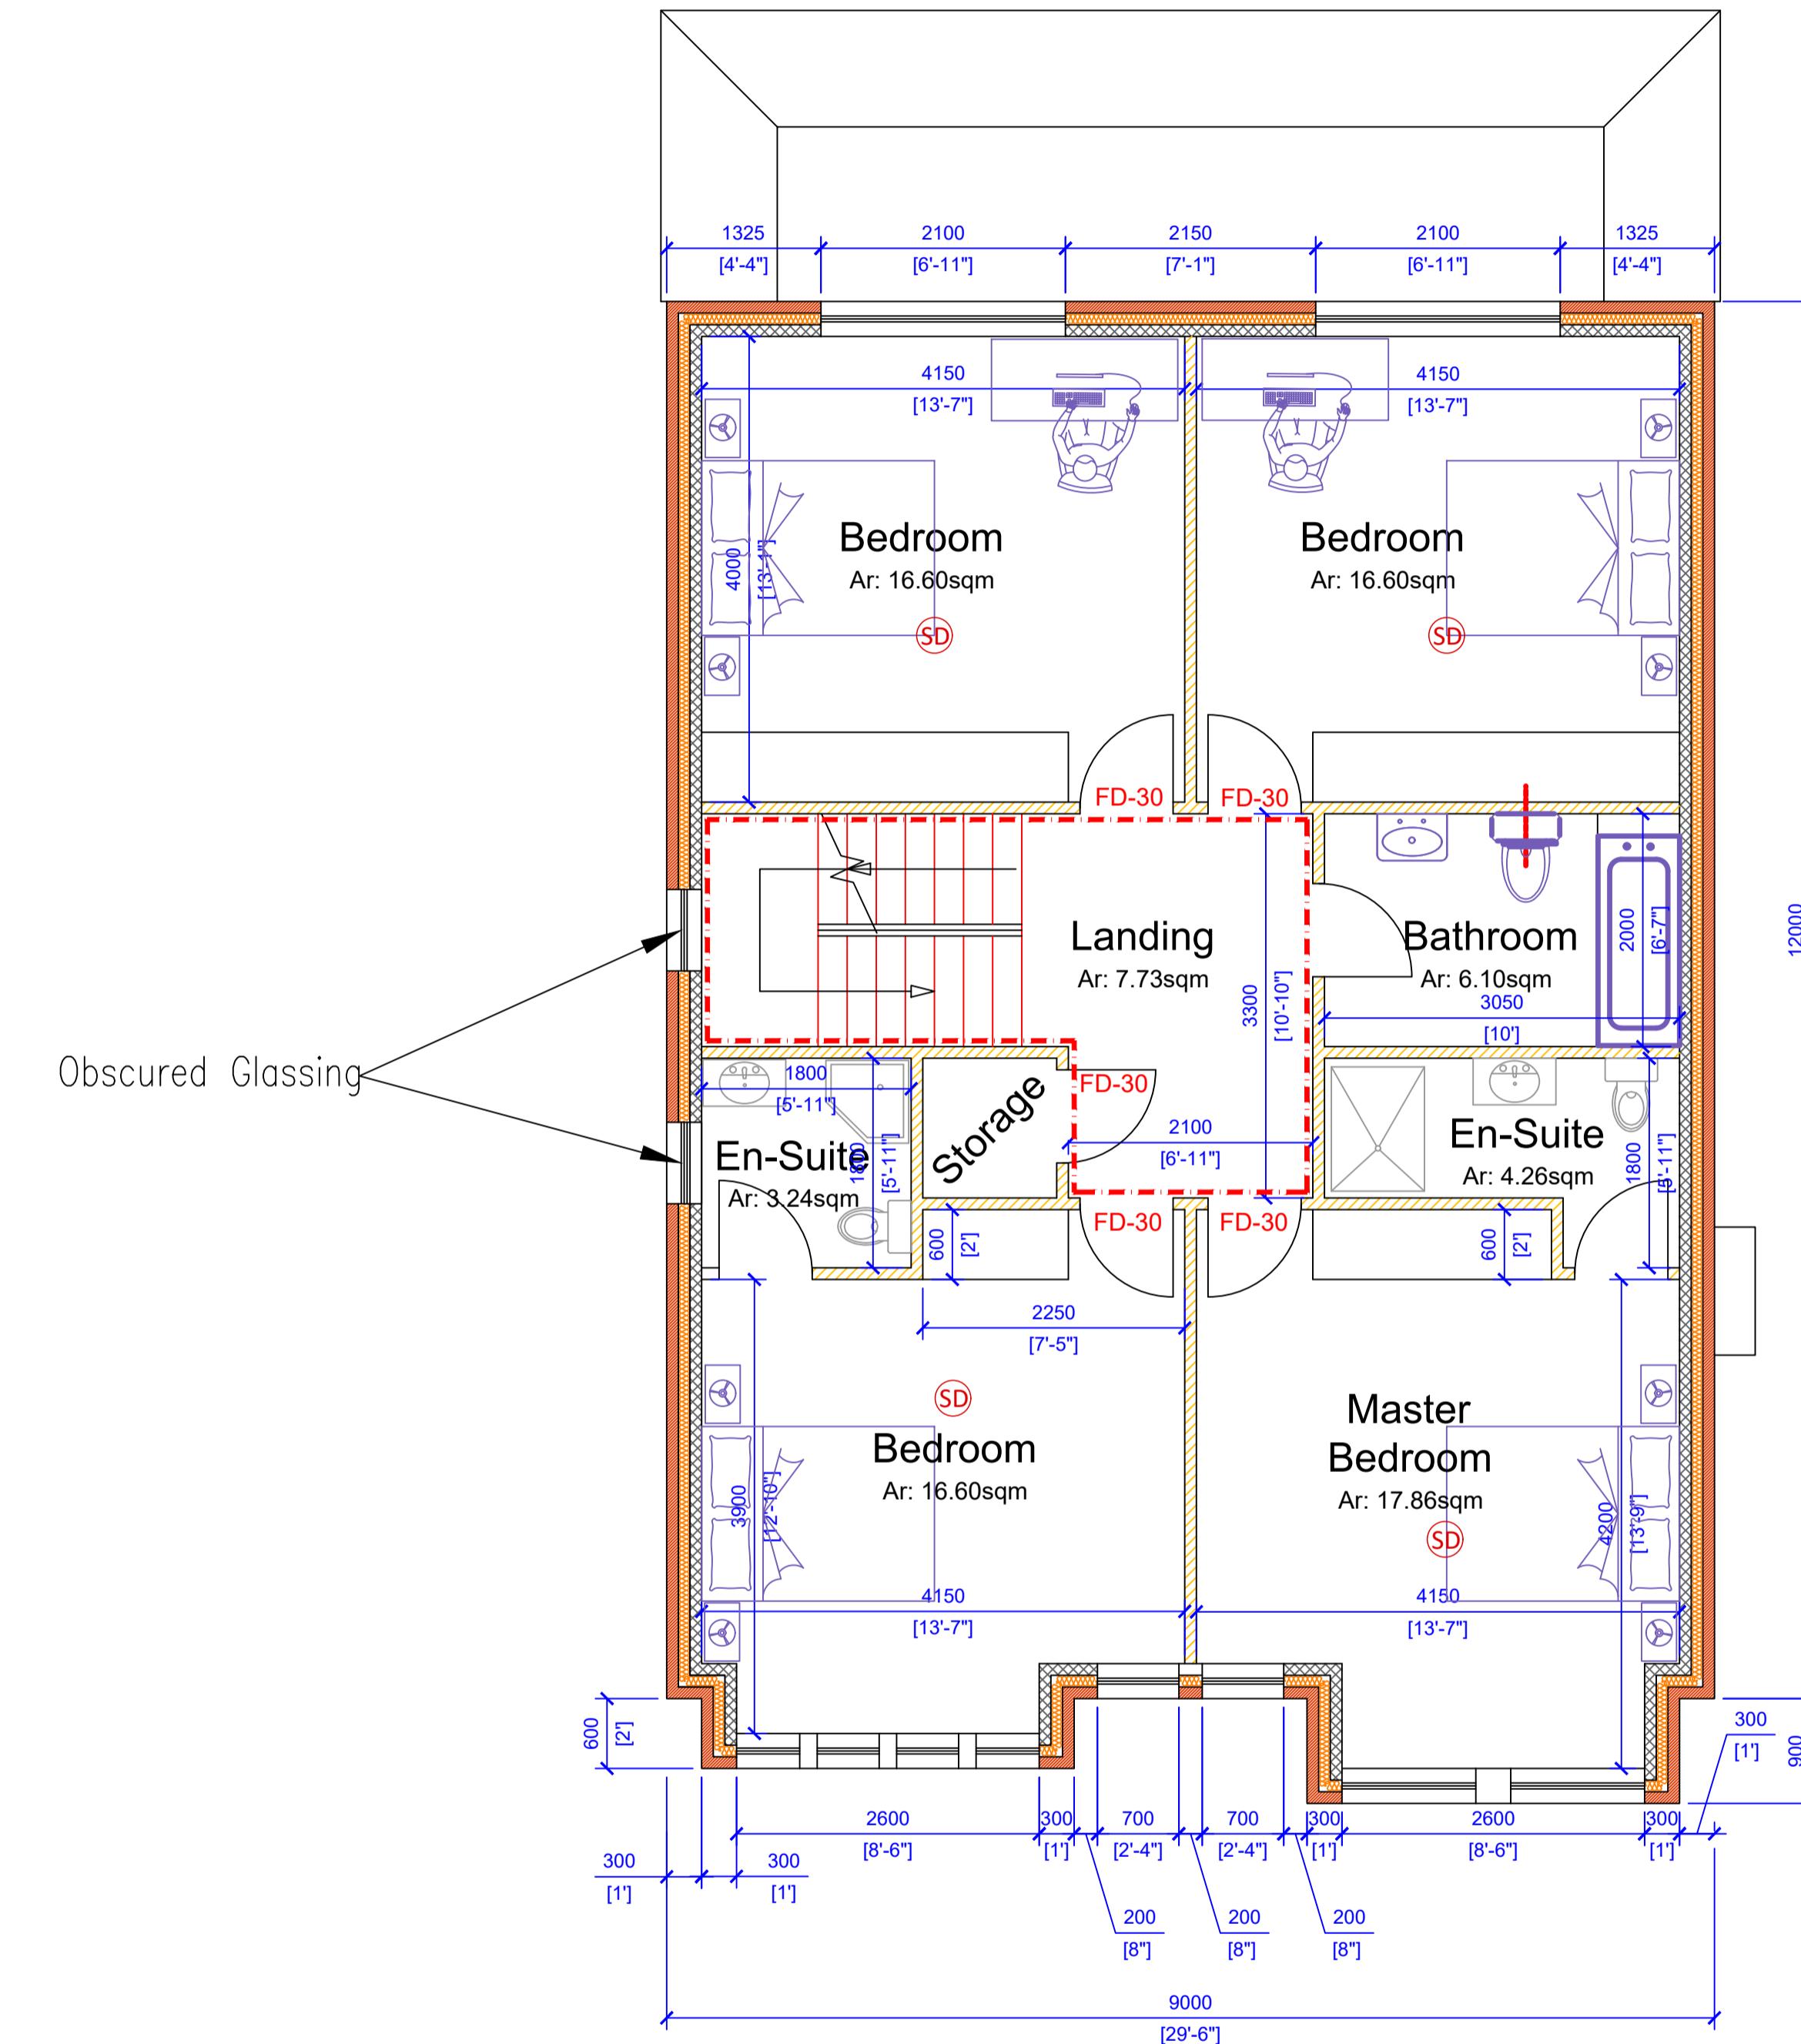

PROPOSED FIRST FLOOR PLAN

1:50