




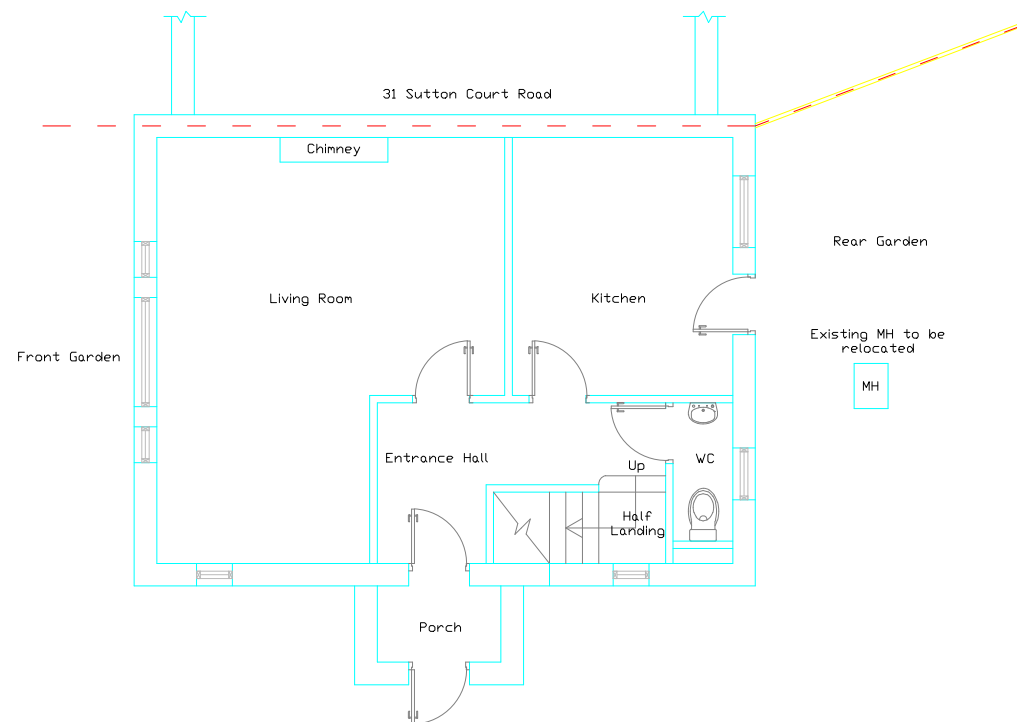


EXISTING GROUND FLOOR PLAN

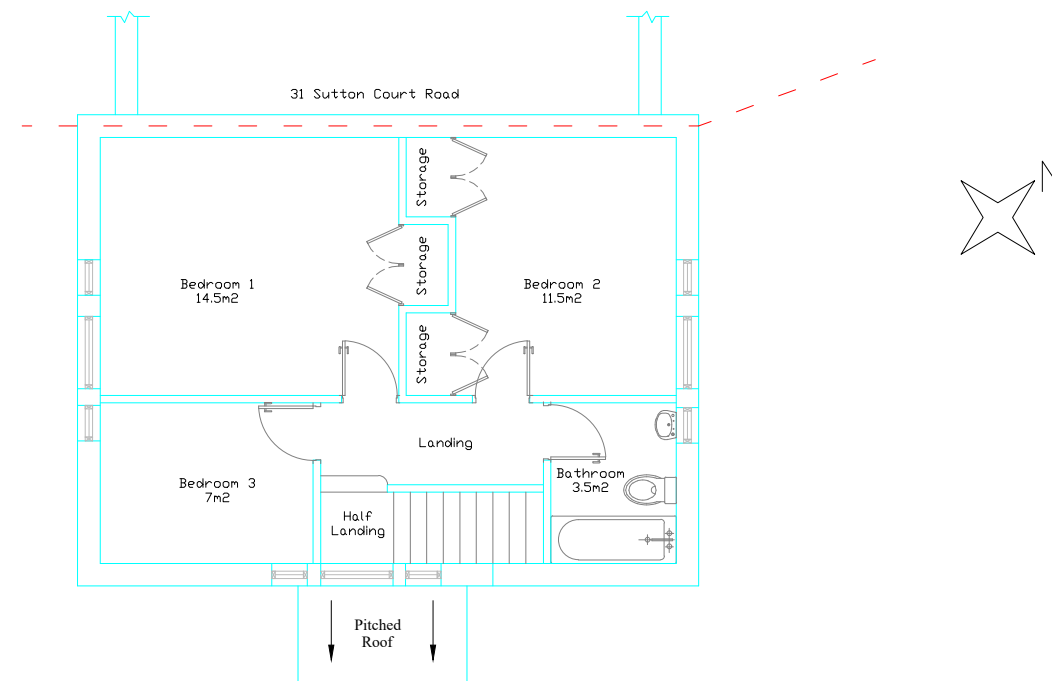

EXISTING FIRST FLOOR PLAN

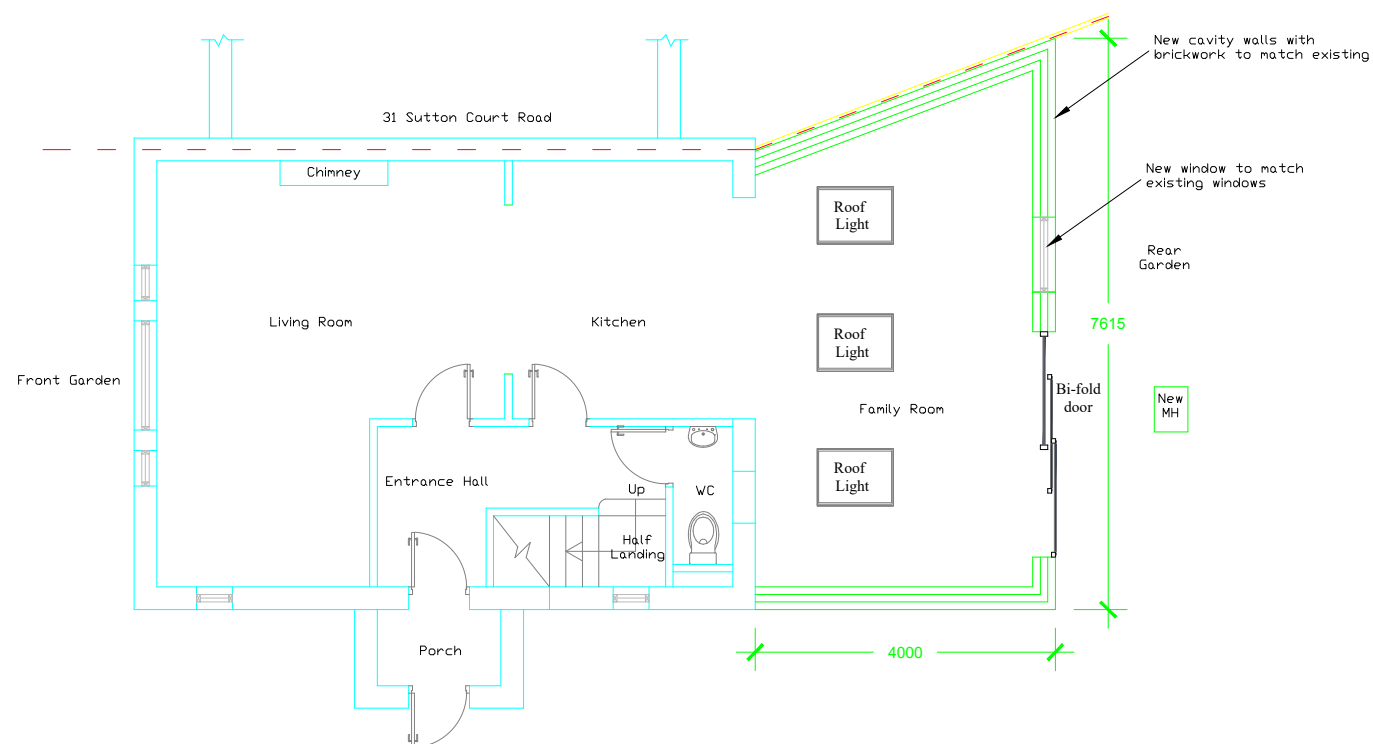

PROPOSED GROUND FLOOR

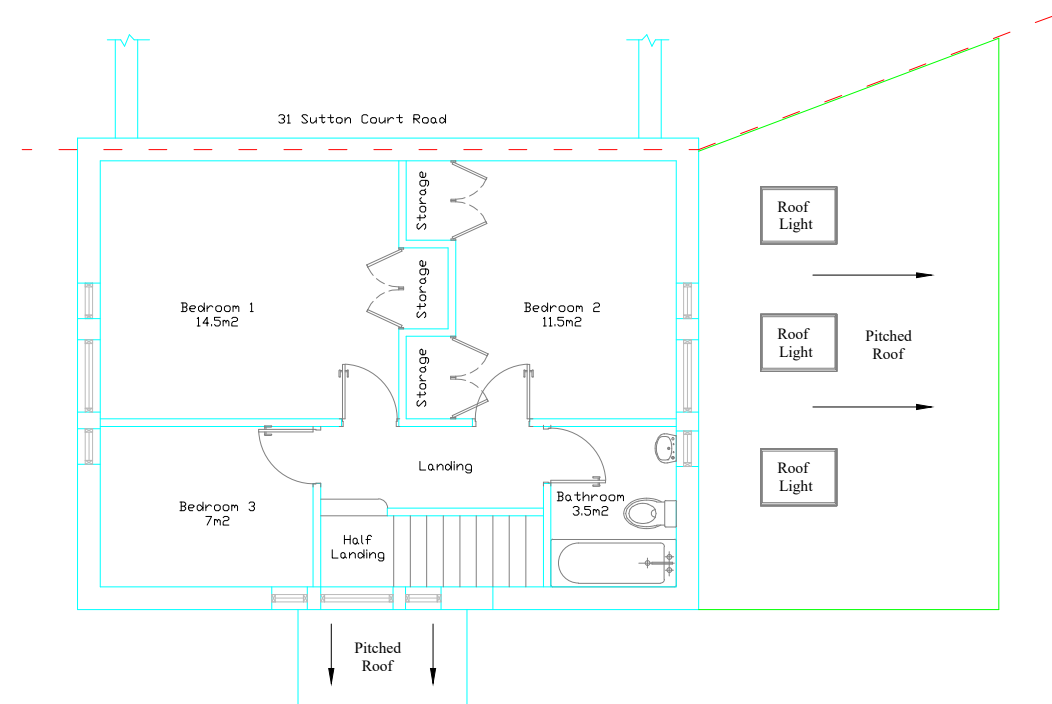

PROPOSED FIRST FLOOR PLAN



MGE

MGE Consulting
Architectural & Engineering Services
Mob: 07885382211
Email: info@mgeconsulting.co.uk

Job Title
**Single Storey Rear Extension
@ 33 Sutton Court Road, UB10 9HW**

Drawing Title
Existing & Proposed Floor Plans

Job/Drawing No.				
24002 / 02				
Scale	Date	Drawn	Checked	Revision
1:100 @ A3	Jan '24	AB	MG	PI