

Character of frontage retained.  
 Feature chimney retained.  
 Roof form retained and respected.  
 Separation with boundary to both sides retained




Front Elevation

Character of frontage retained.  
 Subservience to primary roof included.  
 Roof form retained and respected.  
 Separation with boundary to both sides retained




Rear Elevation

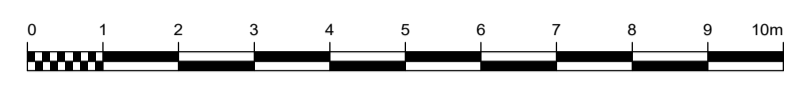


Side Elevation




Side Elevation

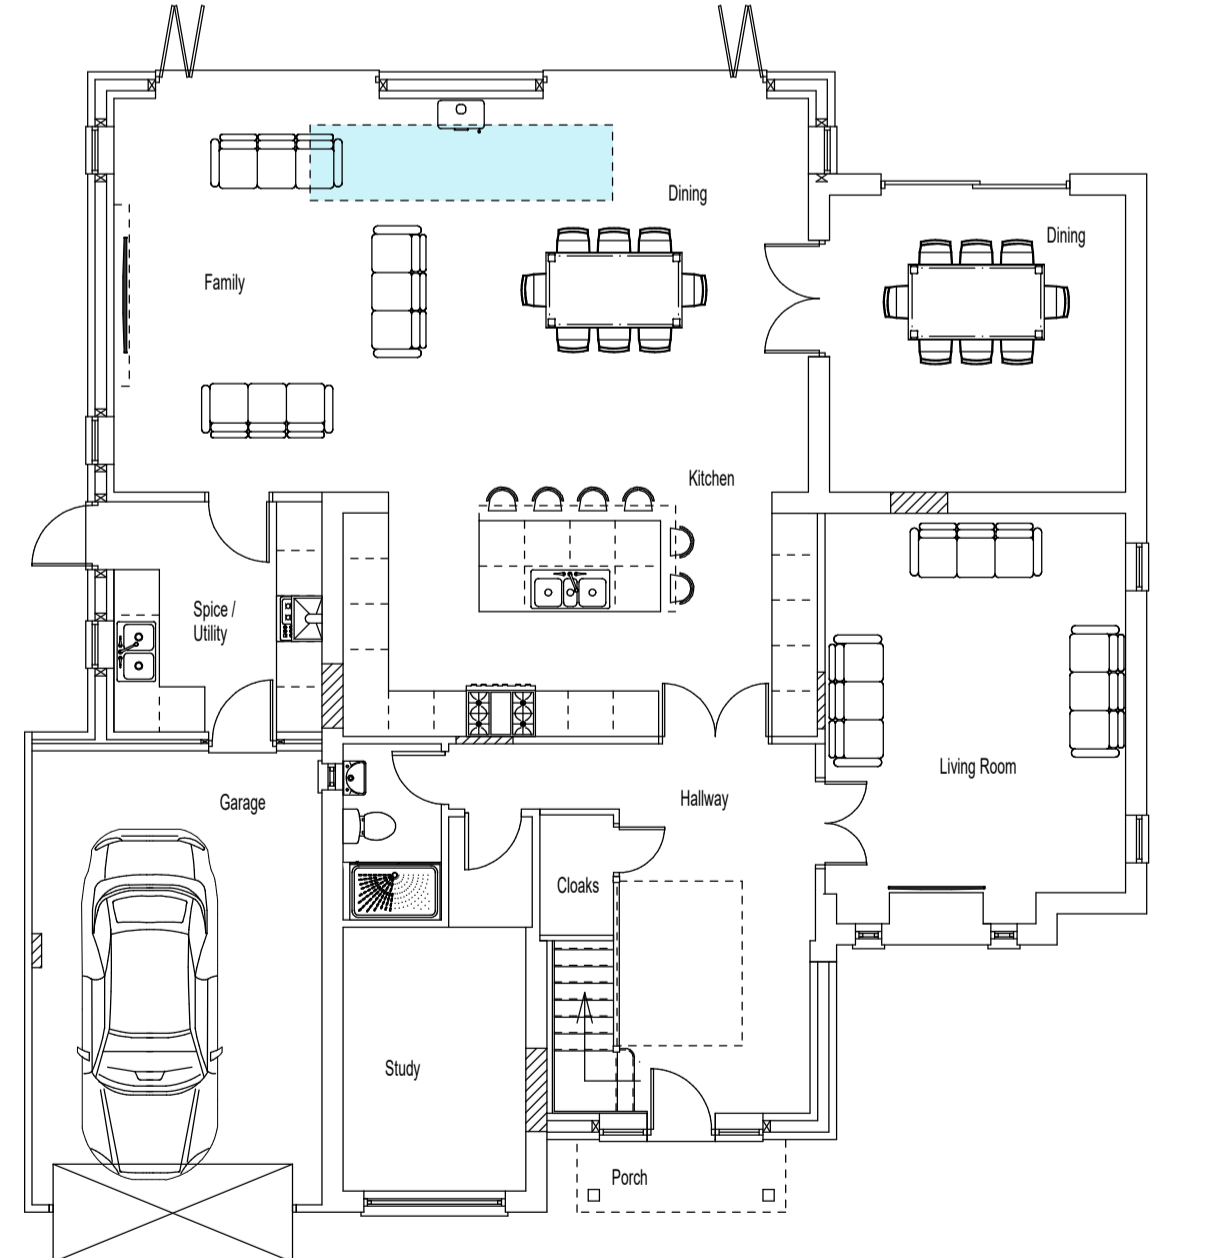


Ground Floor Plan

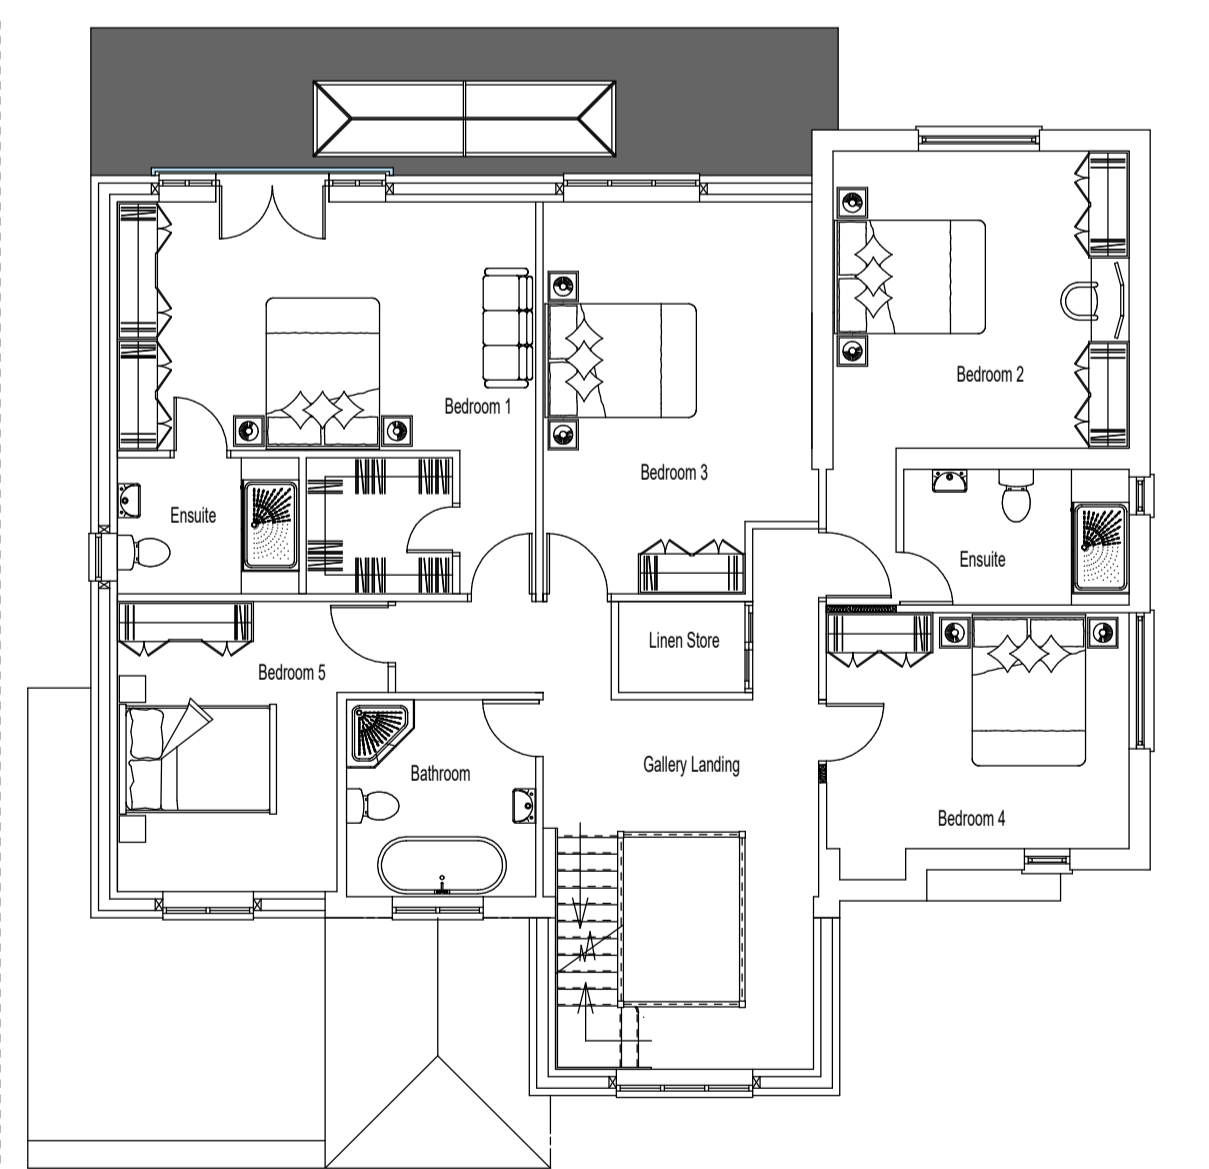

First Floor Plan

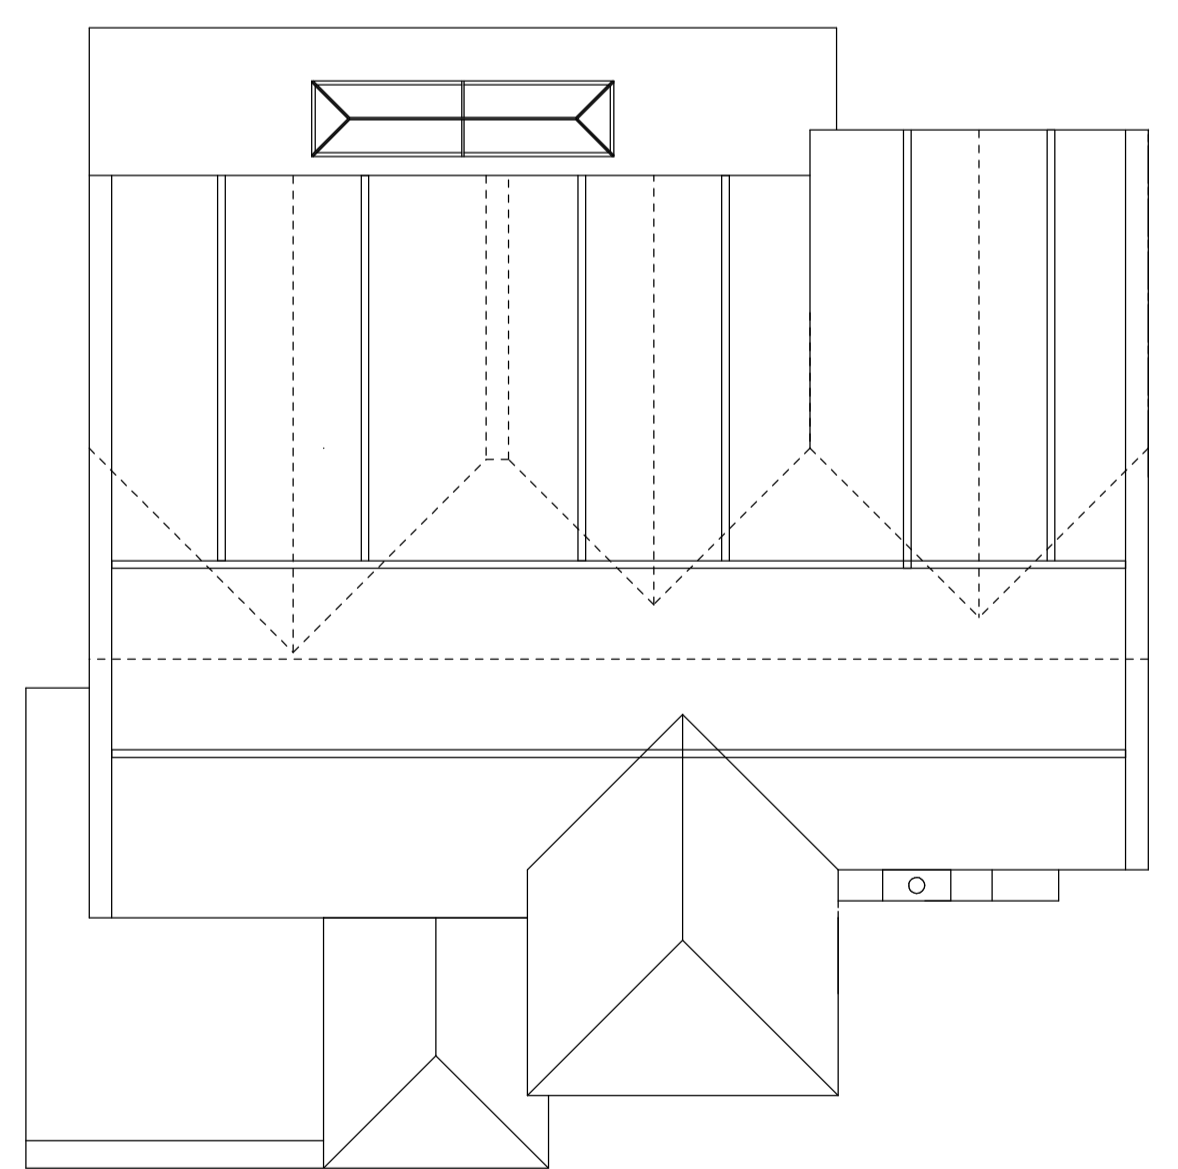

RoofPlan

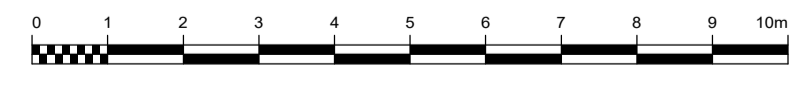

revision  
 scale 1:100 @ A1  
 drawn JOS  
 date 01/2026  
 client

Mrs R. Mair

job  
 Proposed Extensions and Alterations:  
 20 Warren Road, Ickenham

drawing  
 Proposals A

no.  
 25 72 02

**STONELEIGH ARCHITECTURAL SERVICES LTD.**  
 SUITE F, MAPLE HOUSE,  
 KINGSWOOD BUSINESS PARK,  
 HOLYHEAD ROAD  
 ALBRIGHTON, WOLVERHAMPTON  
 WV7 3AU  
 01902 927265