



BLOCK PLAN - 1:500 @ A1

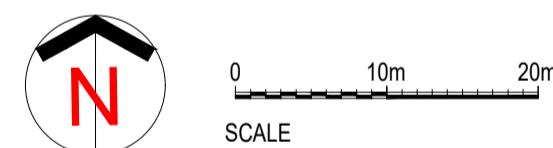


## SIGNAGE KEY:

-  Fascia Sign
-  Projecting Sign
-  Statutory Signage
-  ATM Surround
-  Window Vinyl's

 

LOCATION PLAN - 1:1250 @ A1

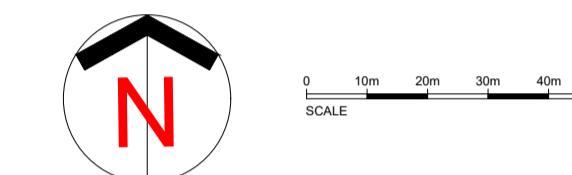

LETTER	DESCRIPTION	DATE	
CH NAME & PREFIX: ES Station Road, es, UB3 4BA	DRAWING TYPE: LOCATION AND BLOCK PLAN		
SCALE @ A1:	SCALE @ A3:	DATE DRAWN: 20.02.2024	STATUS:
N BY:	CHECKED BY & DATE: JNA	JOB REF:	PROPERTY LOCATION CODE:
		PL	HA25
			DRAWING REF NO: PL.00.
			REV. .