



Proposed First
Floor Plan (1:100)

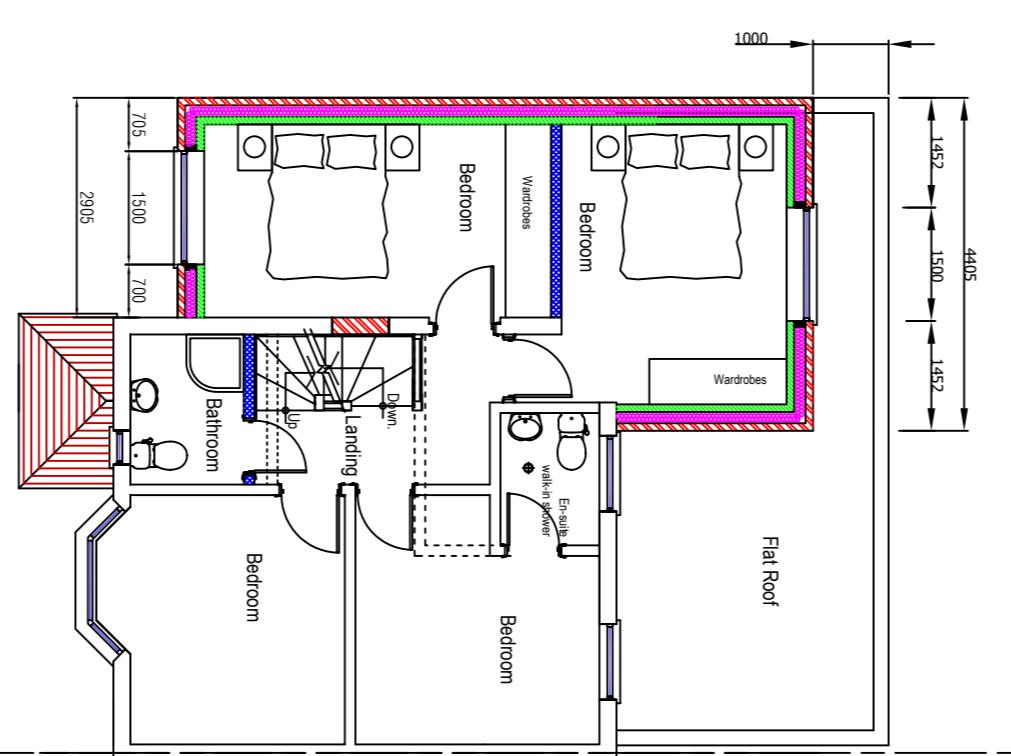


Proposed Rear
Elevation (1:100)




Proposed Side
Elevation (1:100)

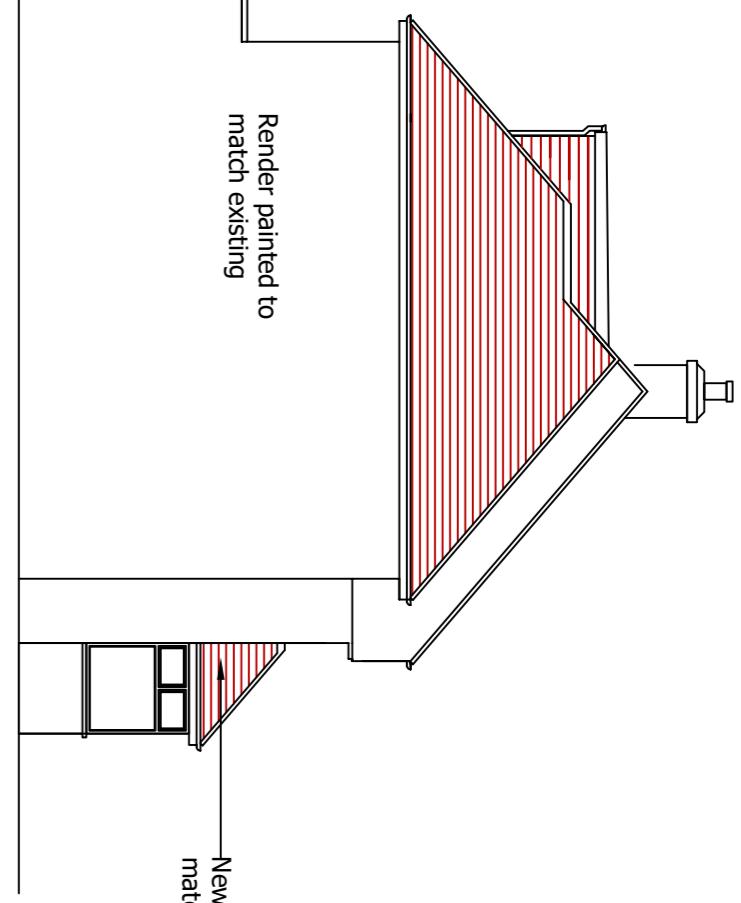

Proposed Front
Elevation (1:100)

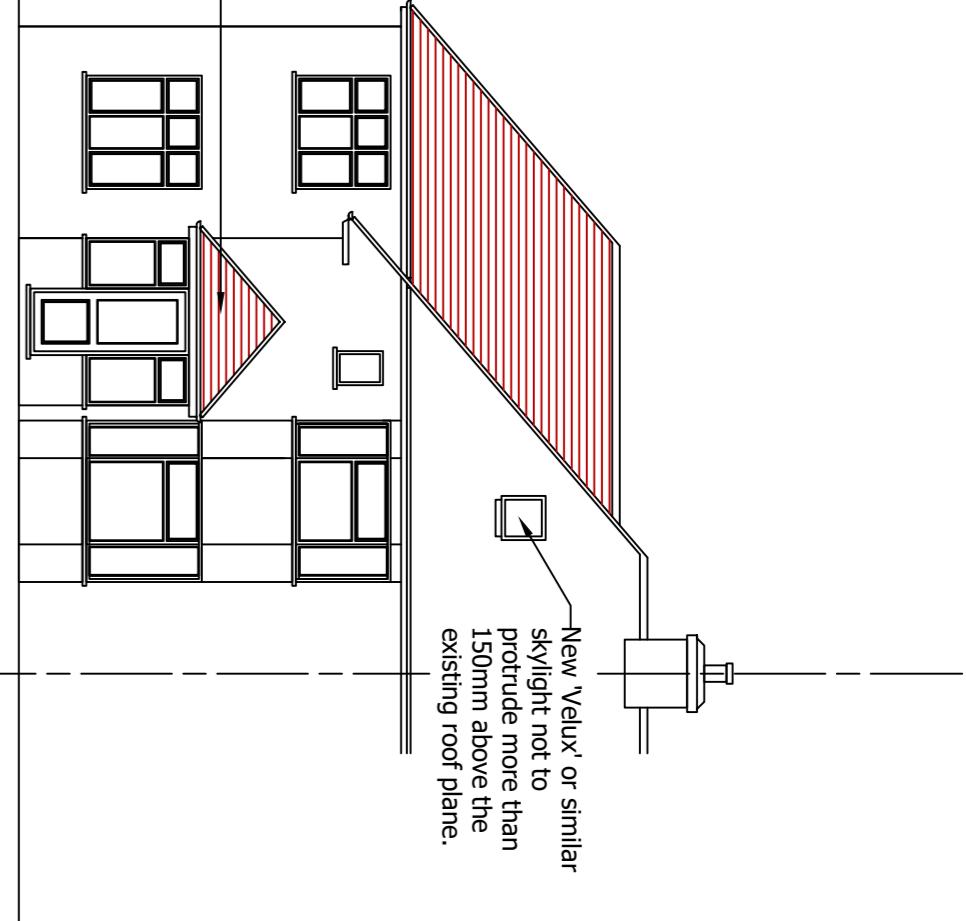

Proposed Loft
Plan (1:100)

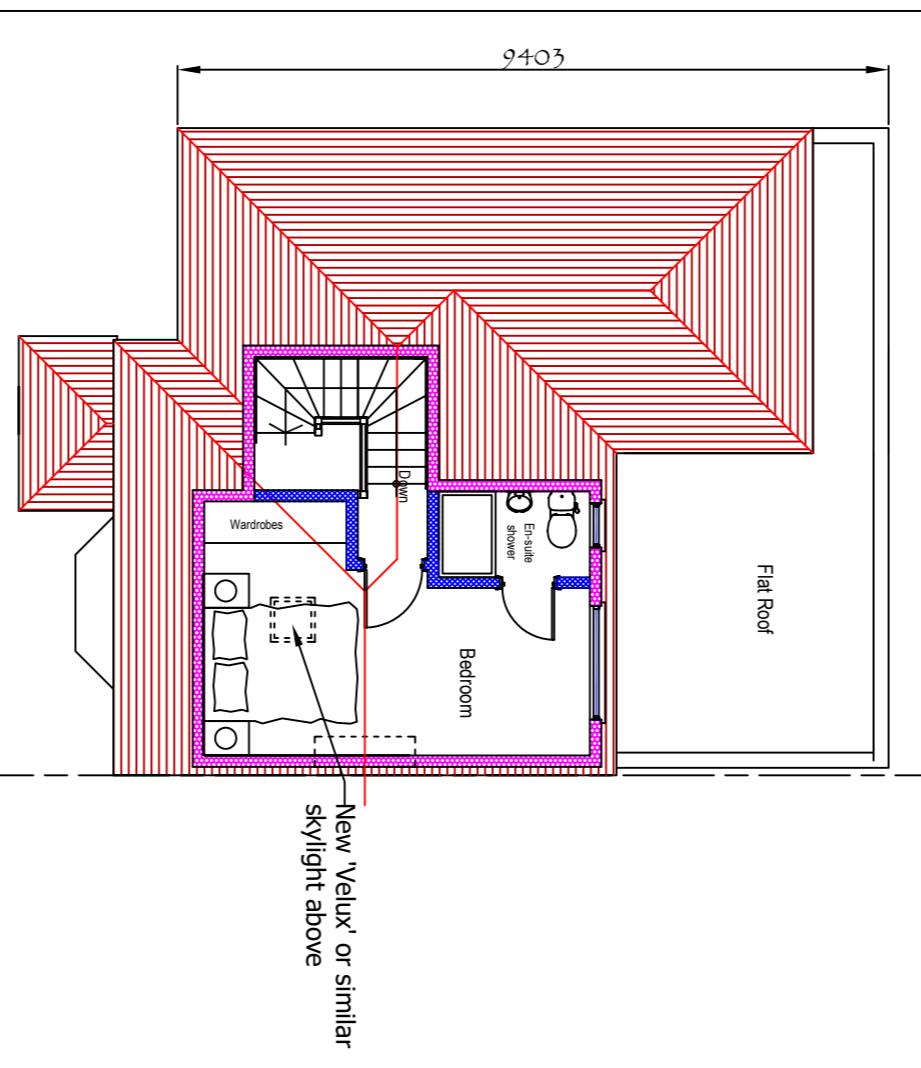

KEY

Existing Construction	
Proposed Construction (Brickwork)	
Proposed Construction (Internal walls in 100mm thermalite blockwork)	
Proposed Construction (Internal walls stud partitions)	
Insulation	

Notes:

Do not scale this drawing.
Copyright of this drawing
belongs to MJD Architecture.

No copying is permitted
without the written consent
of the company.
Contractor to inform MJD Architecture
of any discrepancies found on this
drawing and obtain written consent for
any subsequent variation.

No responsibility is accepted by
MJD Architecture for any consequences
arising from unintentional mistakes
on this drawing.

Existing and Proposed
Plans and Elevations

Name

Baldev

Site

23 West Walk
Hayes UB3 3JH

Title

Existing and Proposed
Plans and Elevations

Scale

1:100

Date

Aug. 2013

On A1 paper

Drawn No.

Rev.

2008-A2-PL02