


Window detail - plan view

Casement window showing general arrangement reference codes
not in scale

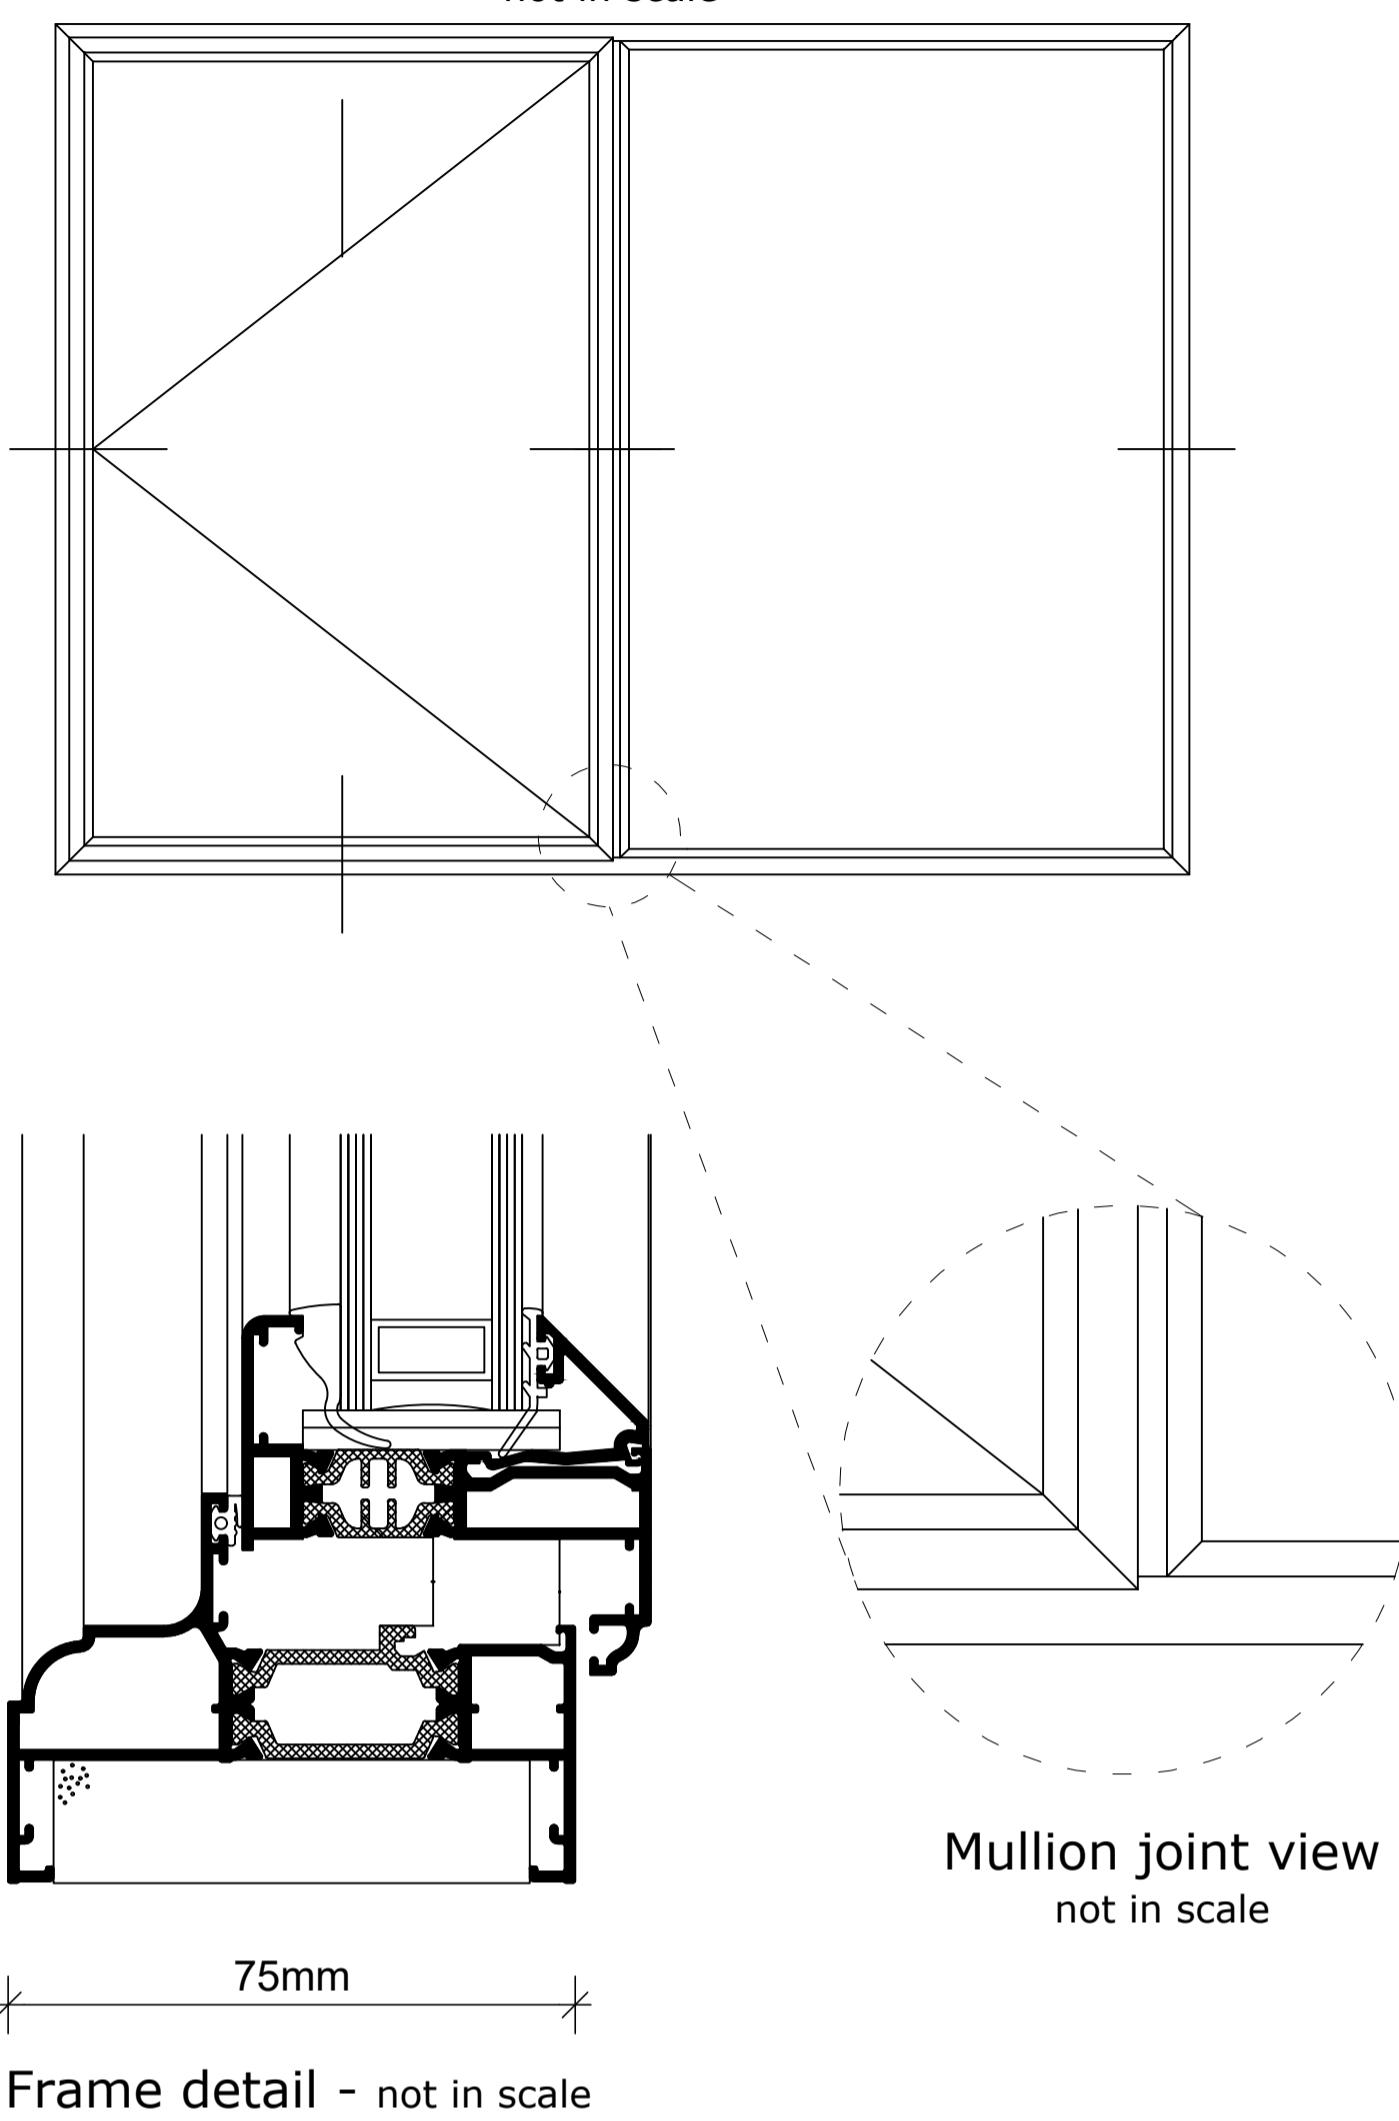

Frame detail/3D view - not in scale

As part of the Government's commitment to improving energy efficiency in this country, all windows and doors have to meet strict performance criteria for how well they insulate your home. Windows are awarded a Window Energy Rating (WER) by the British Fenestration Rating Council (BFRC). Similar to that used on white goods such as fridges and washing machines, an energy efficiency is calculated and a WER awarded B rating or above is endorsed by the Energy Saving Trust. Replacement doors have to meet a specific 'U' value of 1.8 W/m²K, which is a measure of heat loss through the door.

The proposed windows will have a U-value between 1.0-1.2W/m²K

Features:

- Aluminum white frame
- triple glazed
- a rated for energy efficiency and reduced costs
- PAS 24 security certified
- Slim profile for better and less visible design



Project	Notes	Scale						
		not in scale						
		Number	Revision					
33 Merle Avenue, Harefield, Uxbridge, UB96DG								
Title								
Windows details		01-24-T0011						
			Rev	Date	Reason For Issue	Chk		