



Storage/basement plan view

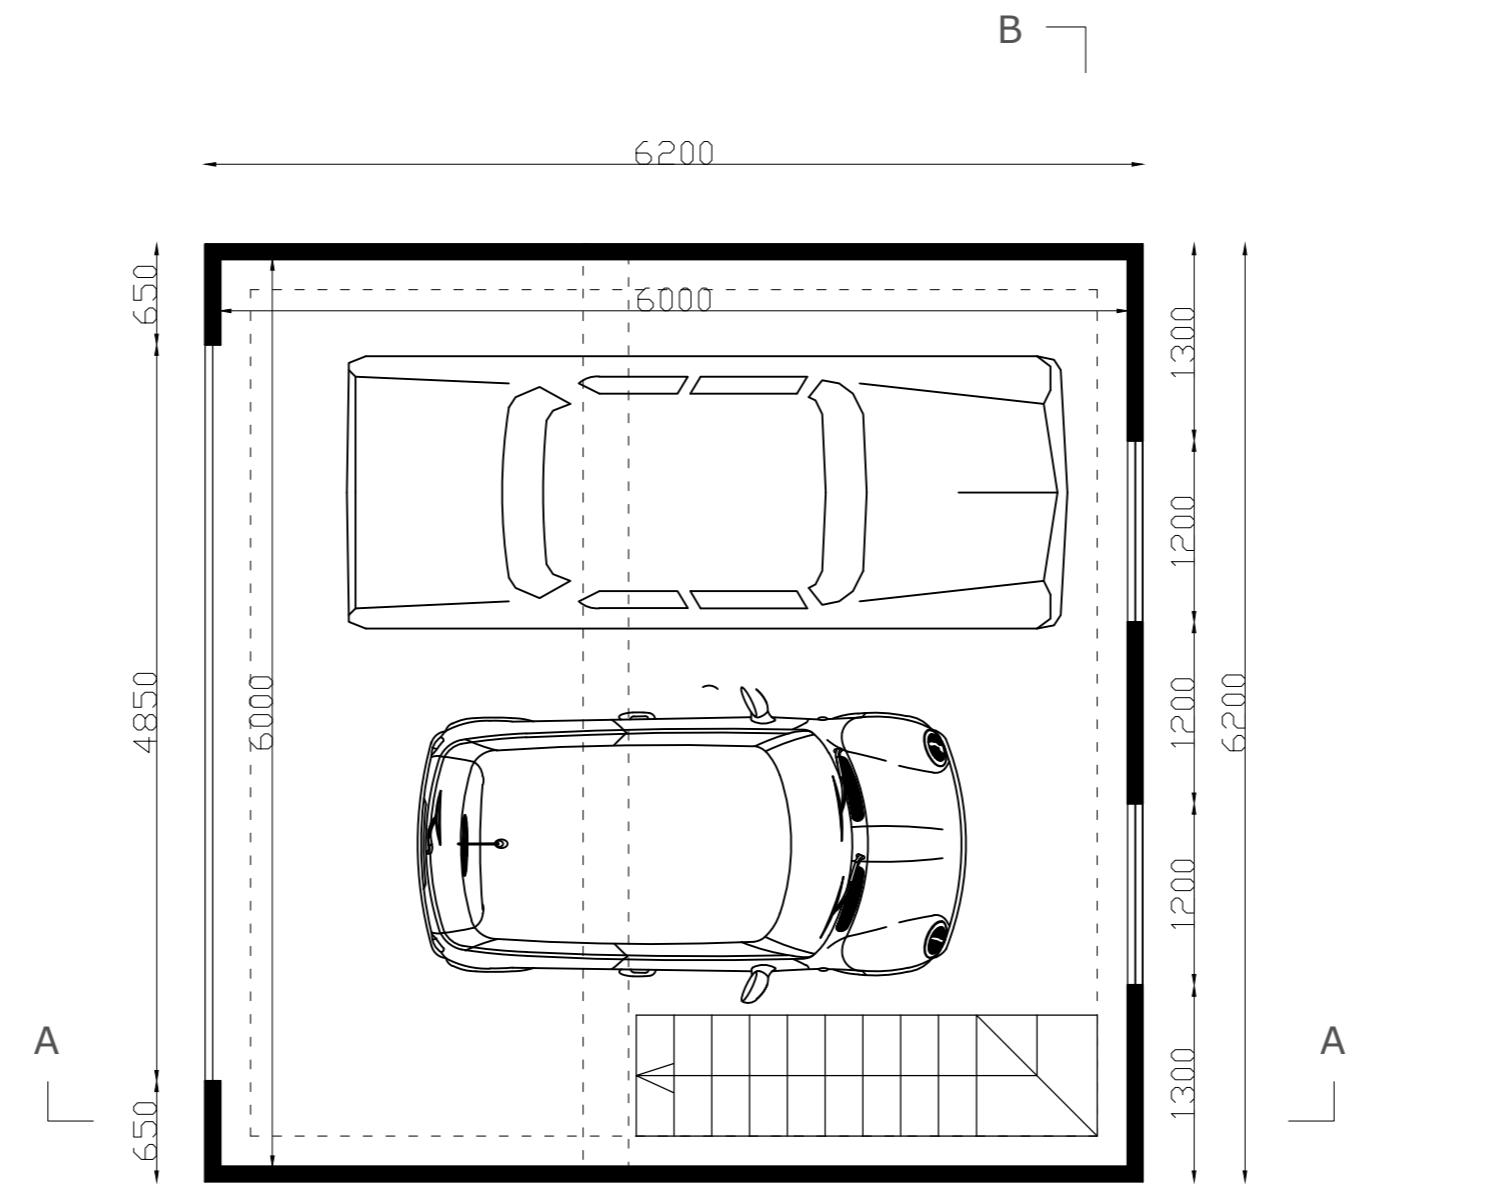

Garage plan view

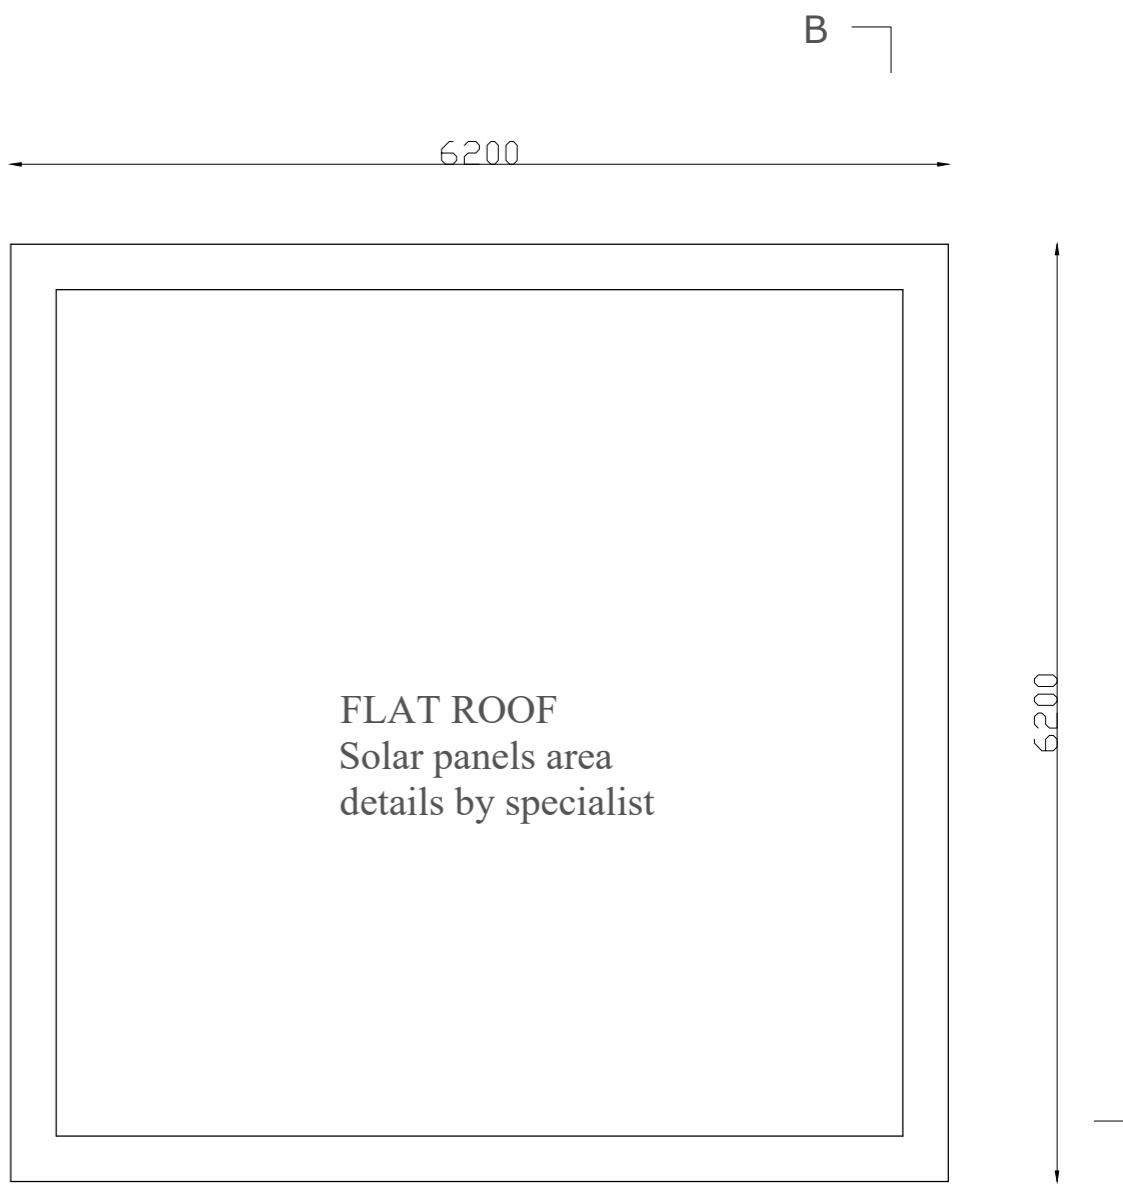

Roof plan view