


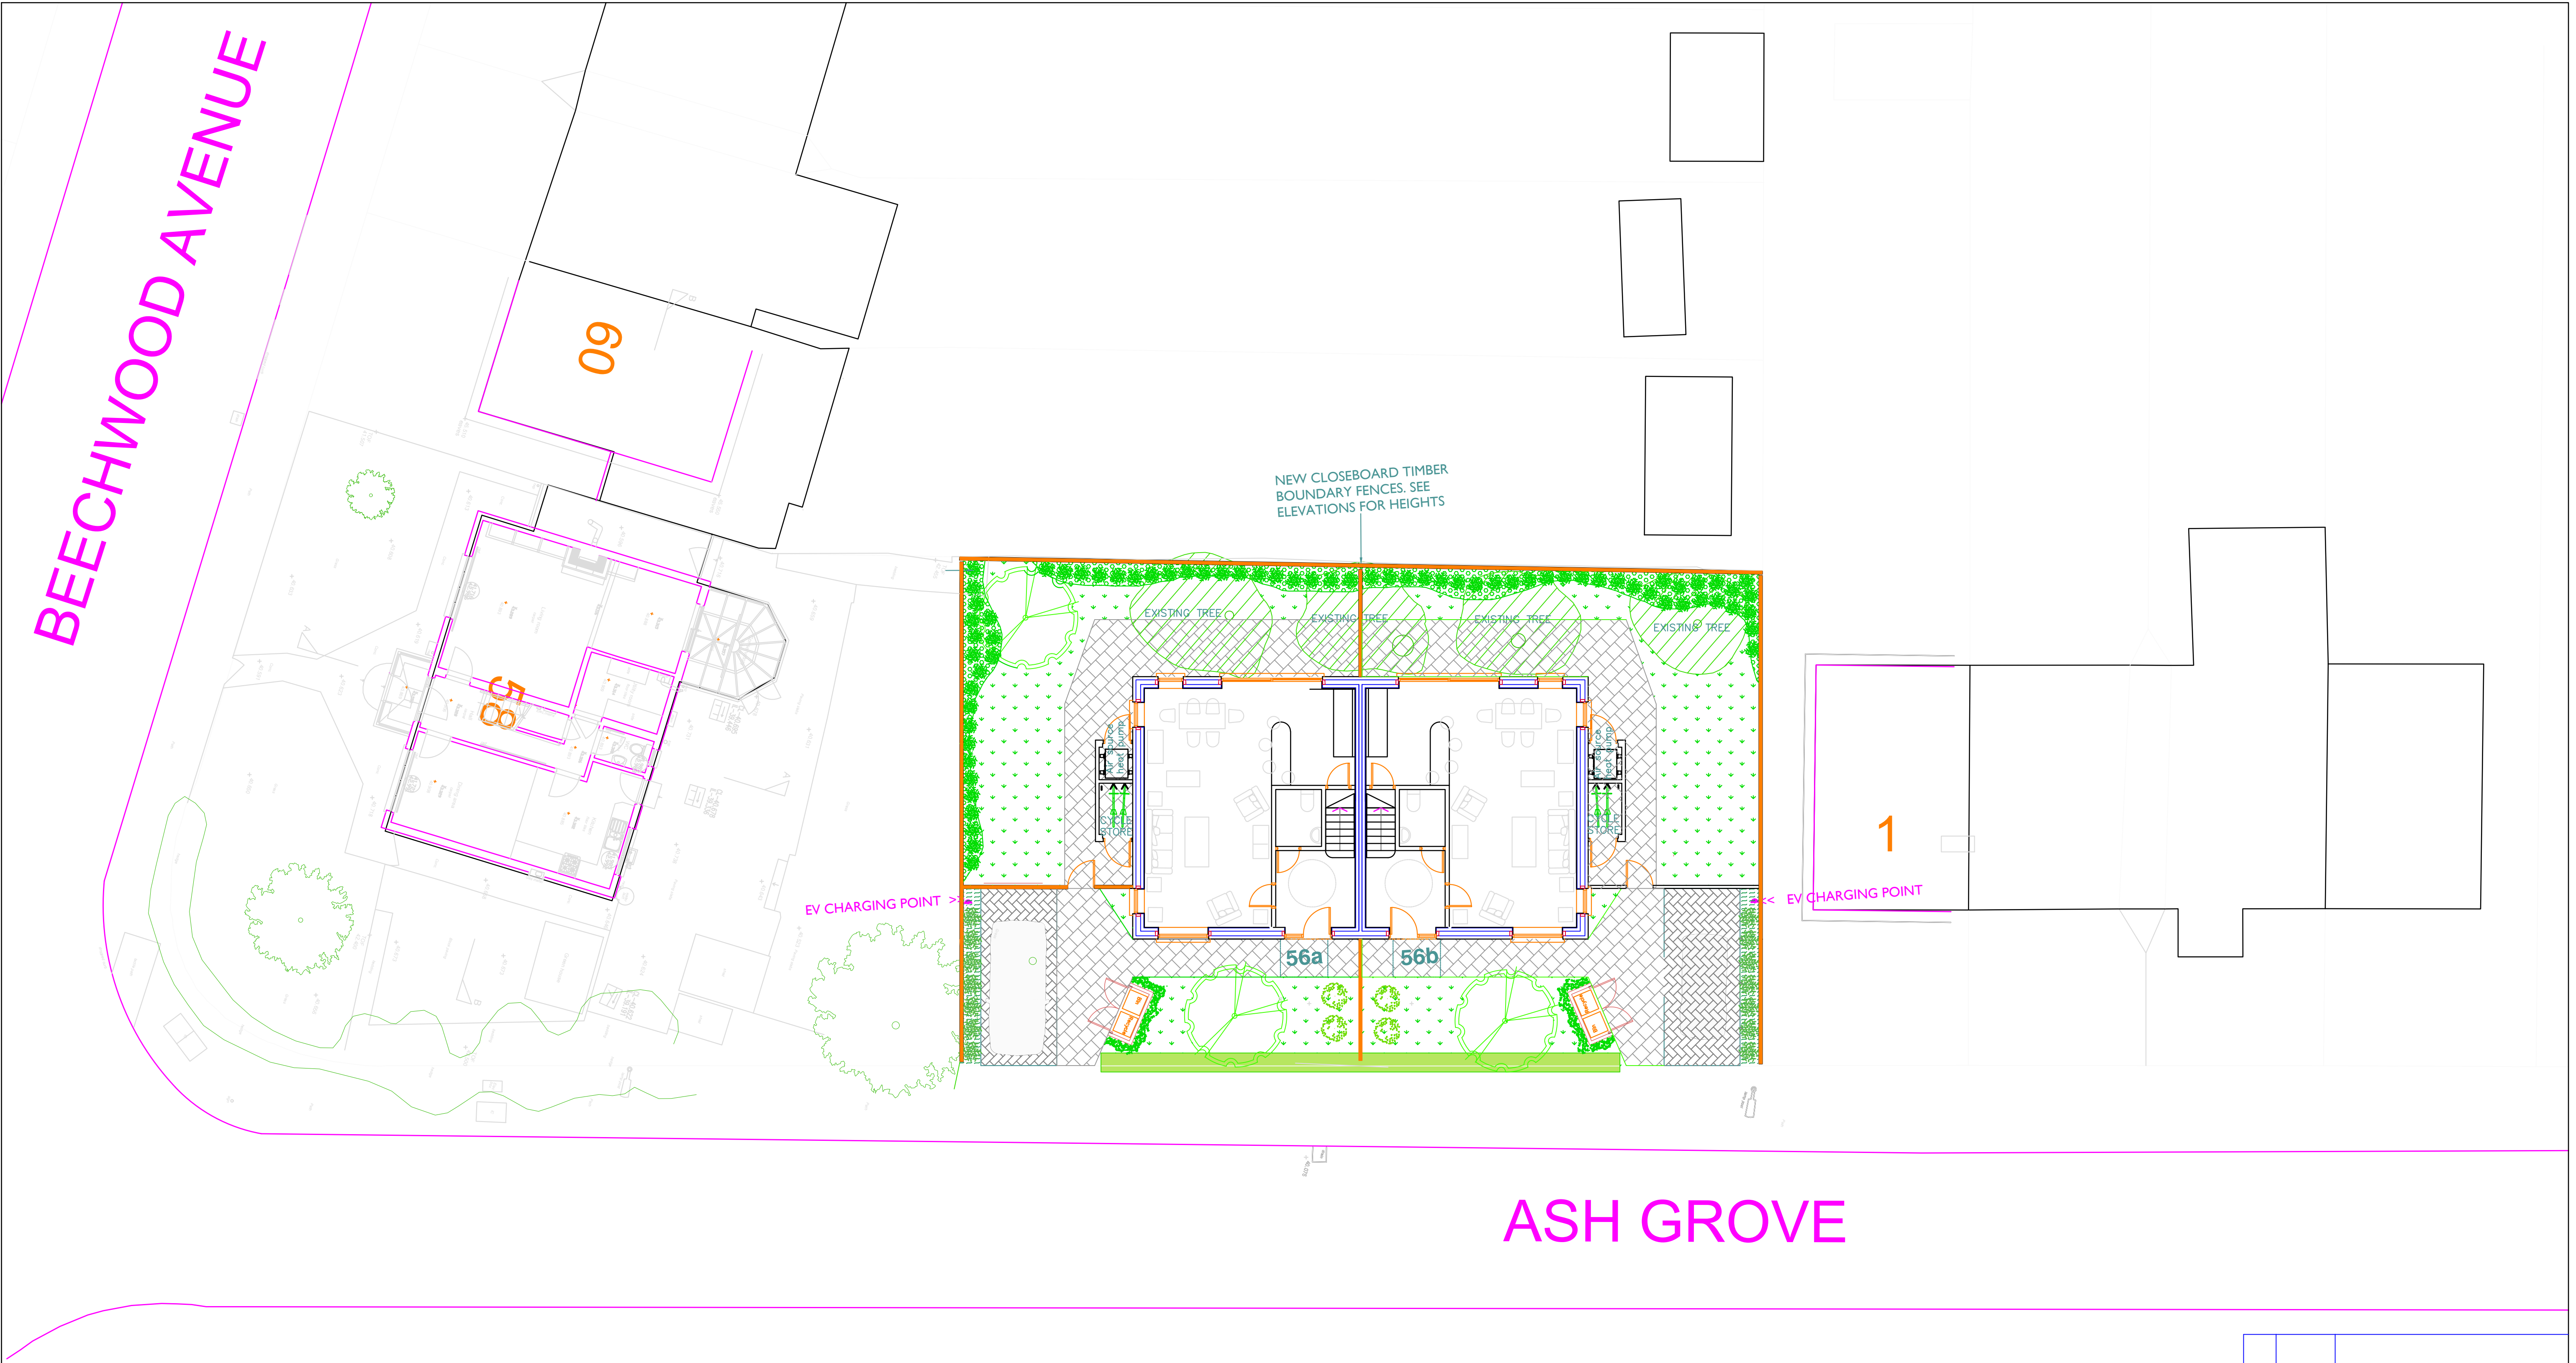

01M5M10M

500mm 2M

↑

N

2

4

9

8

10

REV.	DATE	DESCRIPTION
JOB Land to the rear of 58 Beechwood Avenue, UB3 1JP		
TITLE PROPOSED HARD LANDSCAPING LAYOUT		
DRG. No. 3354-L-09		REV. —
SCALE: 1:100	© Copyright 2024	DRN. BY JV
		DATE JUNE 24
		CHECKED PDN
		DATE JUNE 24
TOWERS ASSOCIATES LTD Harefield Oil Terminal, Harvil Rd, Harefield, MIDDX. UB9 6JL. TEL. 01895 812822 WEB. www.towers.ltd		