

This drawing may contain Ordnance Mastermap and Raster data.  
 OS Copyright Acknowledgement.  
 Reproduced by permission of Ordnance Survey on behalf of HMSO. © Crown Copyright and database right. All rights reserved. Heathrow Airport Limited, O.S. Licence Number AL10002071.

Model / Content References List - Name, Version & Status:  
 10000-XX-M3-XXX-000024 114.0 P2  
 10000-XX-M3-XXX-000029 103.0 P2

NOTES:  
 1. DO NOT SCALE. FOR PLANNING PURPOSES ONLY.


KEY:  
 VEHICLE CRASH BARRIER  
 PAINT MARKING

CAPACITY:  
 228

SAFETY, HEALTH AND ENVIRONMENTAL INFORMATION	
In addition to the hazards/risks normally associated with the types of work detailed on this drawing, note the following:	
CONSTRUCTION	- LIVE ROADS - LIVE MANOEUVRING AIRCRAFT
MAINTENANCE/CLEANING	- LIVE ROADS - LIVE MANOEUVRING AIRCRAFT
DECOMMISSIONING/DEMOLITION	- LIVE ROADS - LIVE MANOEUVRING AIRCRAFT
It is assumed that all works will be carried out by a competent contractor working, where appropriate, to an approved method statement.	

1.0 19/06/2023/S3 - SUITABLE FOR REVIEW / APPROVAL		
Ver	Date	Description Of Change

**GEBLERTOOTH**  
**c-bas**

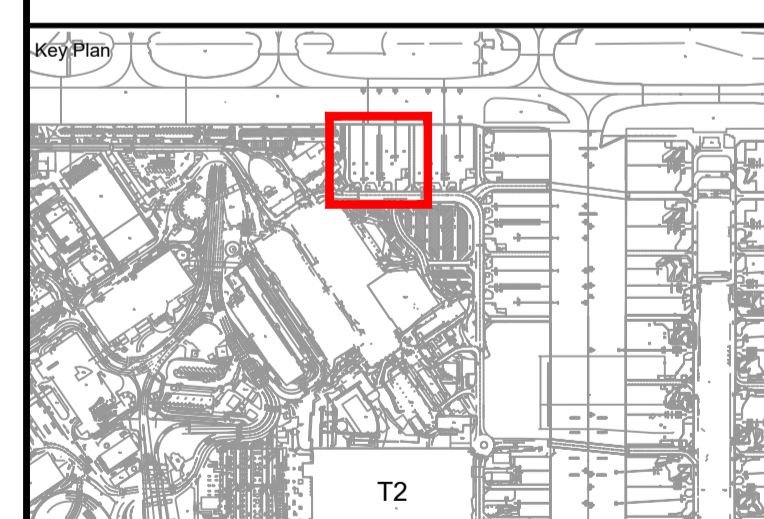

**Heathrow**  
 Making every journey better

© LHR Airports Limited		Scale	1:250 @ A1
Project Name B7233 T2 Baggage Programme		Heathrow Project No. B7233	
Title B7233 T2 Baggage Programme Tranche 4 GSE Parking - Stand 209 Apron Level - 756 Surface Car Park Baggage Parking Layout			
Company C-TAS	Drawn By C.Rance	Chk/Approved D.Rixon	Drawn Date 19/06/2023
Location-Level-Sub Series/System-Identifier 11000-00-GA-756-000001			Status S3
Version 1.0			Version 1.0