


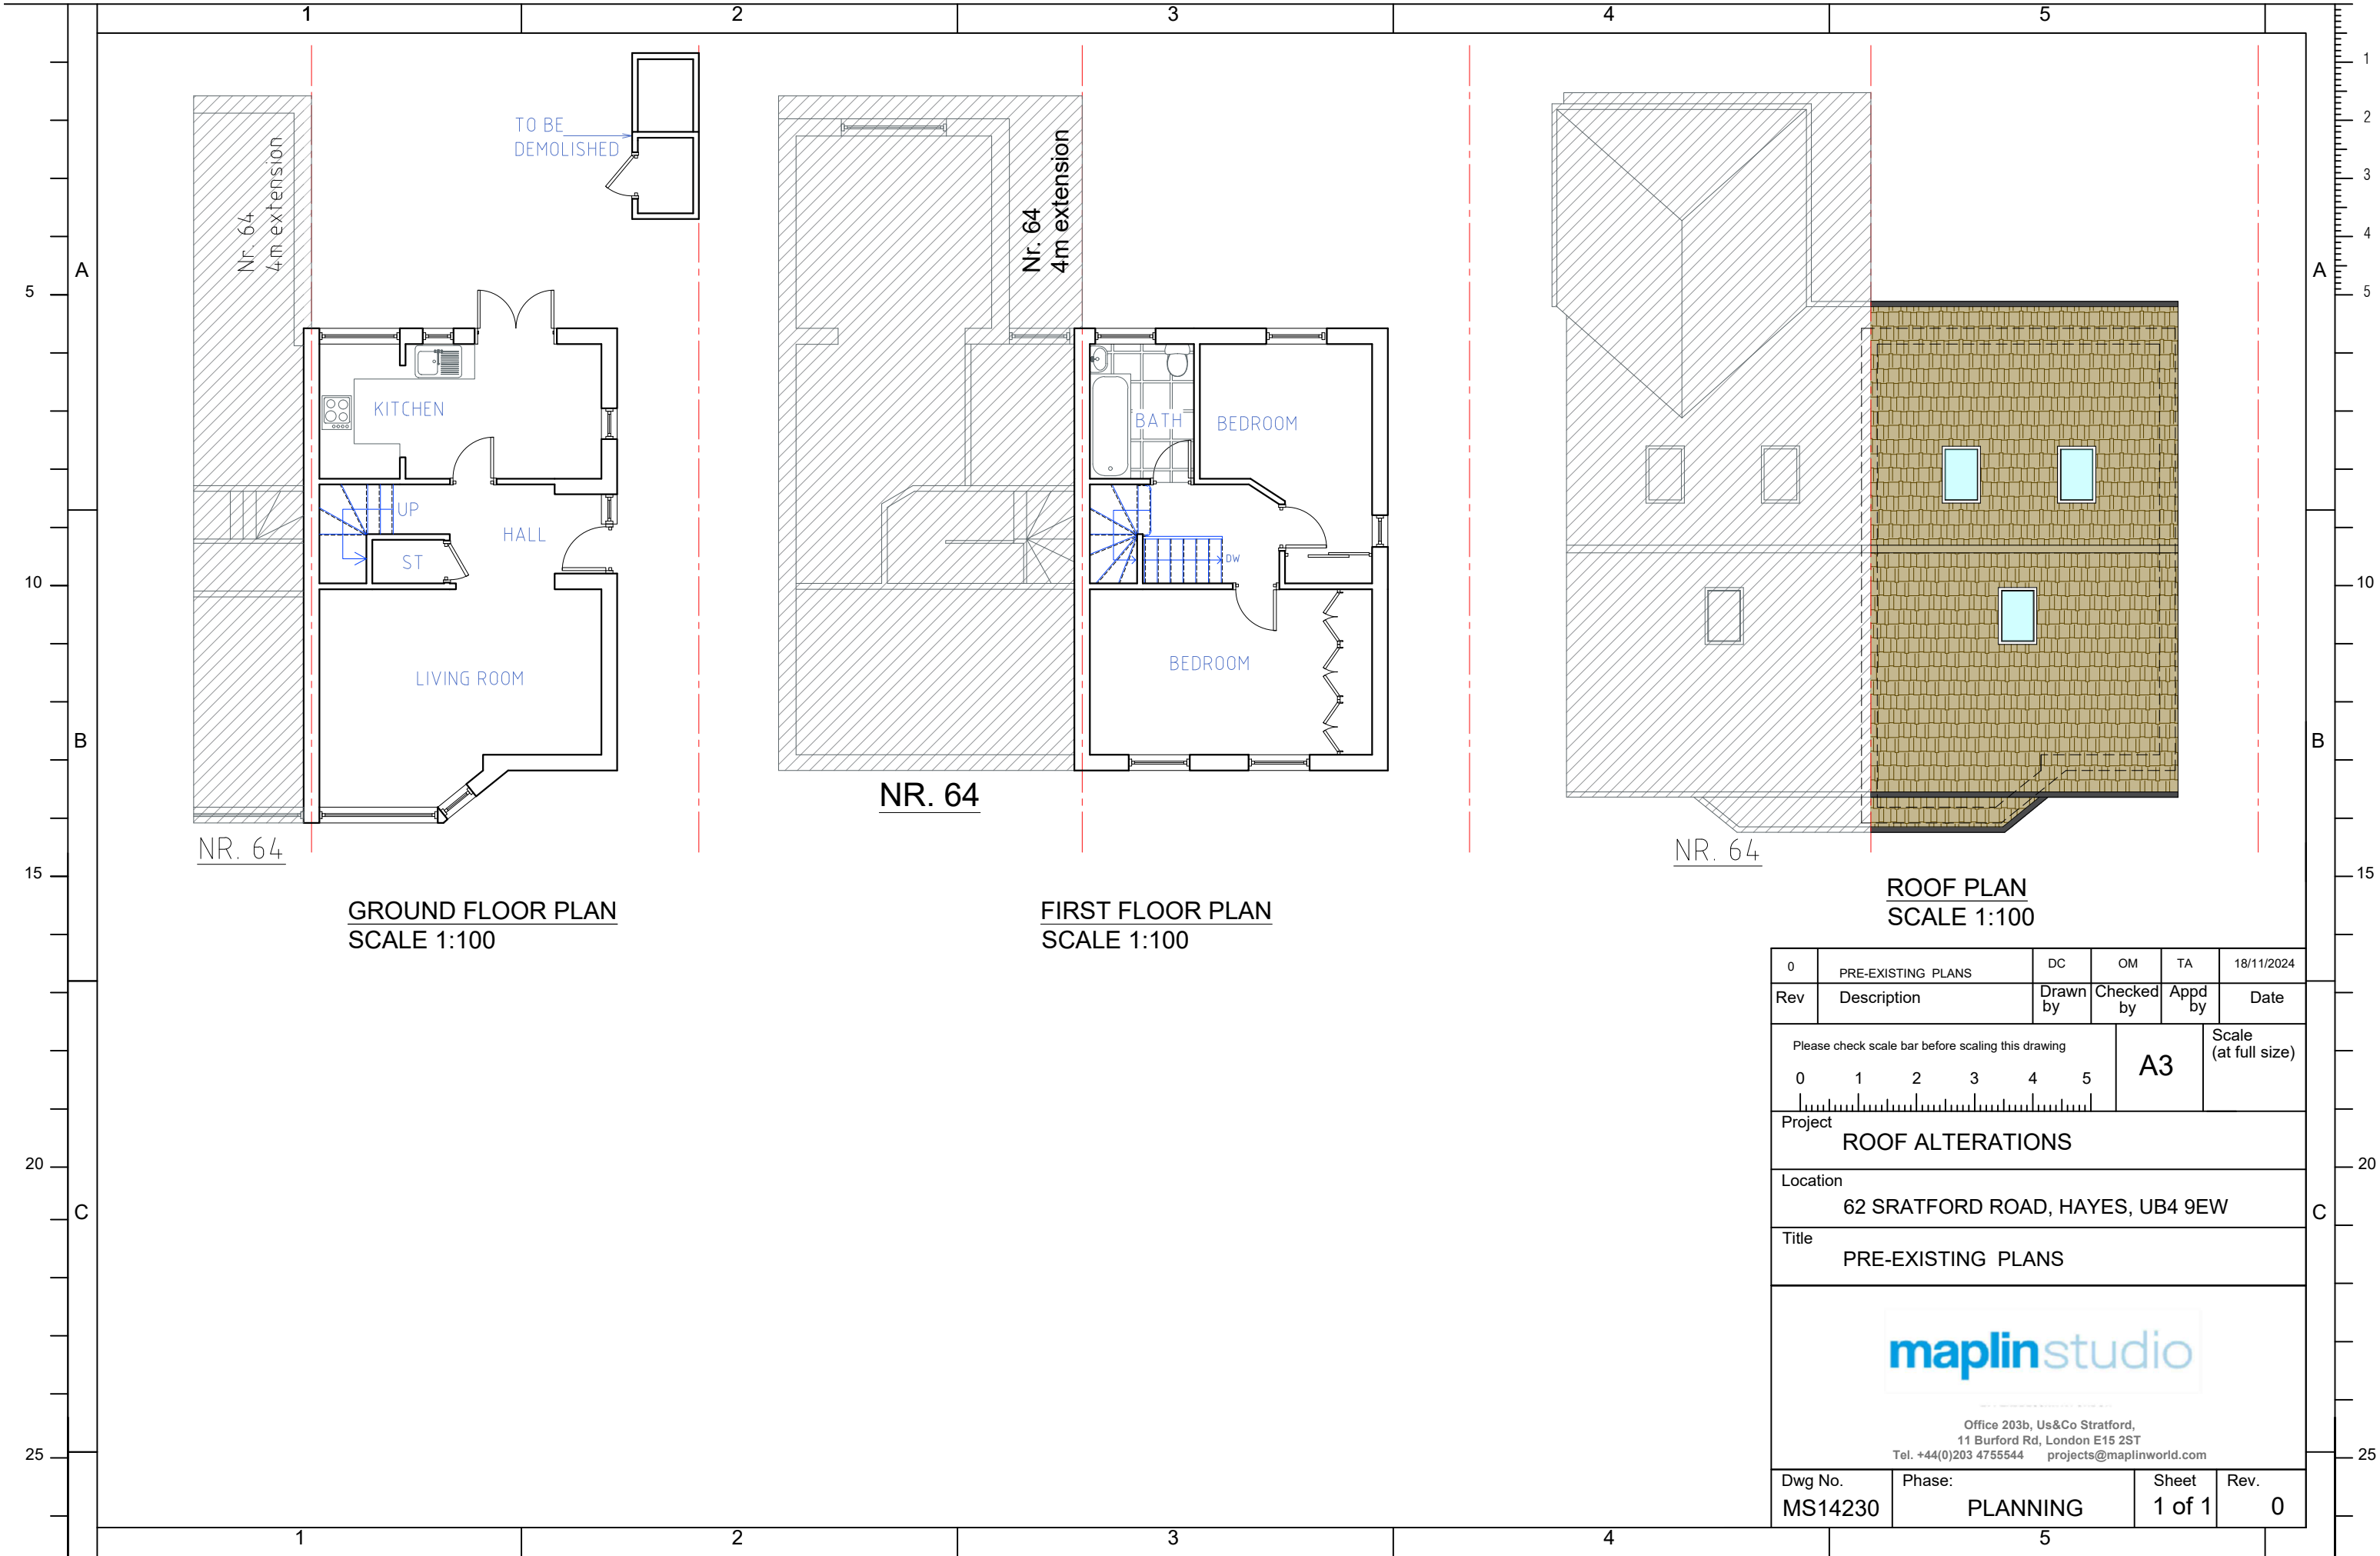

0	PRE-EXISTING PLANS		DC	OM	TA	18/11/2024
Rev	Description		Drawn by	Checked by	Appd by	Date
Please check scale bar before scaling this drawing				A3	Scale (at full size)	
0 1 2 3 4 5						
Project ROOF ALTERATIONS						
Location 62 SRATFORD ROAD, HAYES, UB4 9EW						
Title PRE-EXISTING PLANS						
 Office 203b, Us&Co Stratford, 11 Burford Rd, London E15 2ST Tel. +44(0)203 4755544 projects@maplinworld.com						
Dwg No. MS14230		Phase: PLANNING		Sheet 1 of 1		Rev. 0